


APPROVAL FOR THIS SURVEY
BEEN
ALL REGIONAL PLANNING
(44-50)
APPROVALS FOR THIS SURVEY
BEEN
TWO MONTHS HAVE BEEN
TWO MONTHS HAVE BEEN
TWO MONTHS HAVE BEEN

PARCEL #: 38-265-0000
DATE FILED: 07-26-04
VOLUME: C PAGE: 814
SURVEY NUMBER: 04-77

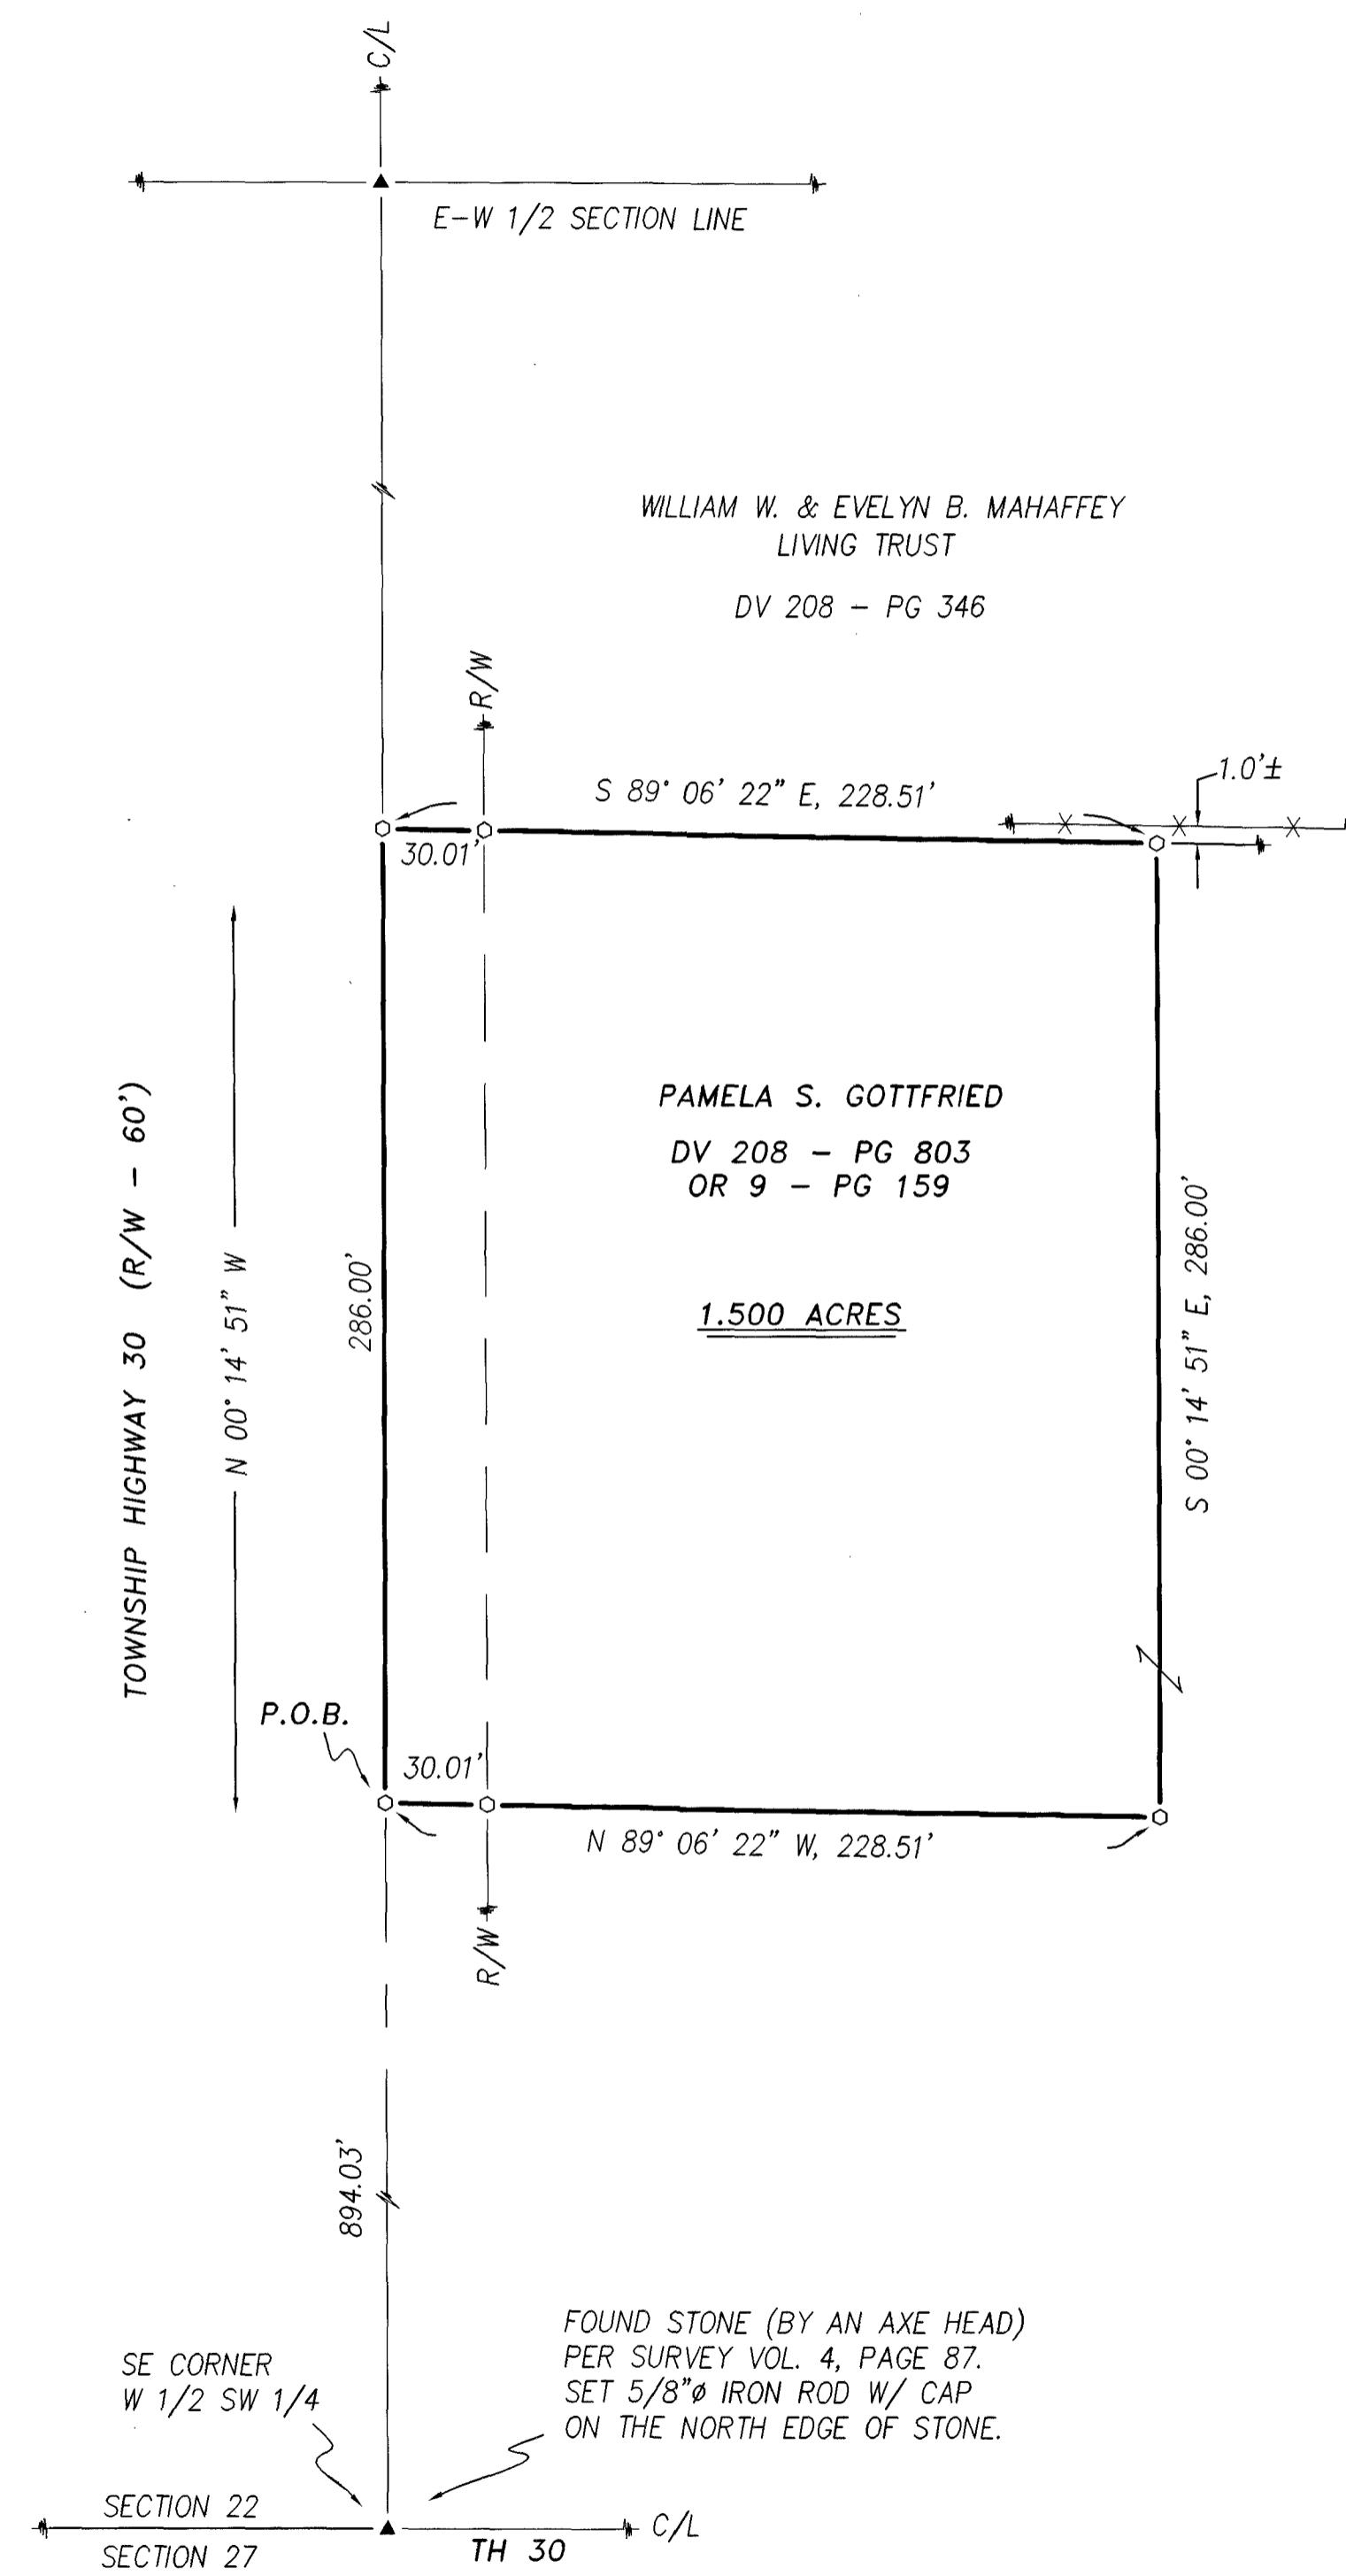


REFERENCES:

- DEED VOLUMES AND PAGES AS SHOWN.
- WYANDOT COUNTY CORNERSTONE RECORDS.
- WYANDOT COUNTY ROAD RECORDS.
- SURVEY VOLUME 4, PAGE 87.
- SURVEY VOLUME D, PAGE 22.

LEGEND:

SET FOUND	DESCRIPTION
◎	MONUMENT
◎ +	RAILROAD SPIKE
◎ ●	NAIL
●	IRON PIPE
○	DRILL HOLE
○ ●	5/8" Ø IRON ROD WITH PERSONALIZED CAP
○ ●	IRON ROD
●	STONE
○	MONUMENT BOX
○	DIAMETER
○	HOUSE
○	GARAGE
○	BARN
○	SHED
○	FENCE
○	C/L
○	R/W
○	P/L
■	POST

NOTE: THIS SURVEY DOES NOT INCLUDE A TITLE SEARCH. EASEMENTS OR OTHER ENCUMBRANCES ON OR OVER THE LAND ARE NOT SHOWN ON THIS SURVEY. ANY BUILDINGS OR OTHER STRUCTURES NOT TO SCALE. I HEREBY DECLARE THAT I HAVE SURVEYED THE ABOVE DESCRIBED PROPERTY DURING JUNE, 2004. THIS SURVEY IS SUBJECT TO ALL LEGAL HIGHWAYS, EASEMENTS, RESTRICTIONS, LEASES OF RECORD AND OF RECORDS IN RESPECTIVE UTILITY OFFICES. THE BEARINGS REFERRED TO HEREON ARE BASED ON AN ASSUMED MERIDIAN AND ARE ONLY FOR THE PURPOSE OF ANGULAR MEASUREMENT.

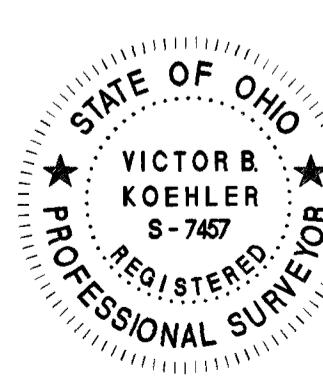

VICTOR B. KOEHLER, P.S. NO. 7457

06/23/04

DATE

1	DRAWN:	CHECKED:	REVISIONS:
DAL	06-21-04	VBK	06-21-04
1	04078-S		1

KOEHLER SURVEYING, INC.
P. O. BOX 28
UPPER SANDUSKY, OHIO 43351
419-294-5388

SURVEY FOR: KEVIN GOTTFRIED
BEING A PARCEL OF LAND SITUATED IN PART OF
THE SOUTHWEST QUARTER OF SECTION 22, T-1-S, R-14-E,
TIMOCHEE TOWNSHIP, WYANDOT COUNTY, OHIO.