

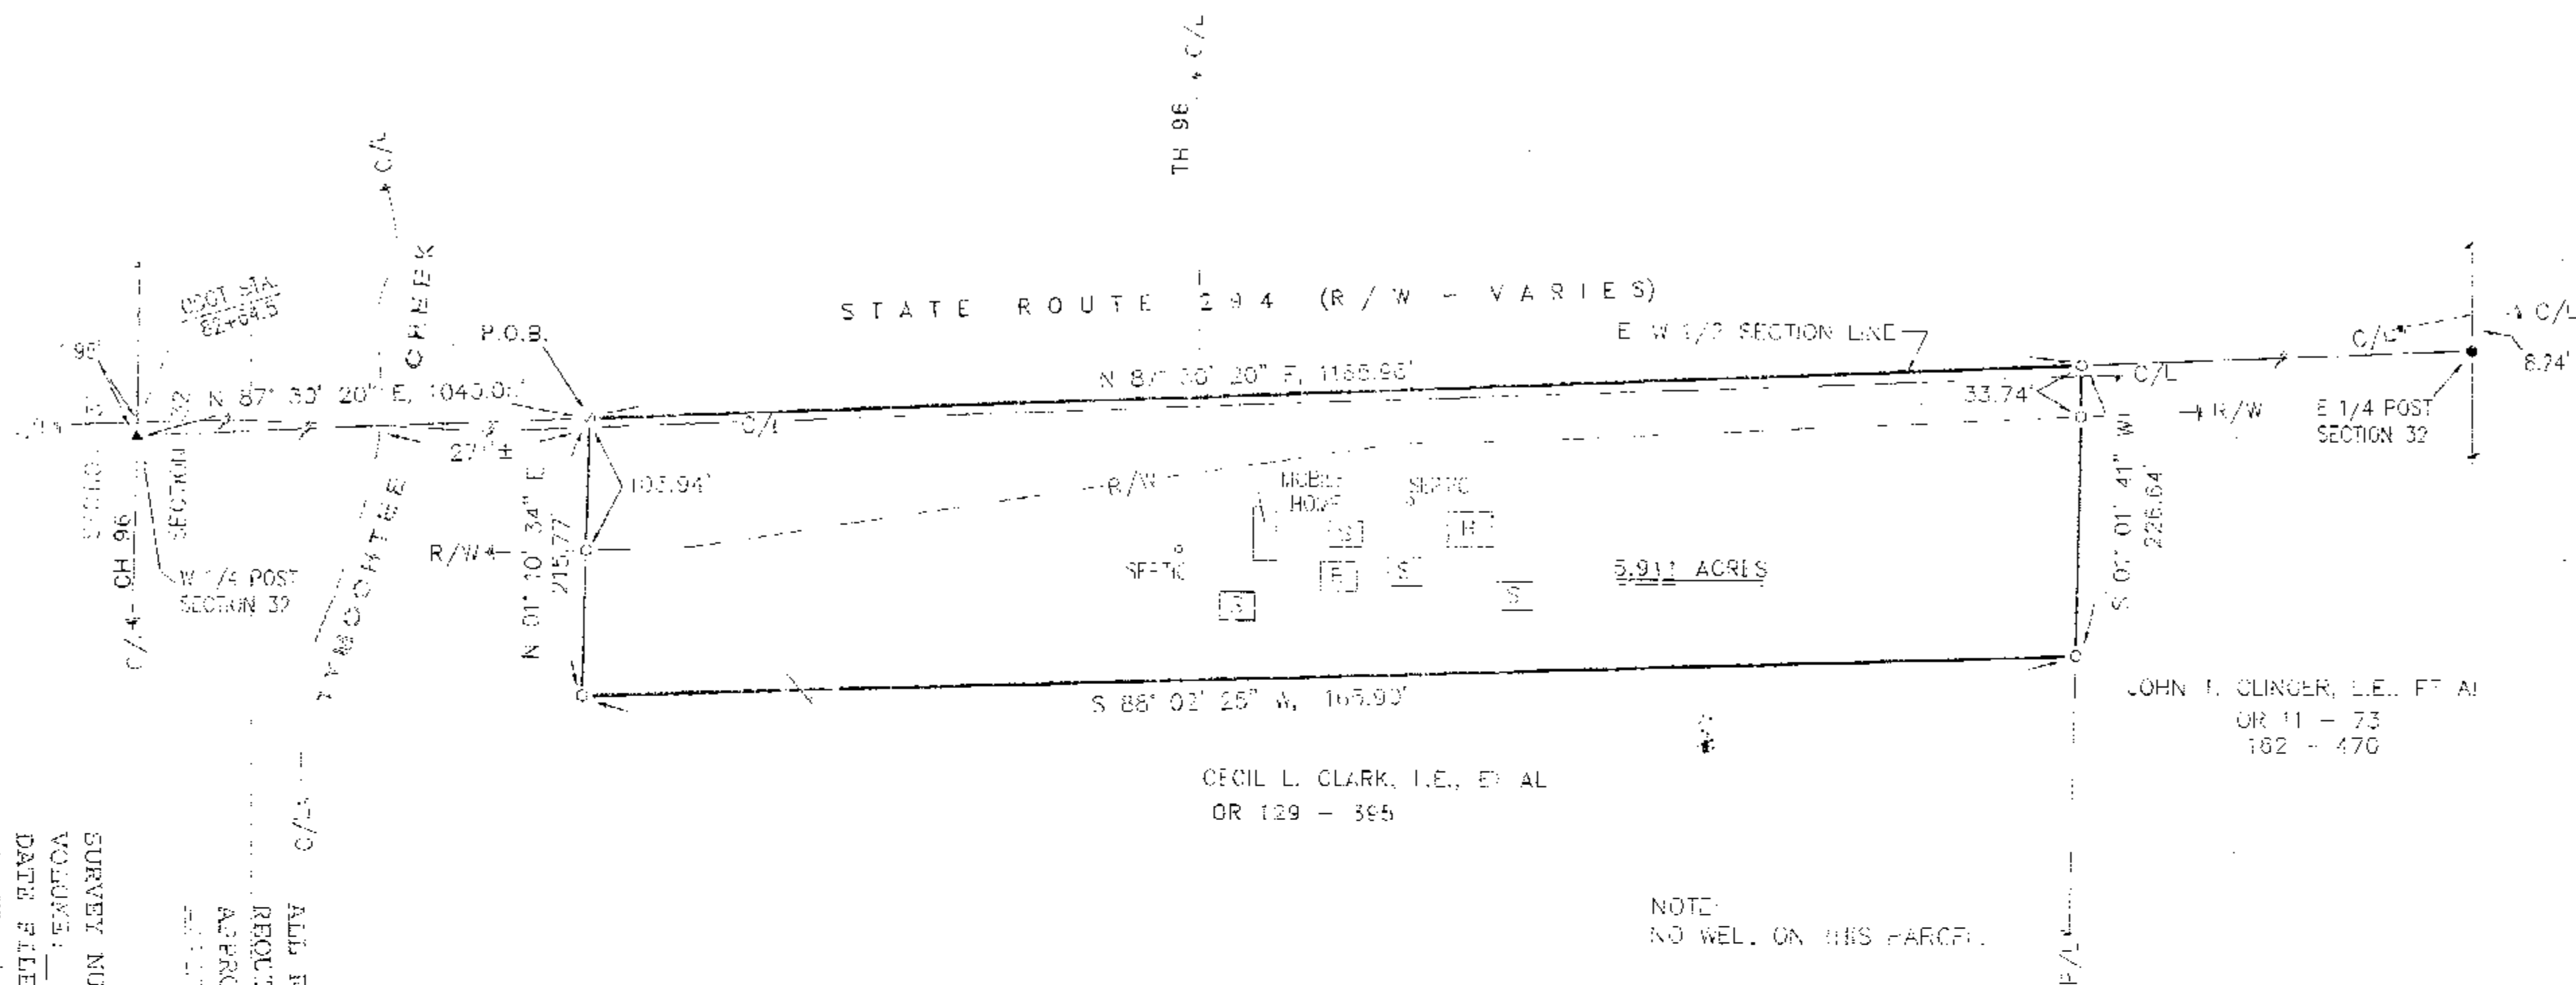


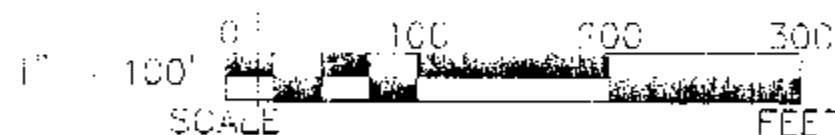

SURVEY NUMBER: 01-115
VOLUME: 2 PAGE: 311
DATE FILED: 8-19-04
PARCEL #: 20-09-75-2390

ALL RECORDS PLANNING
REQUIREMENTS HAVE BEEN
APPROVED FOR THIS SURVEY
EXEMPTION # (none)

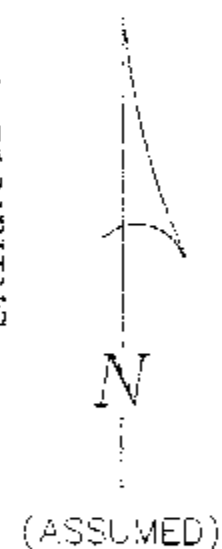

REFERENCES:

- DEED VOLUMES AND PAGES AS SHOWN
- WYANDOT COUNTY CORNERSTONE RECORDS
- WYANDOT COUNTY ROAD RECORDS
- STATE ROUTE 294 RIGHT-OF-WAY PLANS
(WYA-294- (1:39) (165.))
- SURVEY VOLUME 2, PAGE 61
- SURVEY VOLUME 3, PAGE 68
- SURVEY VOLUME 6, PAGE 100
- SURVEY VOLUME D, PAGE 122
- SURVEY VOLUME C, PAGE 851

LEGEND:

SET FOUND	DESCRIPTION
⊙	MONUMENT
⊕	RAILROAD SPIKE
⊙	NAIL
⊙	IRON PIPE
⊙	DRILL HOLE
⊙	5/8\"
⊙	PERSONALIZED CAP
⊙	IRON ROD
▲	STONE
⊠	MONUMENT BOX
□	OFFICE
□	PLAT
□	MEASURED
□	CALCULATED
□	DIAMETER
SR	SURVEY RECORD
⊠	HOUSE
⊠	GARAGE
⊠	BARN
⊠	SHED
⊠	FENCE
C/L	CONTRIBUTOR
R/W	RIGHT-OF-WAY
P/L	PROPERTY LINE

NOTE:
NO WELL ON THIS PARCEL.

NOTE:
THIS SURVEY FILED TO SUPERSEDE A PREVIOUS SURVEY
WHICH CAN BE FOUND IN SURVEY VOLUME C, PAGE 551.

NOTE: THIS SURVEY DOES NOT INCLUDE A TITLE SEARCH.
EASEMENTS OR OTHER ENCUMBRANCES ON OR
OVER THE LAND ARE NOT SHOWN ON THIS SURVEY.
ANY BUILDINGS OR OTHER STRUCTURES NOT TO SCALE.
I HEREBY DECLARE THAT I HAVE SURVEYED THE ABOVE
DESCRIBED PROPERTY DURING OCT., 2001 AND JULY, 2004.
THIS SURVEY IS SUBJECT TO ALL LEGAL HIGHWAYS,
EASEMENTS, RESTRICTIONS, LEASES OF RECORD
AND OF RECORDS IN RESPECTIVE UTILITY OFFICES.
THE BEARINGS REFERRED TO HEREON ARE BASED
ON AN ASSUMED MERIDIAN AND ARE ONLY FOR
THE PURPOSE OF ANGULAR MEASUREMENT.



Victor B. Koehler
VICTOR B. KOEHLER, P.S. NO. 7457
DATE: 08/30/04

KOEHLER SURVEYING, INC.

P.O. BOX 28
UPPER SANDUSKY, OHIO 43351
419-294-5388

SURVEY FOR: WAYNE CLARK

BEING A PARCEL OF LAND SITUATED IN PART OF
THE SOUTHWEST QUARTER OF SECTION 32 T-3-S, R-13-E,
MIFFLIN TOWNSHIP, WYANDOT COUNTY, OHIO

DRAWN:	CHECKED:	REVISIONS:
1	VBK	1
10-31-00	11-01-01	08-26-04
01077-3		