
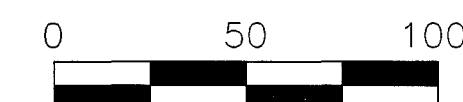



LEGEND

- FOUND IRON PIPE
- SET IRON PIN
- ⊗ SET 1/2" Ø HEAD METAL NAIL
- 1/2" Ø PERSONALIZED IRON PIPE SET
- ⊙ FOUND RAILROAD SPIKE
- ⊗ MADE DRILL HOLE IN CONCRETE
- ▲ FOUND STONE & MONUMENT BOX

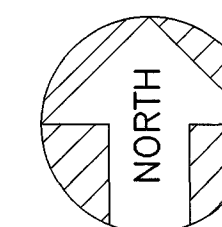

SCALE: 1 INCH = 50 FEET


DEED REF. : VOL. 162, PG. 593
O.R. REF. VOL. 215 ,PG. 209

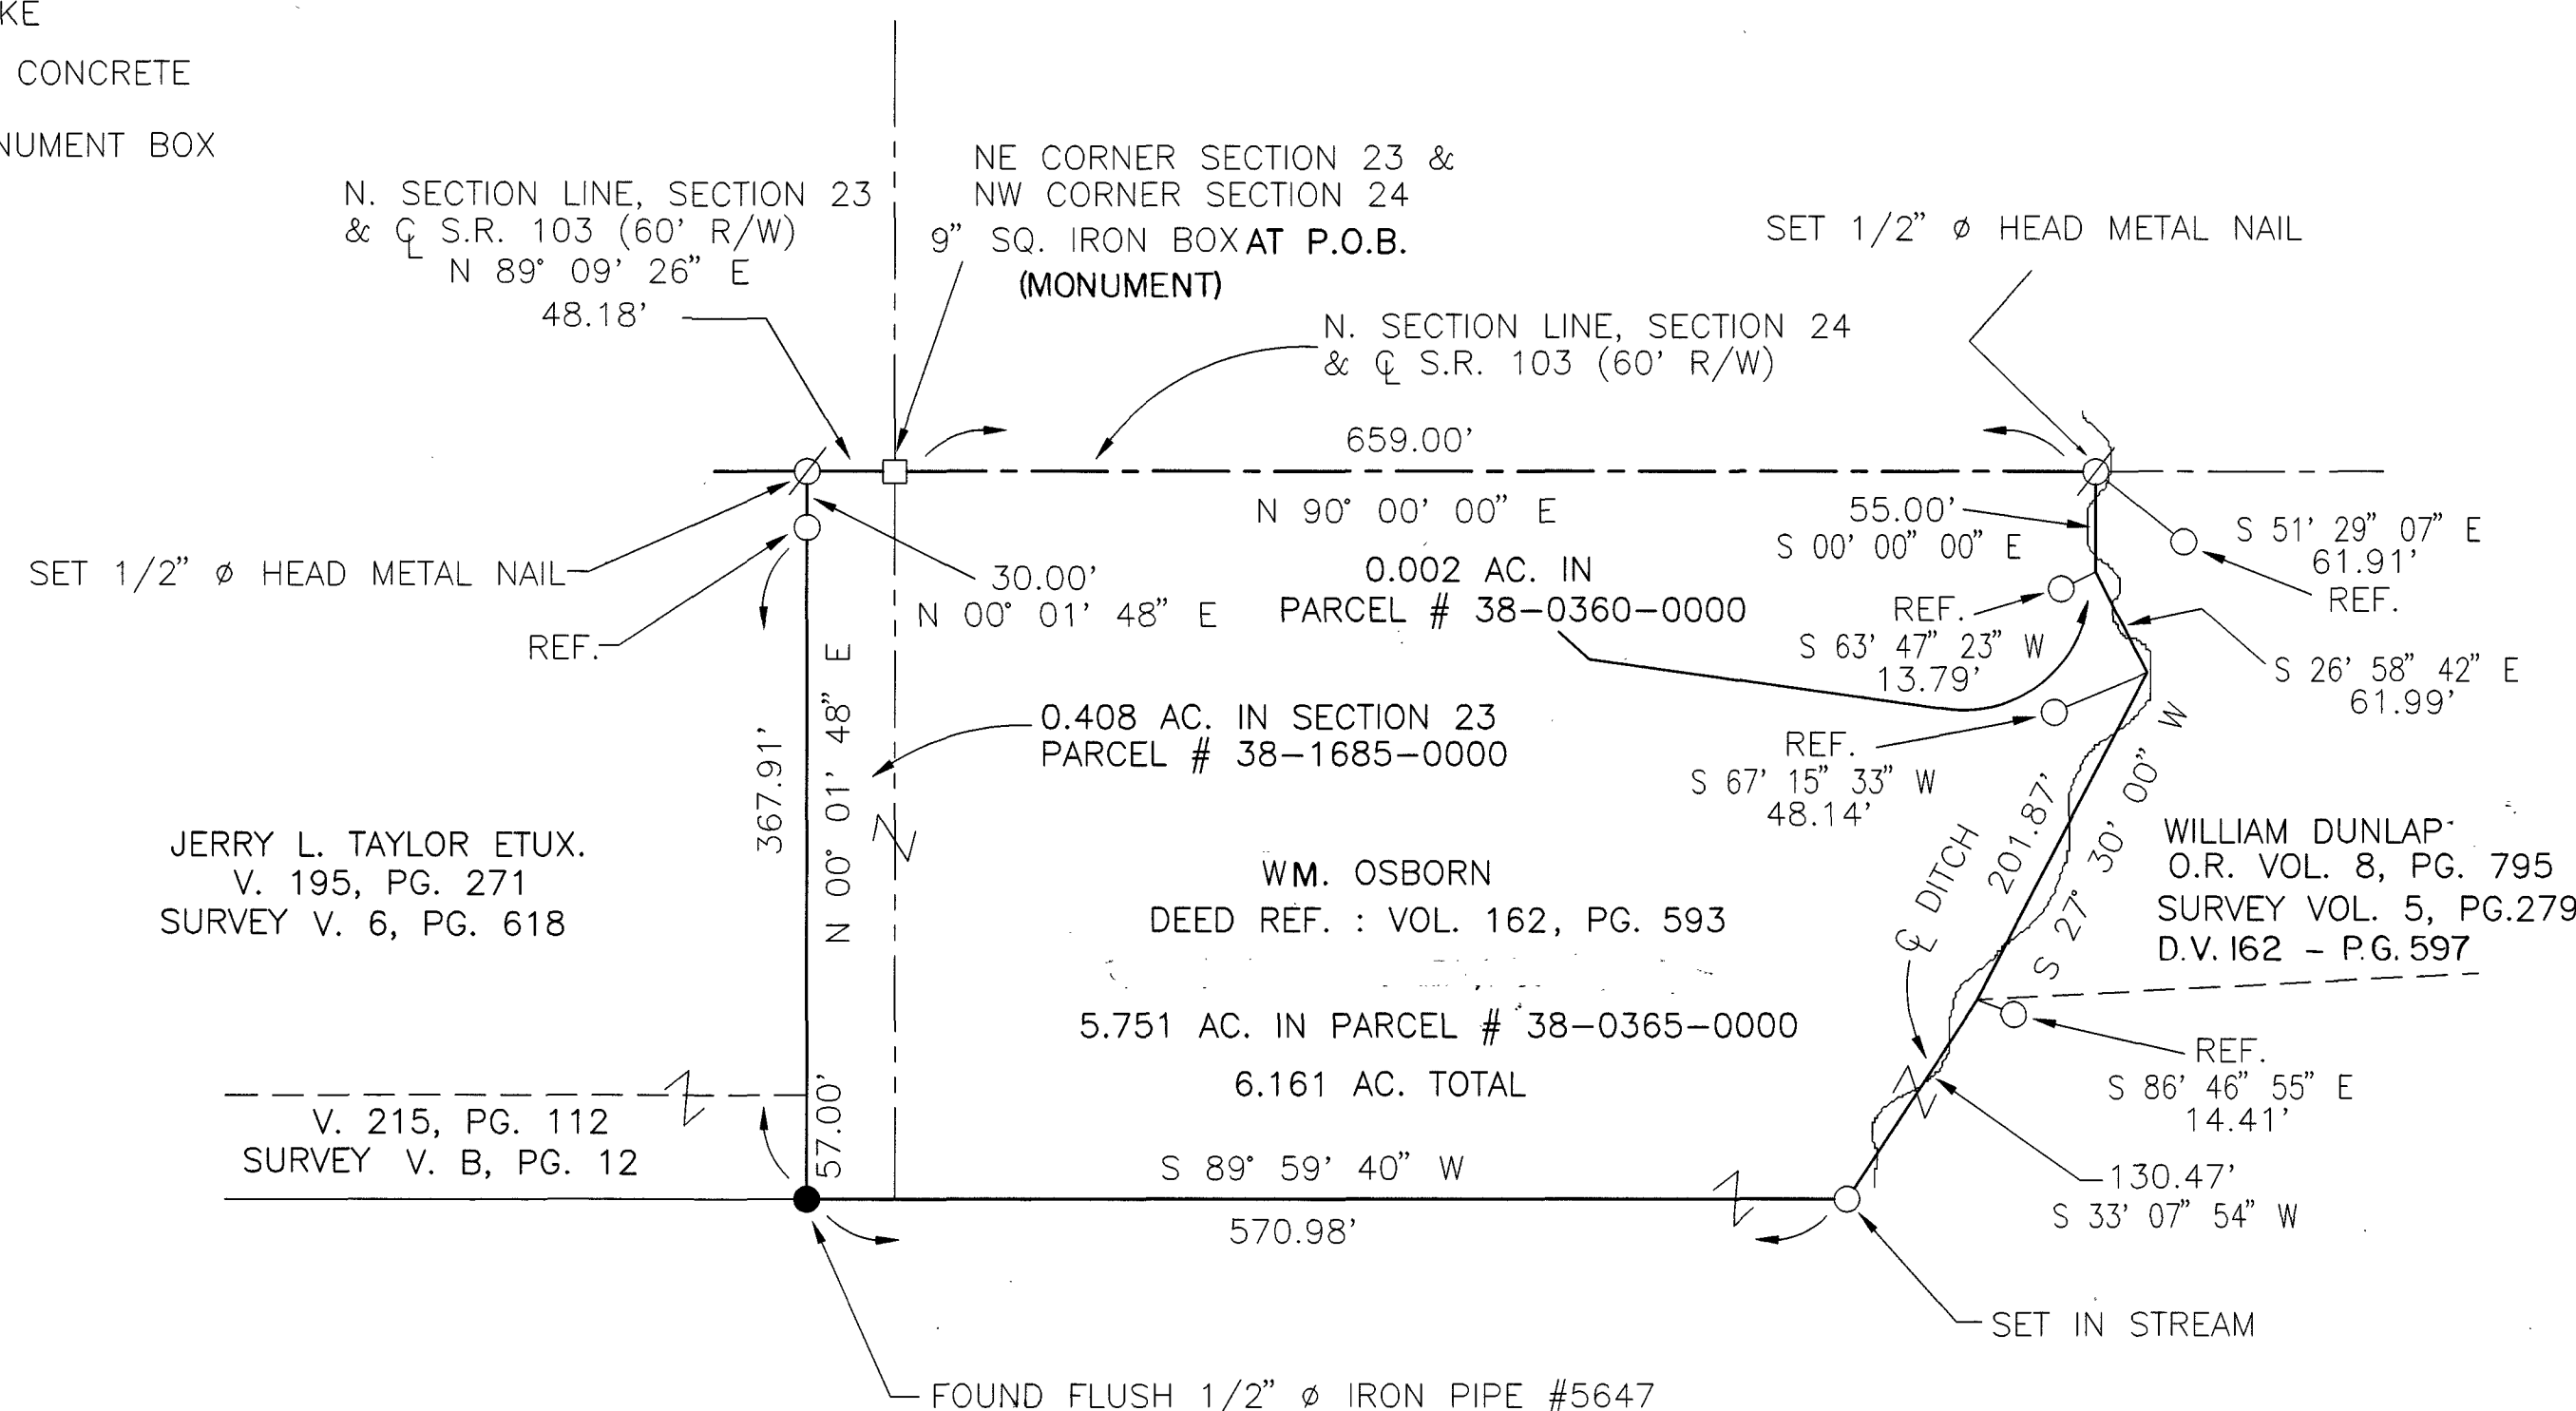

THE BASIS OF BEARING IS BASED ON
ASSUMED CENTERLINE BEARING OF
STATE ROUTE 103 AND NORTH SECTION
LINE AND ALL OTHER BEARINGS ARE FROM
ANGLES AND DISTANCES MEASURED IN THE
FIELD.

SURVEY NUMBER: 04-122
VOLUME: C PAGE: 847
DATE FILED: 09-20-04
PARCEL #: 38-0360-0000, 38-0365-0000,
38-1685-0000

ALL REGIONAL PLANNING
REQUIREMENTS HAVE BEEN
APPROVED FOR THIS SURVEY
APPLICATION # (N/A)

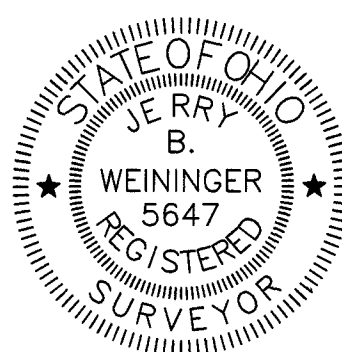

I HEREBY CERTIFY THE ABOVE PLAT TO BE TRUE
AND CORRECT ACCORDING TO A SURVEY.

MADE IN SEPTEMBER 3, 2004
OHIO REGISTERED SURVEYOR NO. 5647

BY Jerry B. Weininger
JERRY B. WEININGER

PT. NW⁴ SECTION 24 & PT. NE⁴ SECTION 23
T. 1 S, R 14 E.
TWP. TYMOCHEE COUNTY : WYANDOT OHIO

SURVEY FOR:	Wm. OSBORN
JERRY B: WEININGER, REGISTERED SURVEYOR 6569 C-2 MCCUTCHENVILLE, OHIO 44844	
DATE: <u>SEPTEMBER 3, 2004</u>	SCALE: <u>1' = 50'</u>