


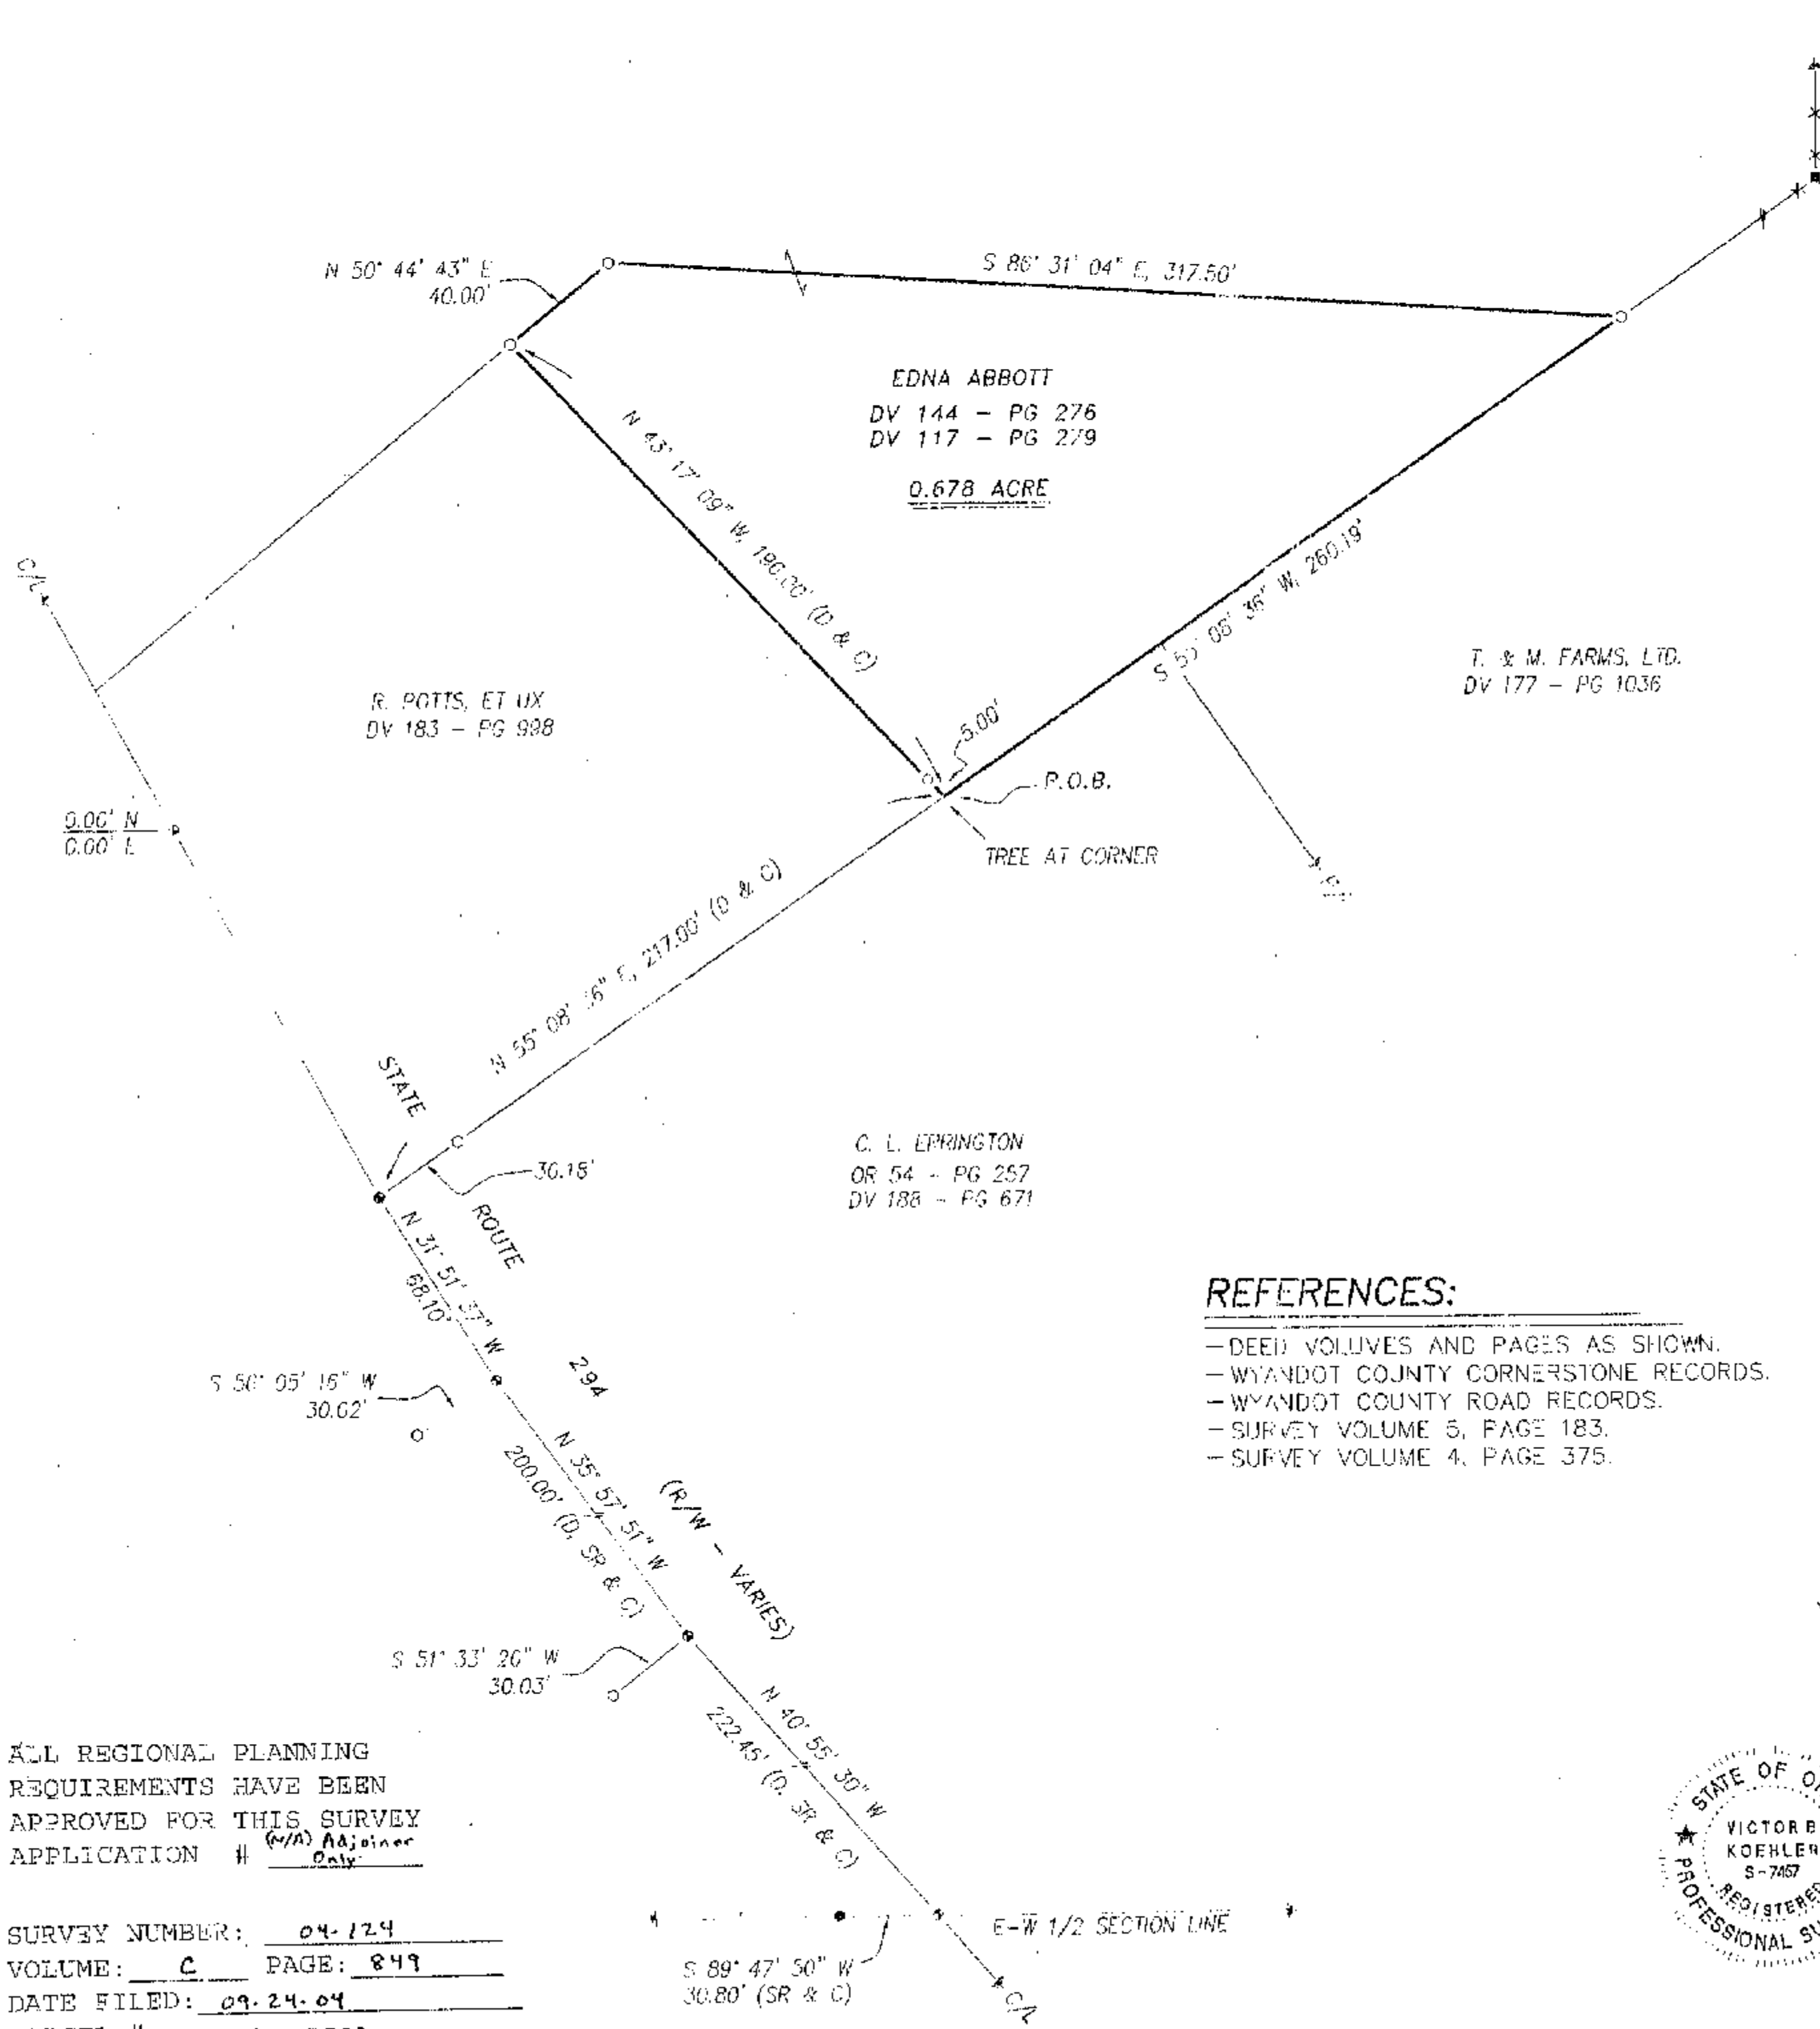

LEGEND:

SET FOUND	DESCRIPTION
⊙	MONUMENT
⊗	RAILROAD SPIKE
⊙	NAIL
⊗	IRON PIPE
⊙	DRILL HOLE
⊗	5/8" IRON ROD WITH PERSONALIZED CAP
⊙	IRON ROD
⊗	STONE
⊙	MONUMENT BOX
⊗	DIAMETER
⊙	HOUSE
⊗	GARAGE
⊙	BARN
⊗	SHED
⊙	FENCE
C/L	CENTERLINE
R/W	RIGHT-OF-WAY
P/L	PROPERTY LINE
■	POST
D	DEED
P	PLAT
M	MEASURED
C	CALCULATED
SR	SURVEY RECORD

REFERENCES:

- DEED VOLUMES AND PAGES AS SHOWN.
- WYANDOT COUNTY CORNERSTONE RECORDS.
- WYANDOT COUNTY ROAD RECORDS.
- SURVEY VOLUME 5, PAGE 183.
- SURVEY VOLUME 4, PAGE 375.

NOTE: THIS SURVEY DOES NOT INCLUDE A TITLE SEARCH. EASEMENTS OR OTHER ENCUMBRANCES ON OR OVER THE LAND ARE NOT SHOWN ON THIS SURVEY. ANY BUILDINGS OR OTHER STRUCTURES NOT TO SCALE. I HEREBY DECLARE THAT I HAVE SURVEYED THE ABOVE DESCRIBED PROPERTY DURING SEPTEMBER, 2004. THIS SURVEY IS SUBJECT TO ALL LEGAL HIGHWAYS, EASEMENTS, RESTRICTIONS, LEASES OF RECORD AND OF RECORDS IN RESPECTIVE UTILITY OFFICES. THE BEARINGS REFERRED TO HEREON ARE BASED ON AN ASSUMED MERIDIAN AND ARE ONLY FOR THE PURPOSE OF ANGULAR MEASUREMENT.



VICTOR E. KOEHLER, P.S. NO. 7457

09-20-04
DATE

KOEHLER SURVEYING, INC.

P. O. BOX 28
UPPER SANDUSKY, OHIO 44871
419-294-0388

SURVEY FOR: EDNA ABBOTT

BEGING A PARCEL OF LAND SITUATED IN PART OF THE NORTHEAST QUARTER OF SECTION 33, T-33-S, R-15-E, ANTIUM TOWNSHIP, WYANDOT COUNTY, OHIO.

DRAWN:	CHECKED:	REVISIONS:
1	1	1
04132-5		

ALL REGIONAL PLANNING REQUIREMENTS HAVE BEEN APPROVED FOR THIS SURVEY APPLICATION # 61-0510-0000

SURVEY NUMBER: 04-124
VOLUME: C PAGE: 849
DATE FILED: 09-24-04
PARCEL #: 61-0510-0000