


LEGEND


- FOUND IRON PIPE
- SET IRON PIN
- SET 1/2" Ø HEAD METAL NAIL
- 1/2" Ø PERSONALIZED IRON PIPE SET
- FOUND RAILROAD SPIKE

KOehler Pins 5/8 inch iron pin with cap # 7457

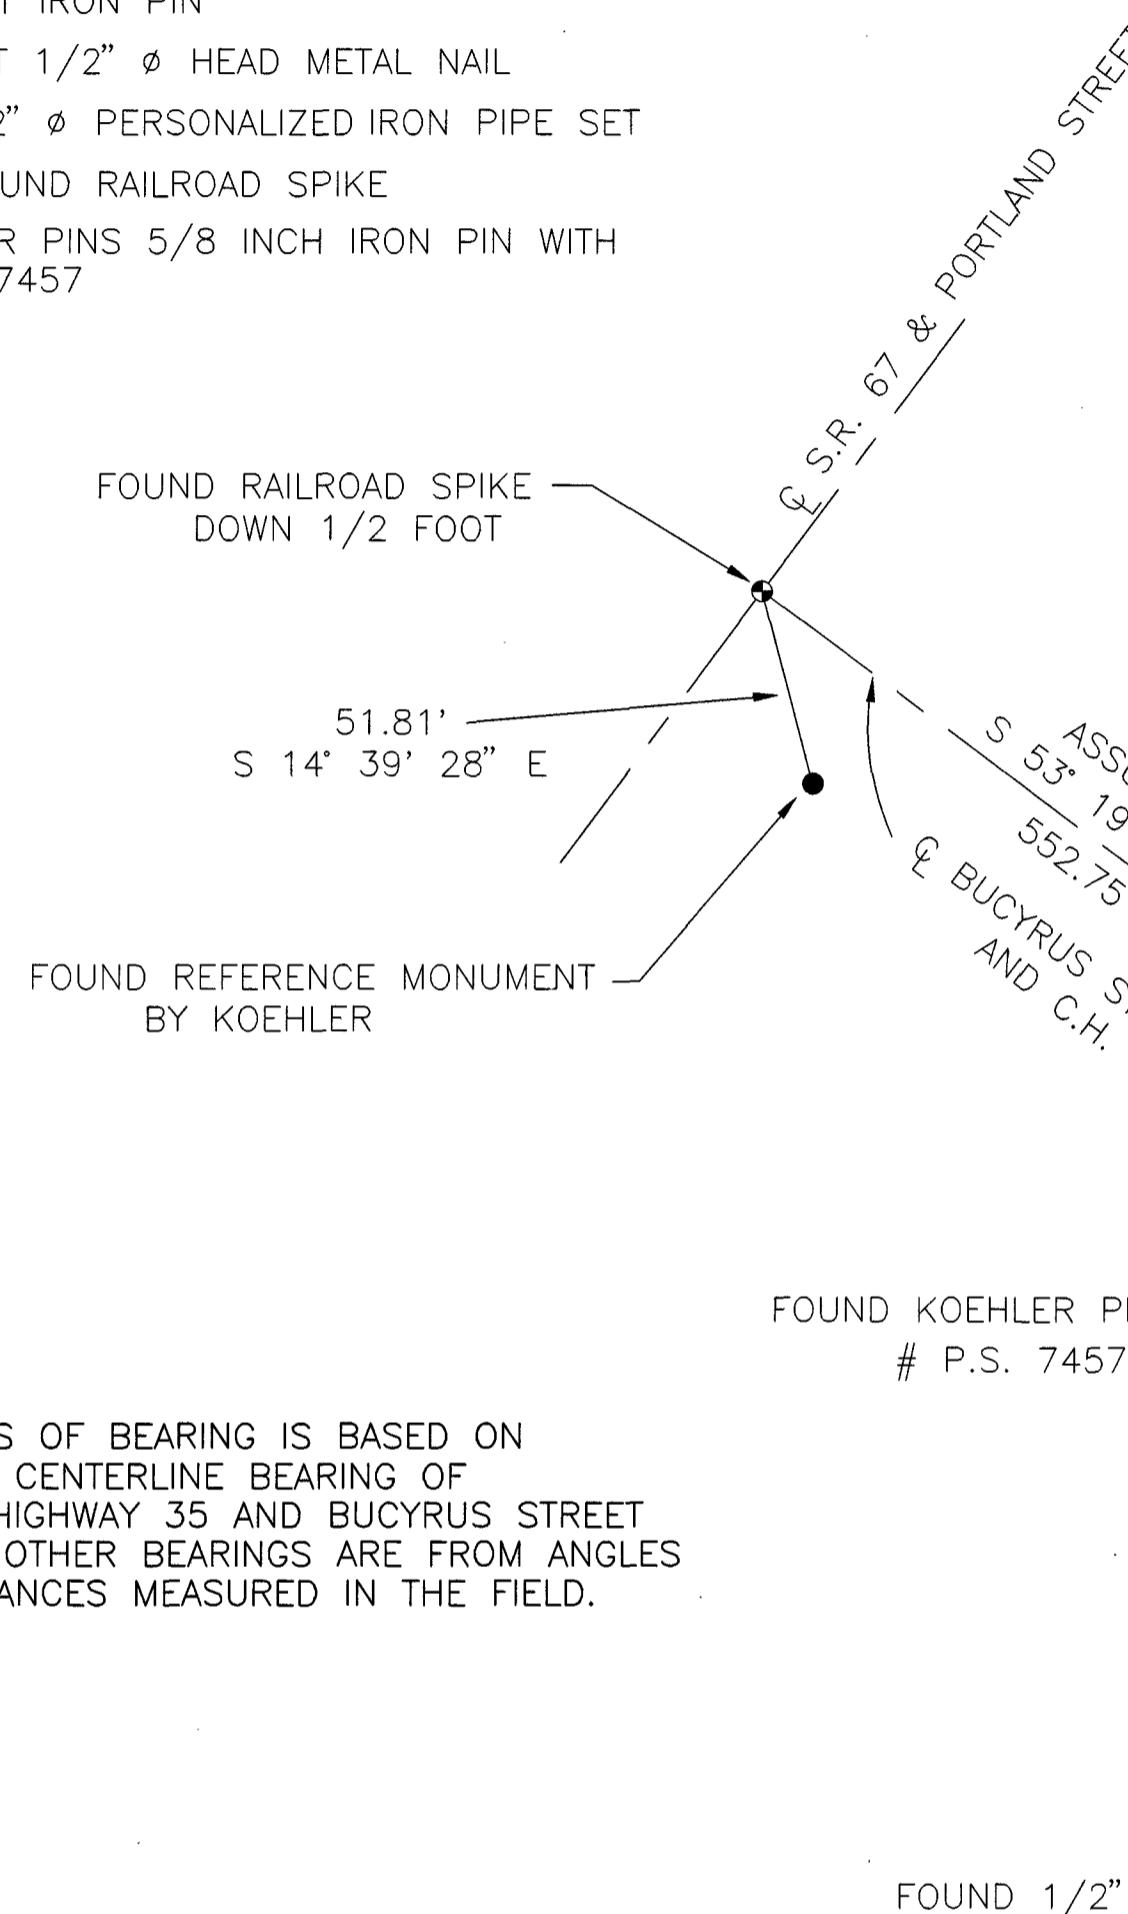


SURVEY NUMBER: 04-139  
 VOLUME: C PAGE: 862  
 DATE FILED: 10/29/04  
 PARCEL #: 38-3405.0000

ALL REGIONAL PLANNING REQUIREMENTS HAVE BEEN APPROVED FOR THIS SURVEY APPLICATION # N/A

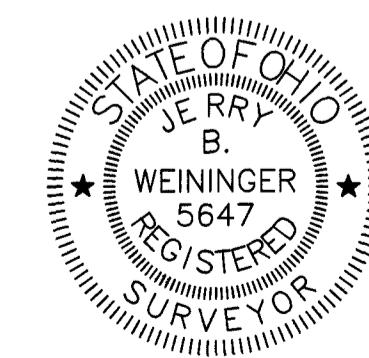

I HEREBY CERTIFY THE ABOVE PLAT TO BE TRUE AND CORRECT ACCORDING TO A SURVEY.  
 MADE IN OCTOBER 6, 2004  
 BY Jerry B. Weininger  
 JERRY B. WEININGER

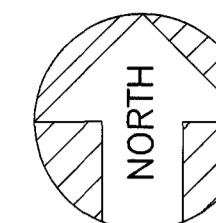


ASSUMED



SCALE: 1 INCH = 50 FEET

DEED REF. : VOL. 131, PG. 205  
 SURVEY REF. VOL. C, PG. 570

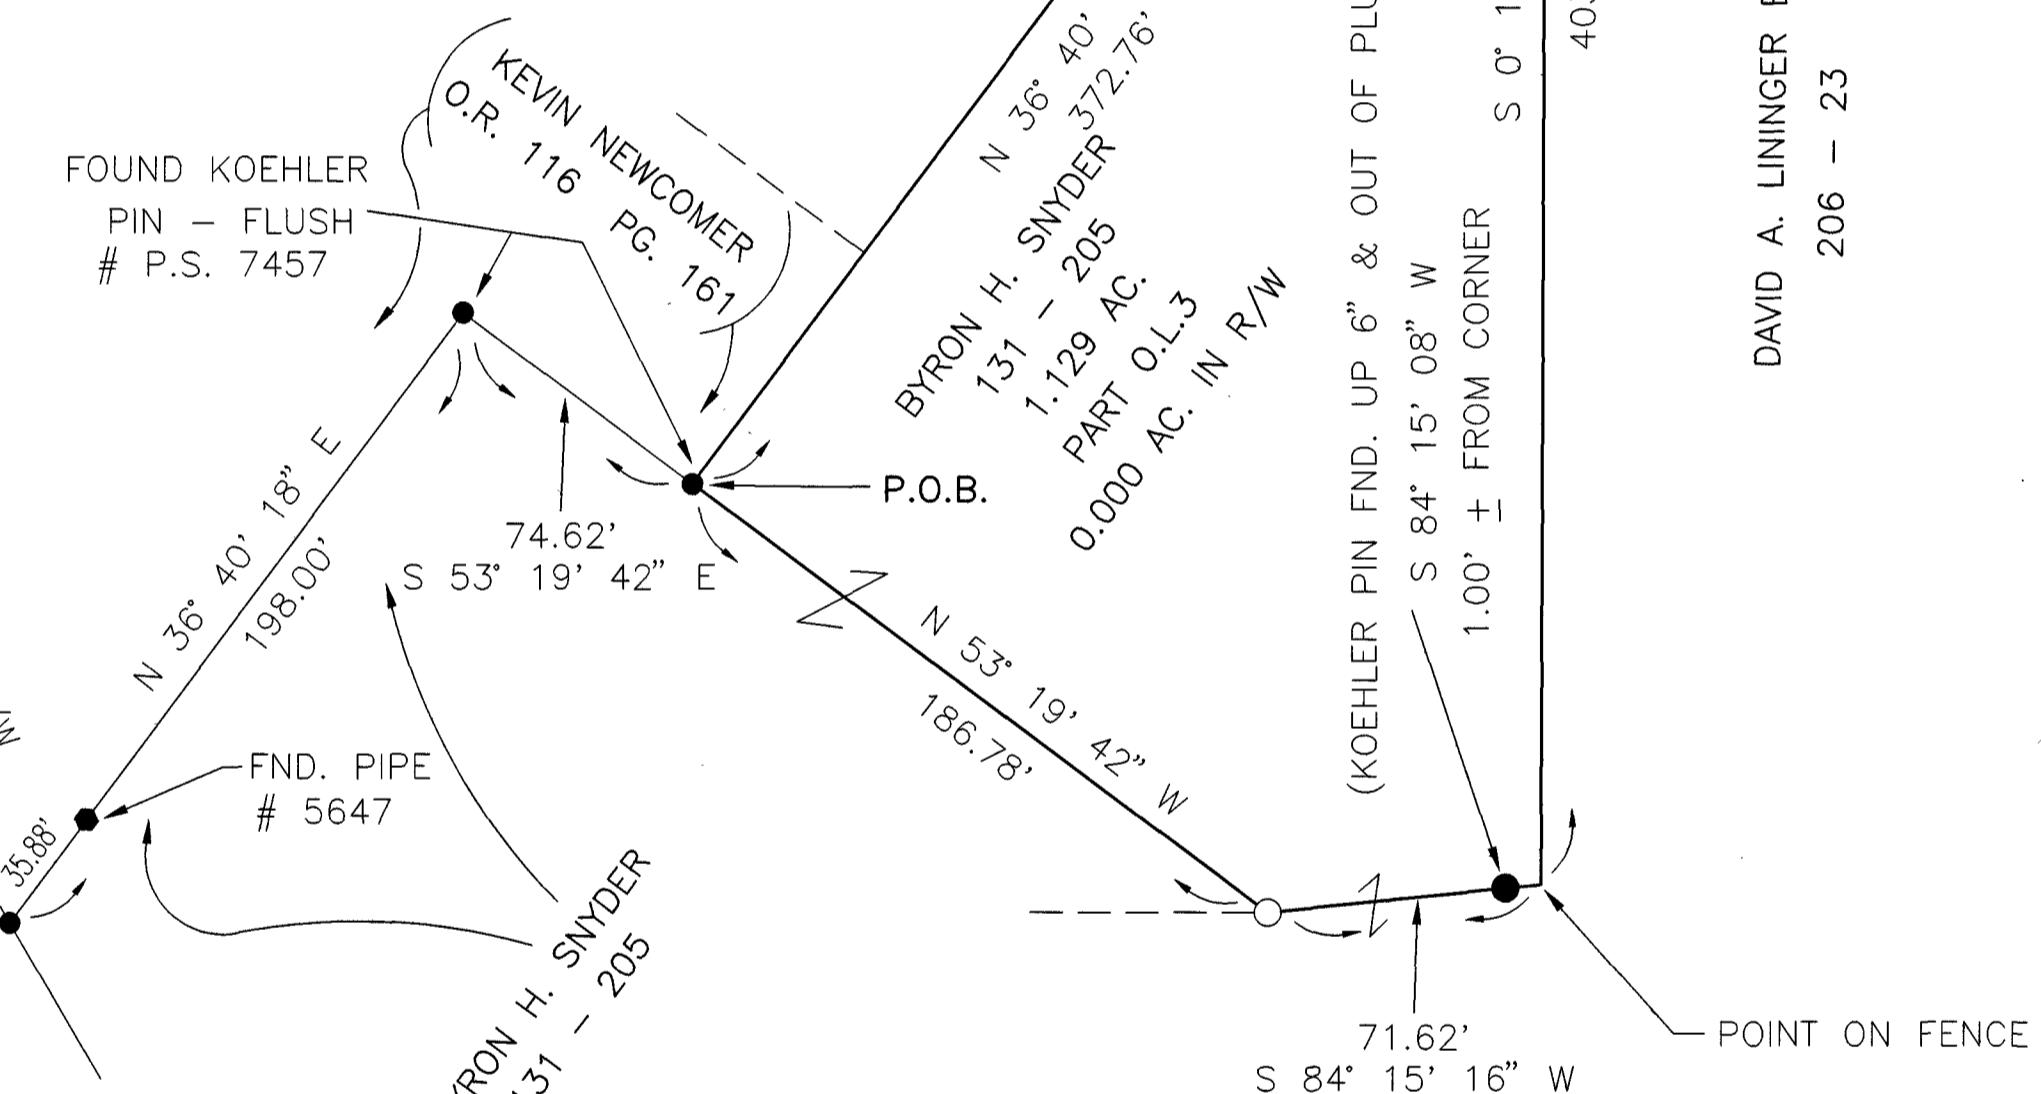

PT. SOUTH HALF SEC. 25 T 1 S. R 14 E.  
 PT. OUTLOT 3 GREG'S ADDITION VOL. 3, PG. 104,  
 TOWN OF BELLEVON (PLAT BOOK)  
 TWP. TYMOCHTEE COUNTY : WYANDOT OHIO

SURVEY FOR:	BYRON SNYDER
JERRY B. WEININGER, REGISTERED SURVEYOR 6569 C-2 MCCUTCHELVILLE, OHIO 44844	
DATE: OCTOBER 6, 2004	SCALE: 1' = 50'