



LEGEND

- FOUND IRON PIPE
- SET IRON PIN
- ⊘ SET 1/2" Ø HEAD METAL NAIL
- 1/2" Ø PERSONALIZED IRON PIPE SET
- ⊕ FOUND RAILROAD SPIKE
- ⊗ MADE DRILL HOLE IN CONCRETE
- ▲ FOUND STONE & MONUMENT BOX

THE BASIS OF BEARING IS BASED ON ASSUMED CENTERLINE BEARING OF TOWNSHIP HIGHWAY 11 AND NORTH SECTION LINE AND ALL OTHER BEARINGS ARE FROM ANGLES AND DISTANCES MEASURED IN THE FIELD.

SURVEY NUMBER: 04-142
 VOLUME: C PAGE: 865
 DATE FILED: 11-9-04
 PARCEL #: 38-1545-0000
38-1600-0000

ALL REGIONAL PLANNING REQUIREMENTS HAVE BEEN APPROVED FOR THIS SURVEY APPLICATION # _____

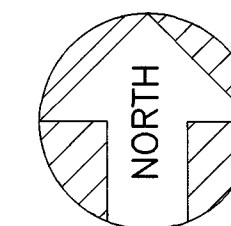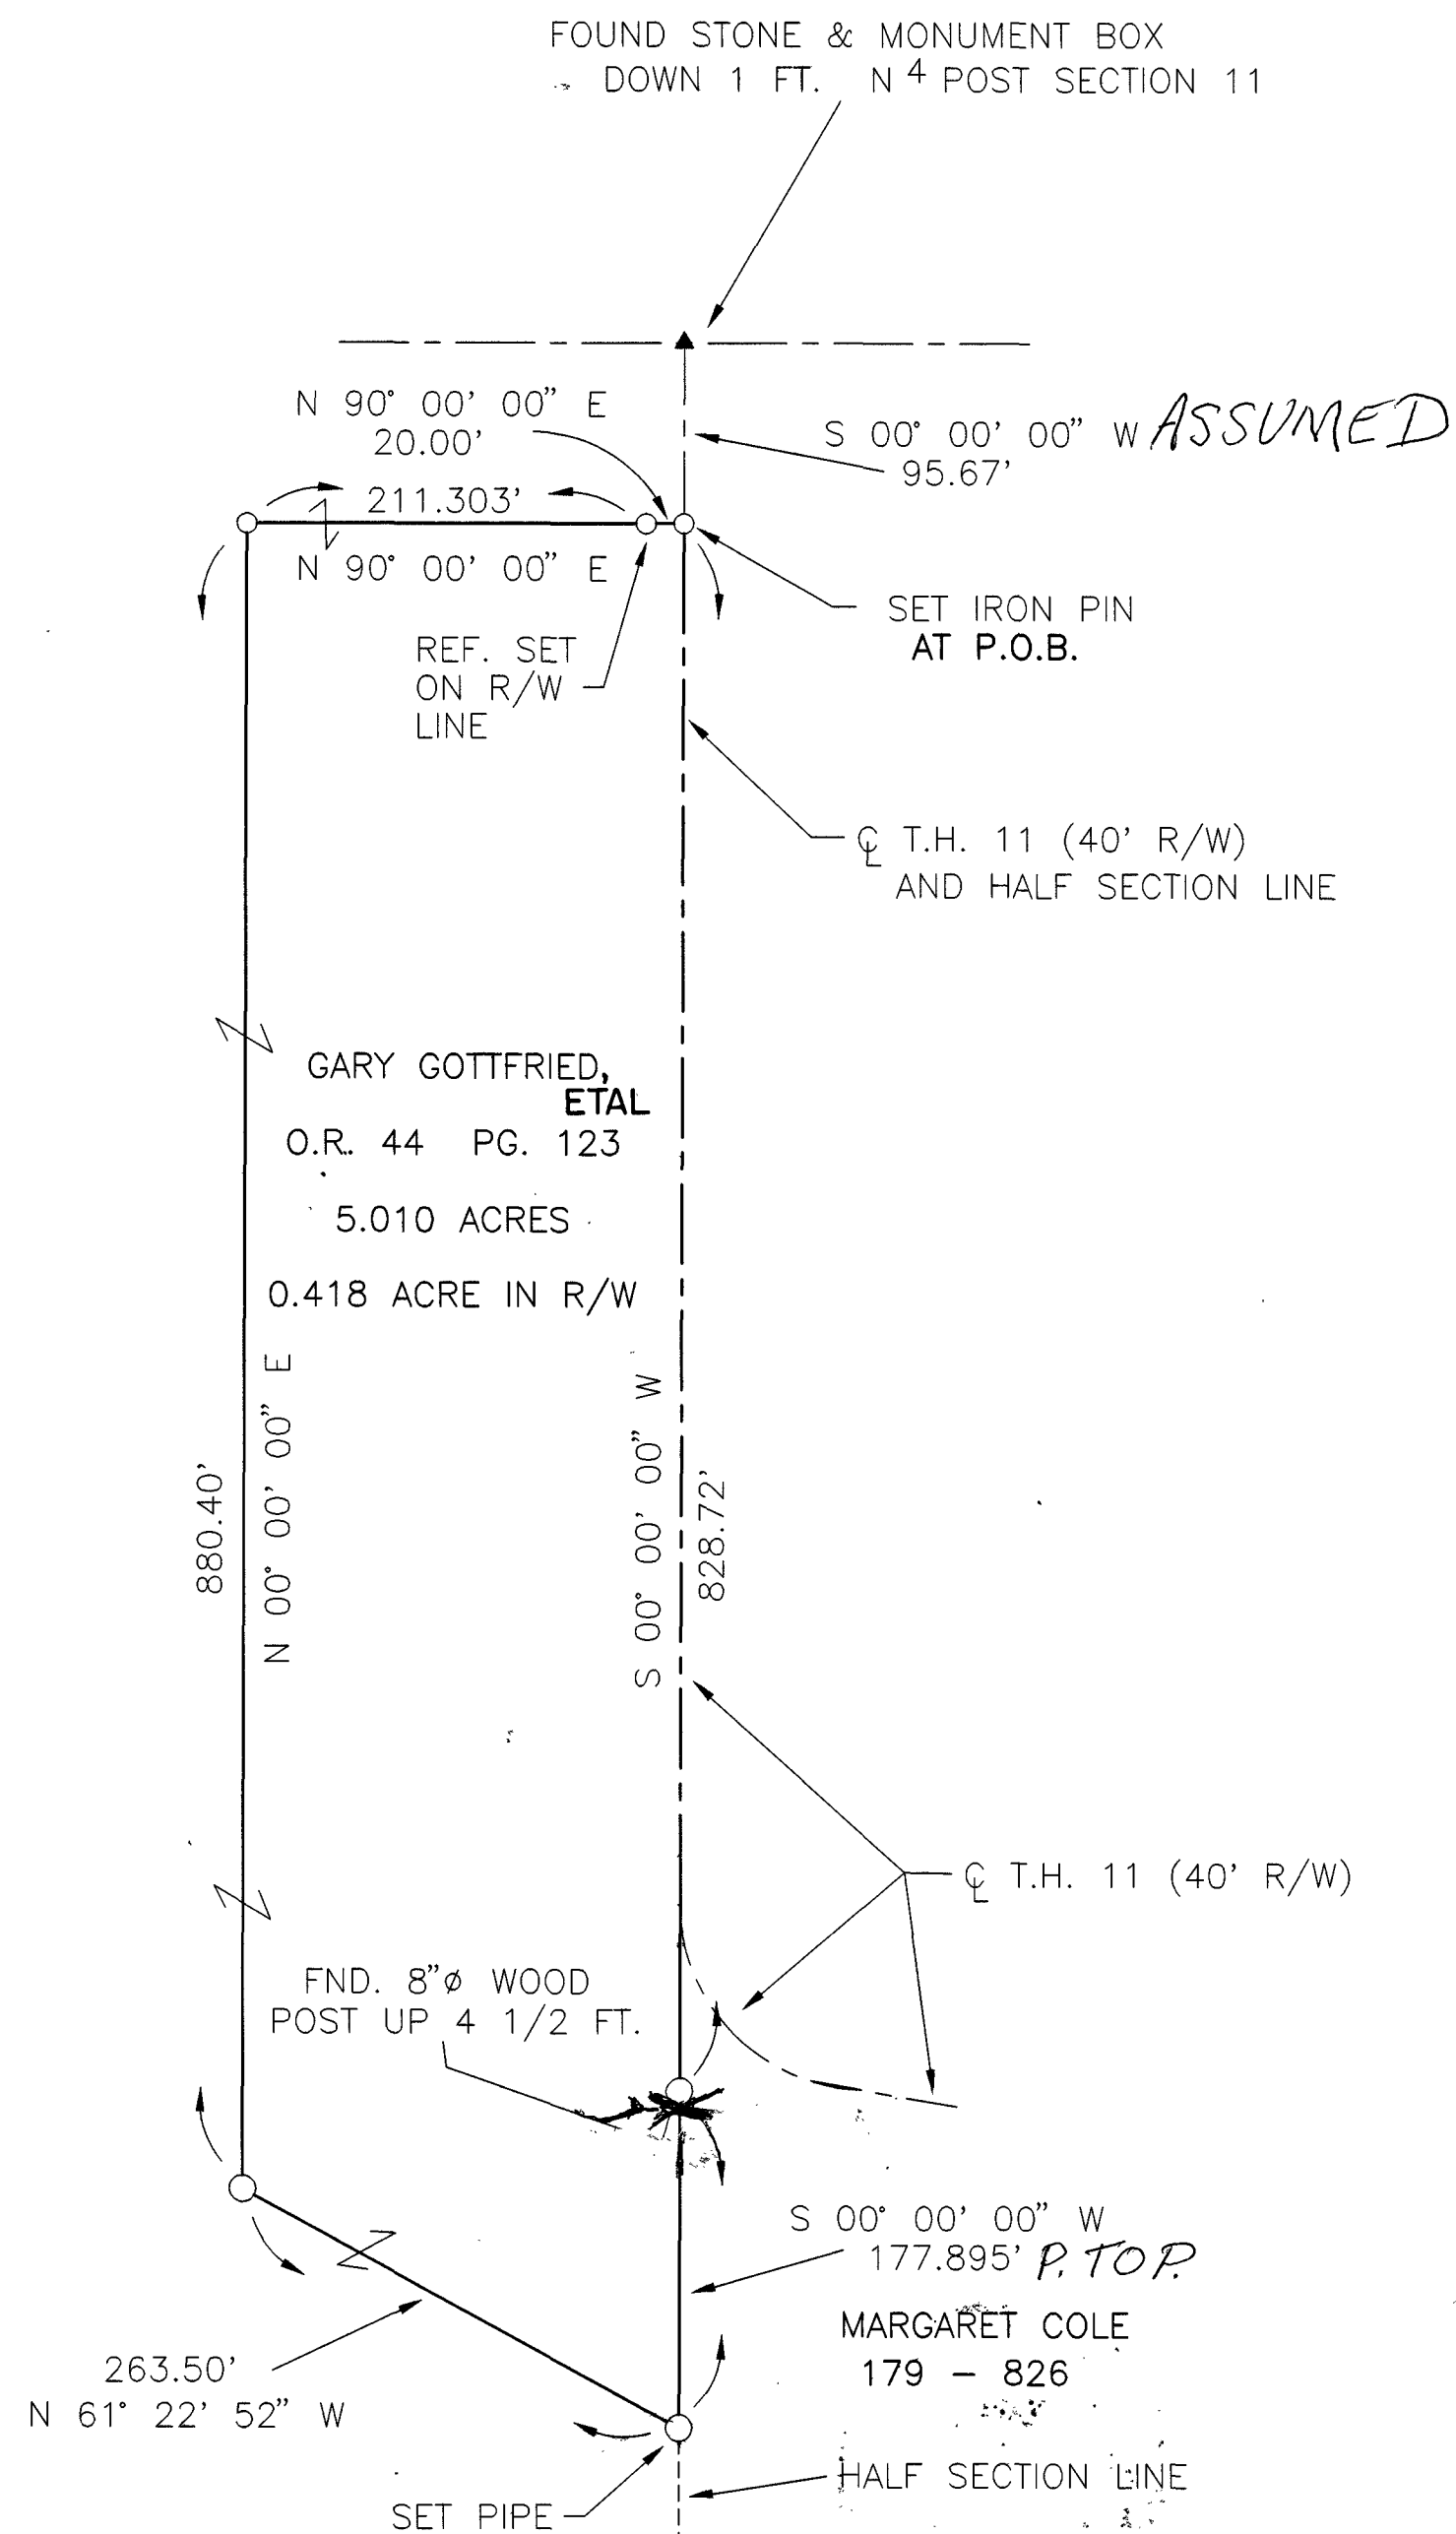

ASSUMED



SCALE: 1 INCH = 100 FEET

OFFICIAL RECORD VOL. 44 PG. 123
 WYANDOT COUNTY CORNER STONE RECORDS


38-1595-0000 = 2.737 A
 38-1600-0000 = 2.272 A

PT. NW 4 SEC. 11 T. 1 S, R 14 E.
 TWP. TYMOCHTEE COUNTY: WYANDOT OHIO

SURVEY FOR: GARY GOTTFRIED

JERRY B. WEININGER, REGISTERED SURVEYOR
 6569 C-2 MCCUTCHENVILLE, OHIO 44844

DATE: OCTOBER 11, 2004 SCALE: 1" = 100'

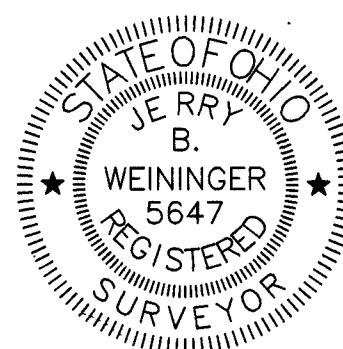

I HEREBY CERTIFY THE ABOVE PLAT TO BE TRUE AND CORRECT ACCORDING TO A SURVEY.

MADE IN OCTOBER 11, 2004
 OHIO REGISTERED SURVEYOR NO. 5647

BY Jerry B. Weininger
 JERRY B. WEININGER