


BOUNDARY SURVEY

BEING A PART OF THE W1/2 OF THE SE1/4 OF
SECTION 7, T 1 S, R 13 E, CRAWFORD TOWNSHIP,
COUNTY OF WYANDOT, STATE OF OHIO

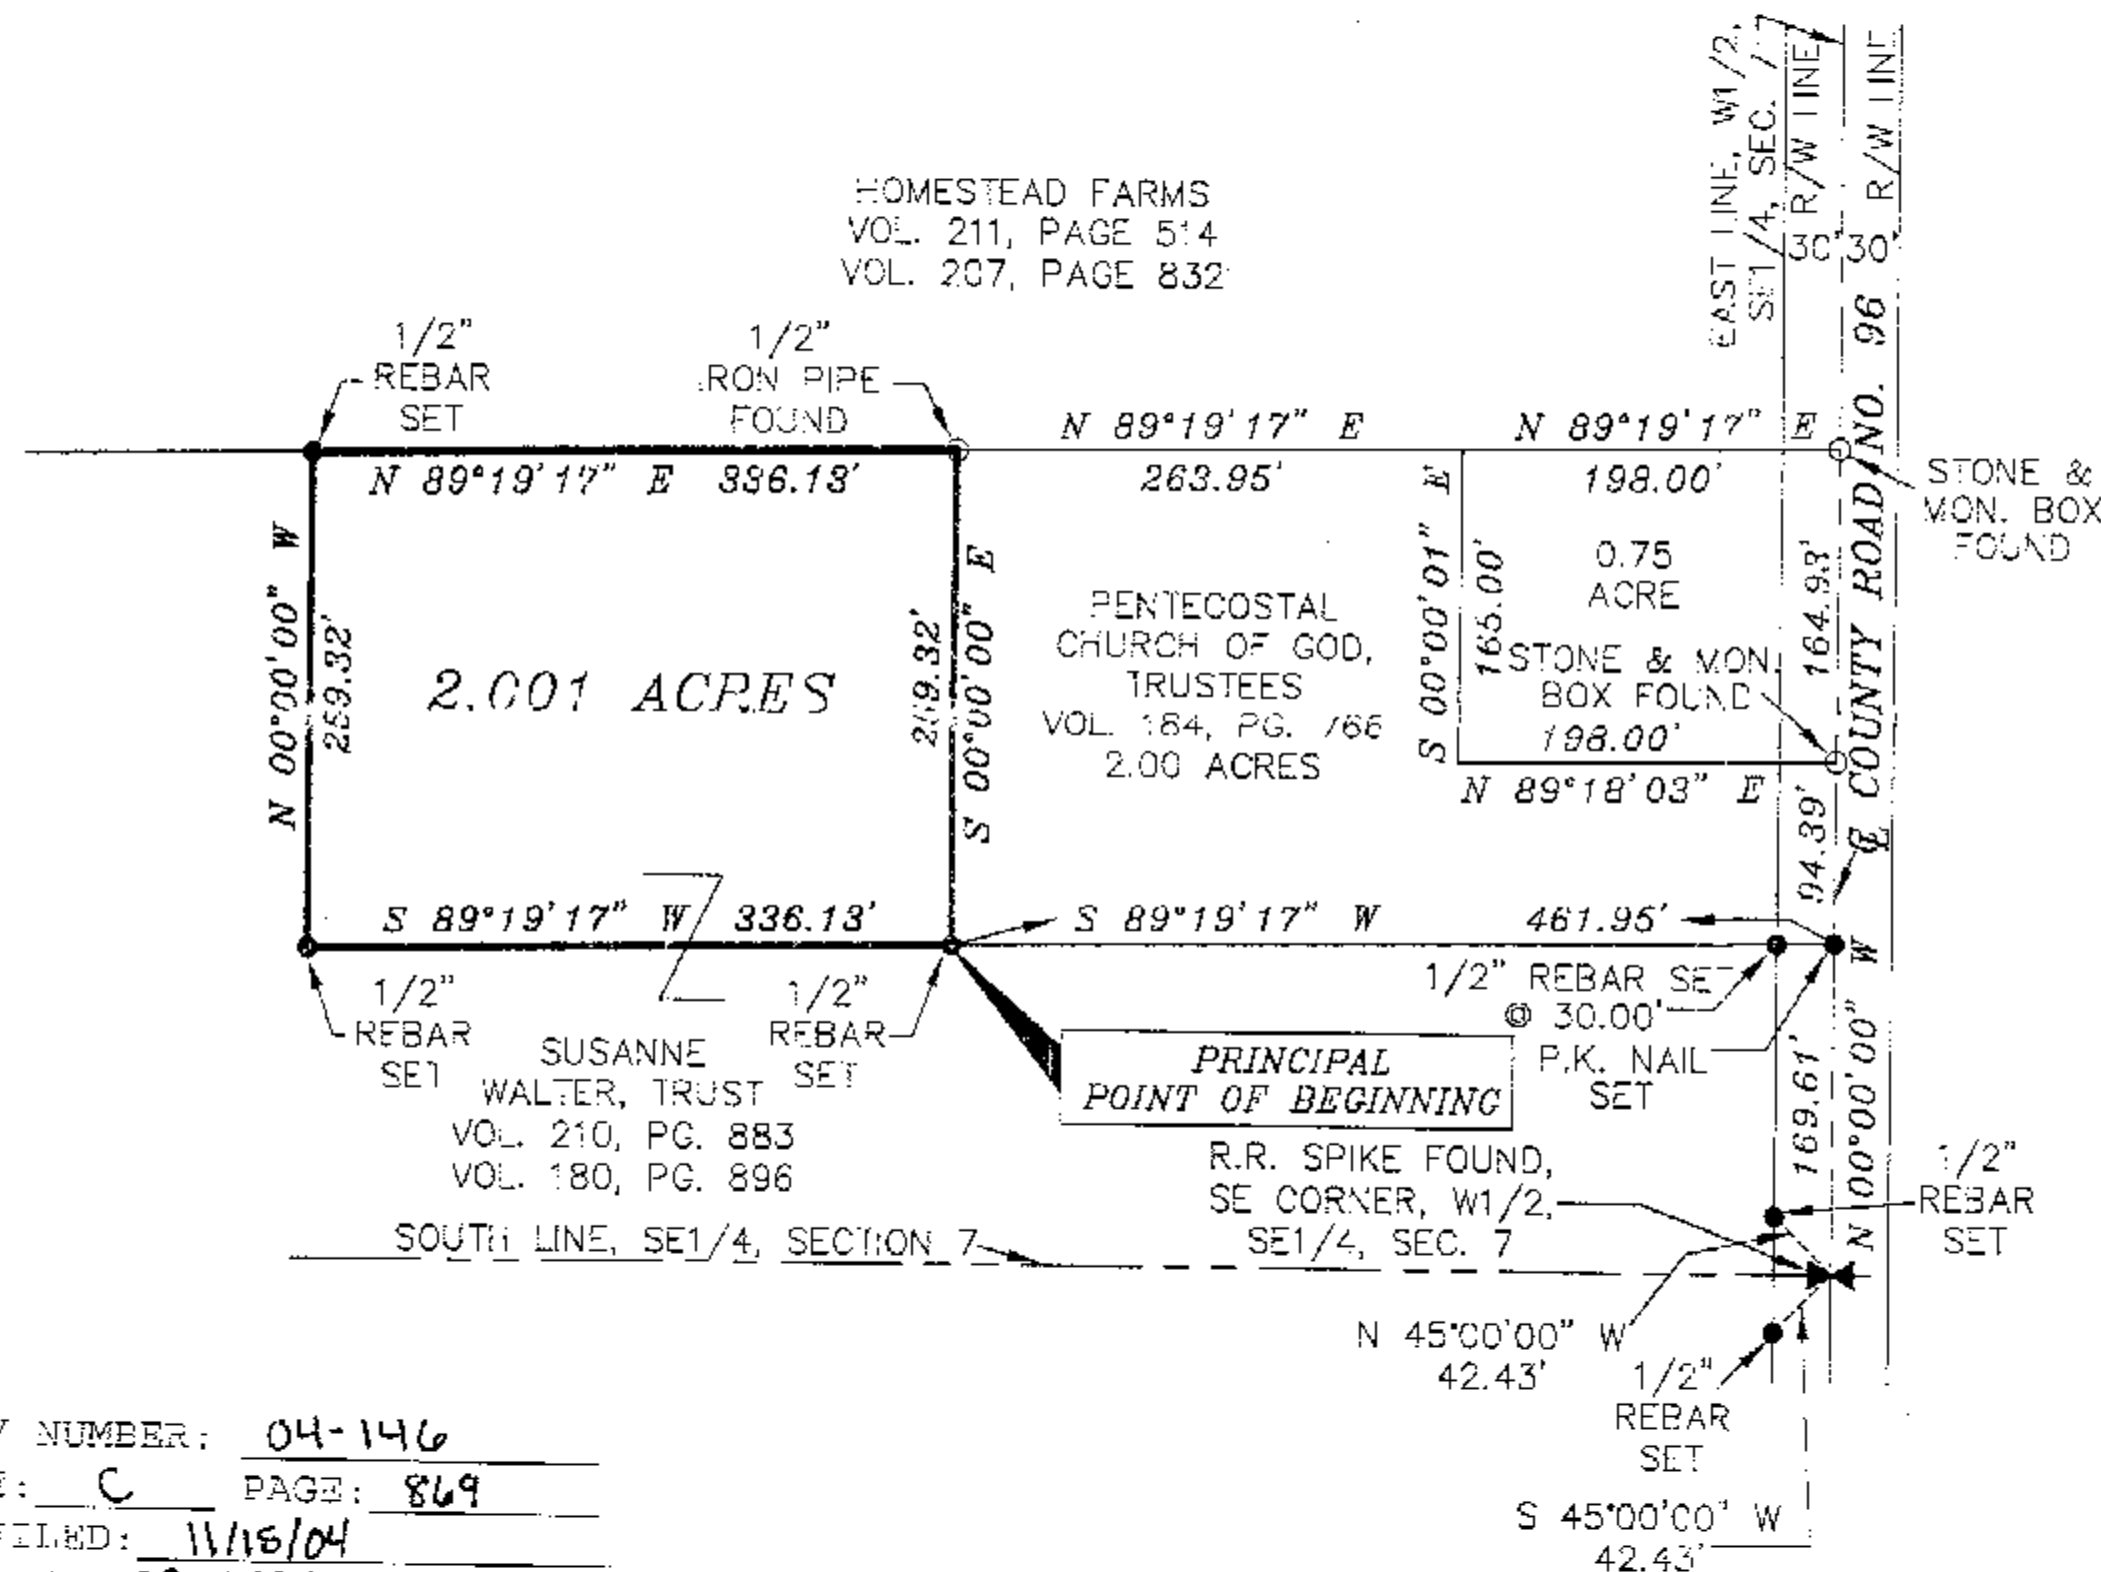


WYANDOT COUNTY DEED REFERENCE: DEED VOLUME 210, PAGE 883
DEED VOLUME 180, PAGE 896

NOTE: ALL BEARINGS USED ARE BASED ON THE TRACT REFERRED TO IN
DEED VOLUME 184, PAGE 766 AND ARE ASSUMED FOR THE PURPOSE
OF DESCRIPTION ONLY.

DATE: 11/3/04

CERTIFIED BY:

EDWARD A. VAN HORN
REGISTERED SURVEYOR #6563

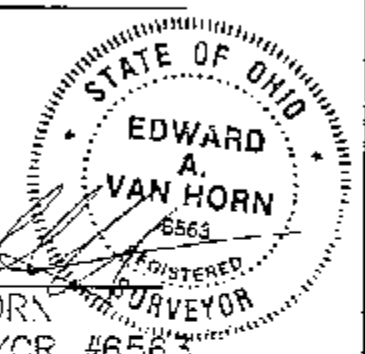

04-6172\04-6172.DWG

ALL REGIONAL PLANNING
REQUIREMENTS HAVE BEEN
APPROVED FOR THIS SURVEY
APPLICATION # N/A

LEGEND

- 1/2" X 30" REBAR SET, MARKED
w/ORANGE PLASTIC CAP "VHHA 6563"



EDWARD A. VAN HORN, P.S.

VAN HORN, HOOVER
& ASSOCIATES, INC.
SURVEYING & ENGINEERING
P.O. BOX 612
FINDLAY, OHIO 45839
(419) 423-5630

FOR: CHURCH OF AMR, INC.

SCALE 1"=100'	REVISIONS	BY	DATE
DATE 10-6-04			
DR'N-TLP CKD			
PLOT SCALE 1=1			
TITLE			
BEING A PART OF THE W1/2 OF THE SE1/4 OF SECTION 7, T 1 S, R 13 E, CRAWFORD TOWNSHIP, COUNTY OF WYANDOT, STATE OF OHIO		NO	1 OF 1