


- FOUND IRON PIPE
- SET IRON PIN
- ⊗ SET 1/2" - ⌀ HEAD METAL NAIL
- 1/2" ⌀ PERSONALIZED IRON PIPE SET
- FOUND RAILROAD SPIKE
- ⊗ MADE DRILL HOLE IN CONCRETE
- ▲ FOUND STONE & MONUMENT BOX

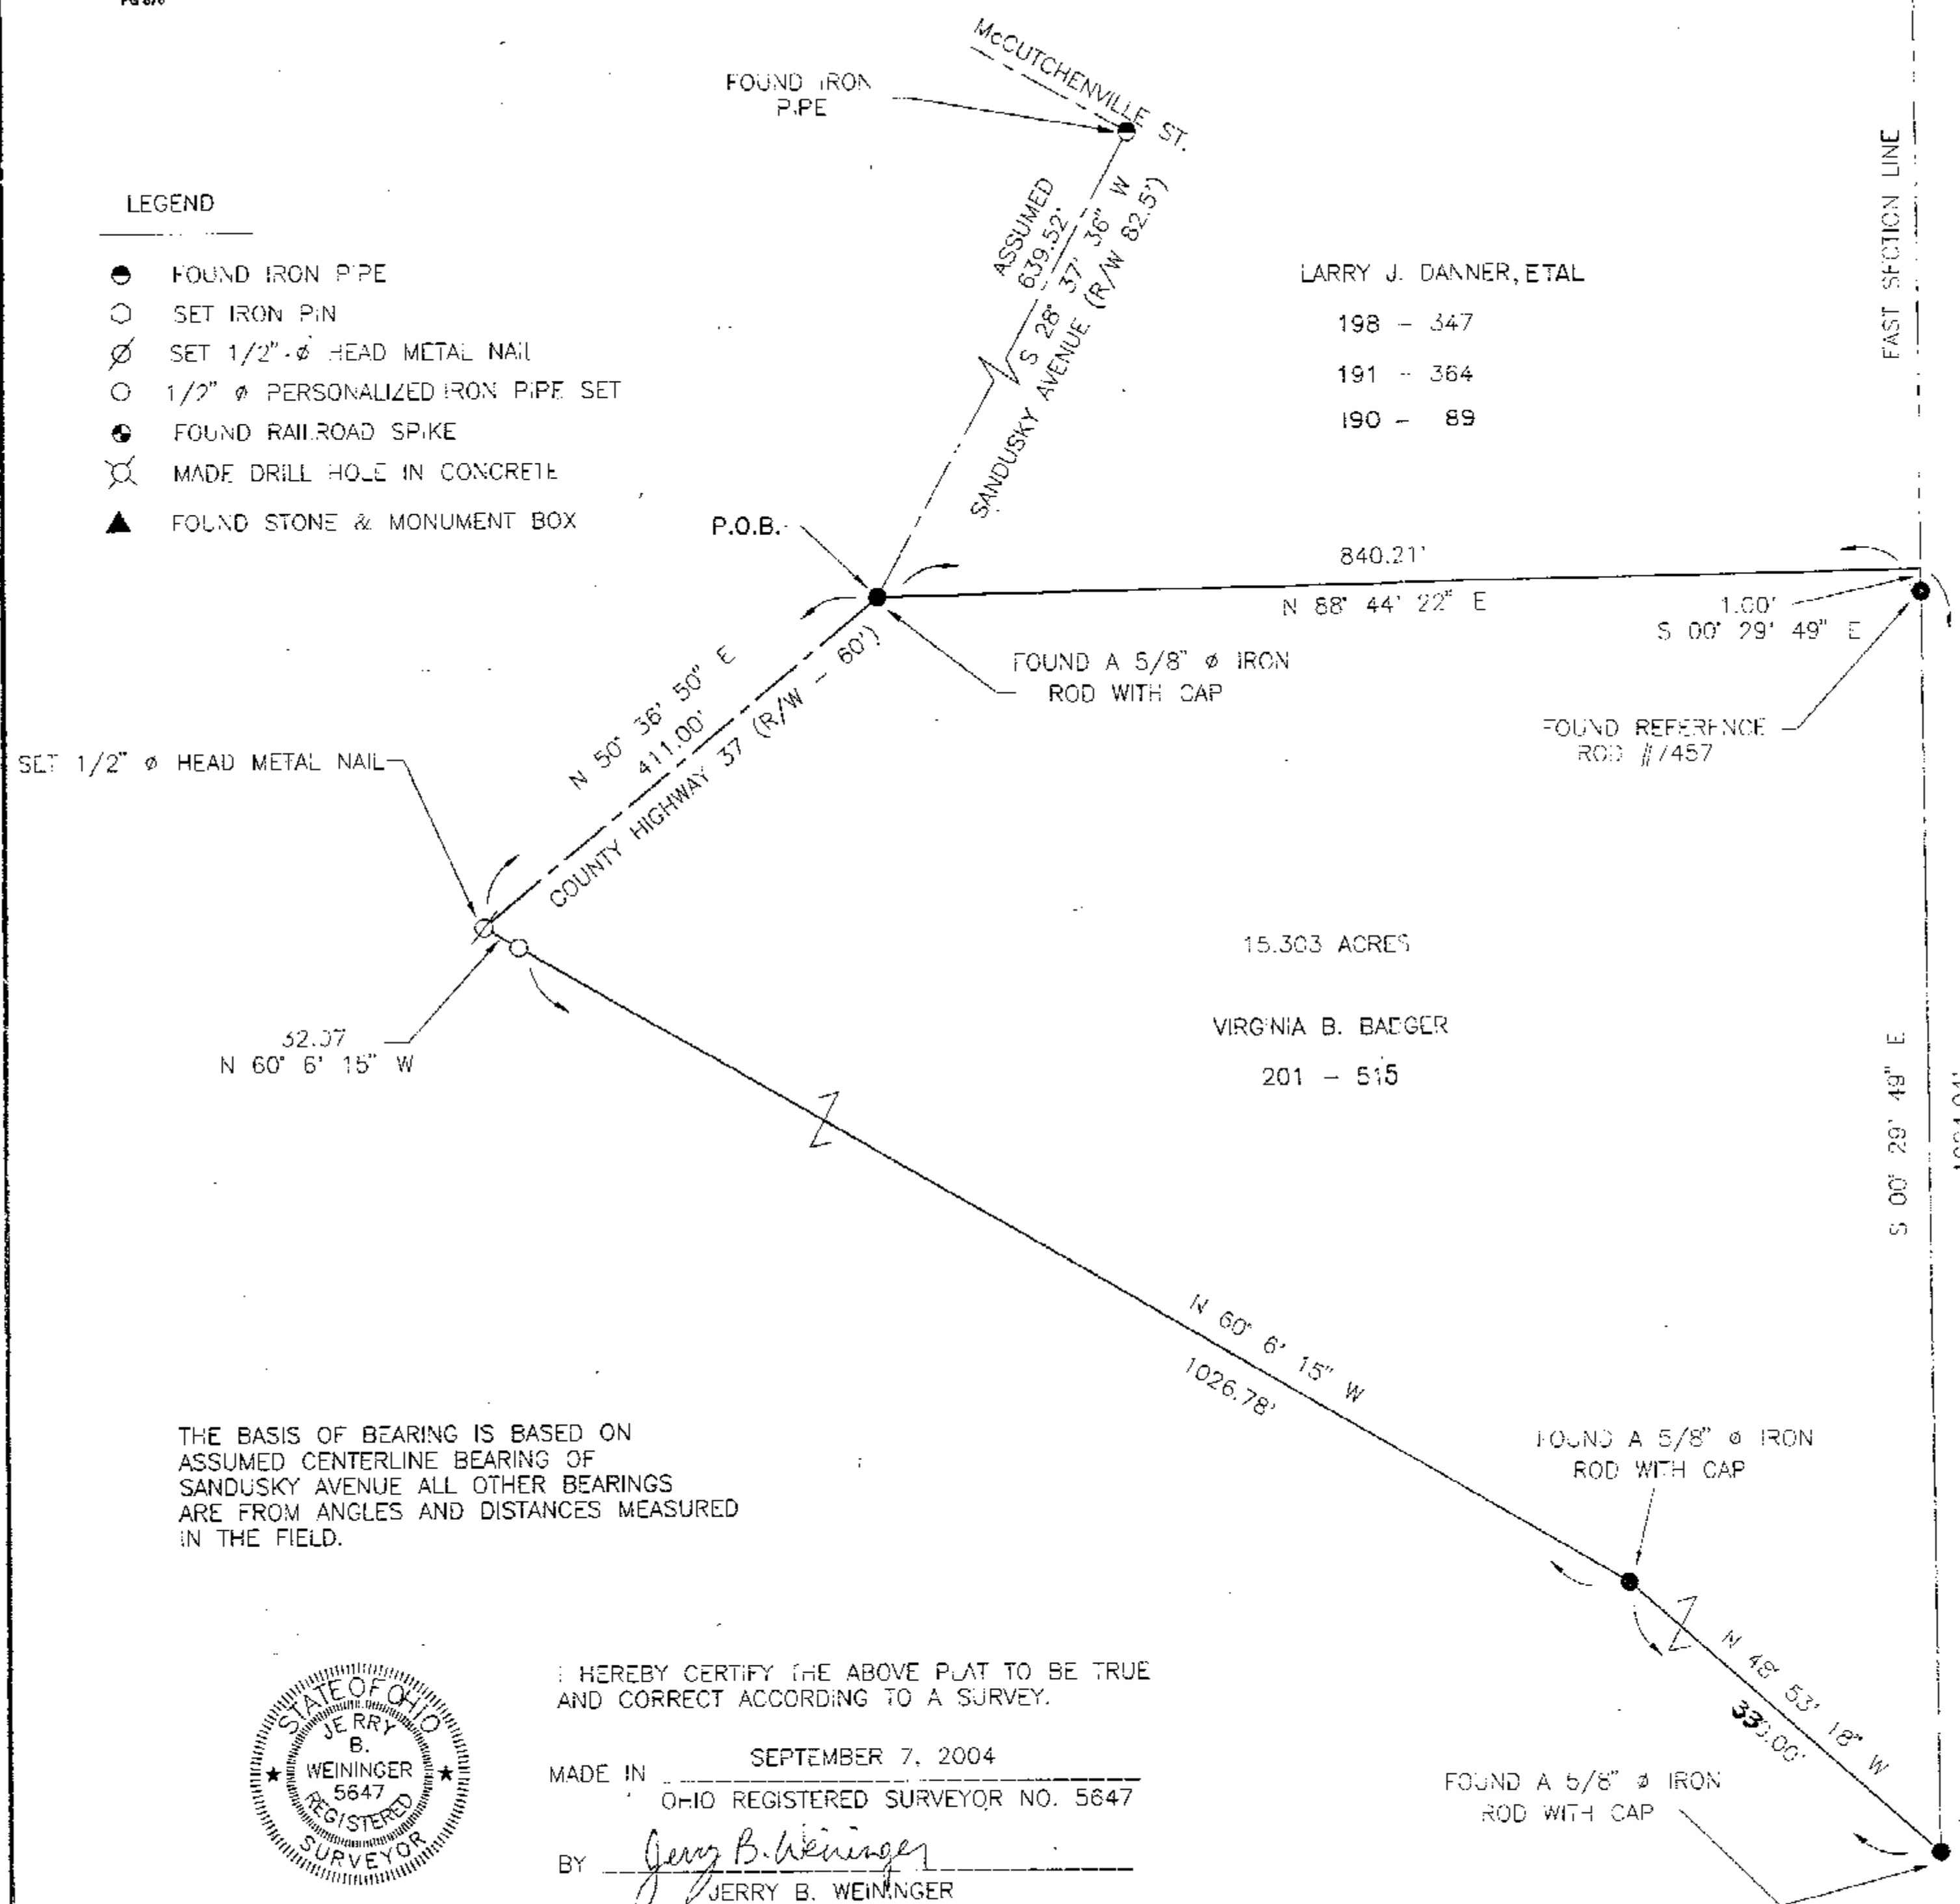

ASSUMED



SCALE: 1 INCH = 100 FEET

DEED REF. : VOL. 201, PG. 516

SURVEY REF: VOL. D, PG. 135

COUNTY STONE REFERENCES

WILLIAM W. OSBORN  
215 - 709

SURVEY NUMBER: 04-154  
VOLUME: C PAGE: 874  
DATE FILED: 12/20/04  
PARCEL #: 38-0045-0000

ALL REGIONAL PLANNING  
REQUIREMENTS HAVE BEEN  
APPROVED. FOR THIS SURVEY  
APPLICATION # N/A  
Remainder Parcel 05-01

PT. SEC 4 SEC. 1 T. 1 S. R 14 E.  
TWP. LYMOCHTEE COUNTY : WYANDOT OHIO

SURVEY FOR: BILL OSBORN

JERRY D. WEININGER, REGISTERED SURVEYOR  
6569 C-2 MCCUTCHENVILLE, OHIO 44844

DATE: SEPTEMBER 7, 2004 SCALE: 1' = 100'

REVISED 11-22-04