


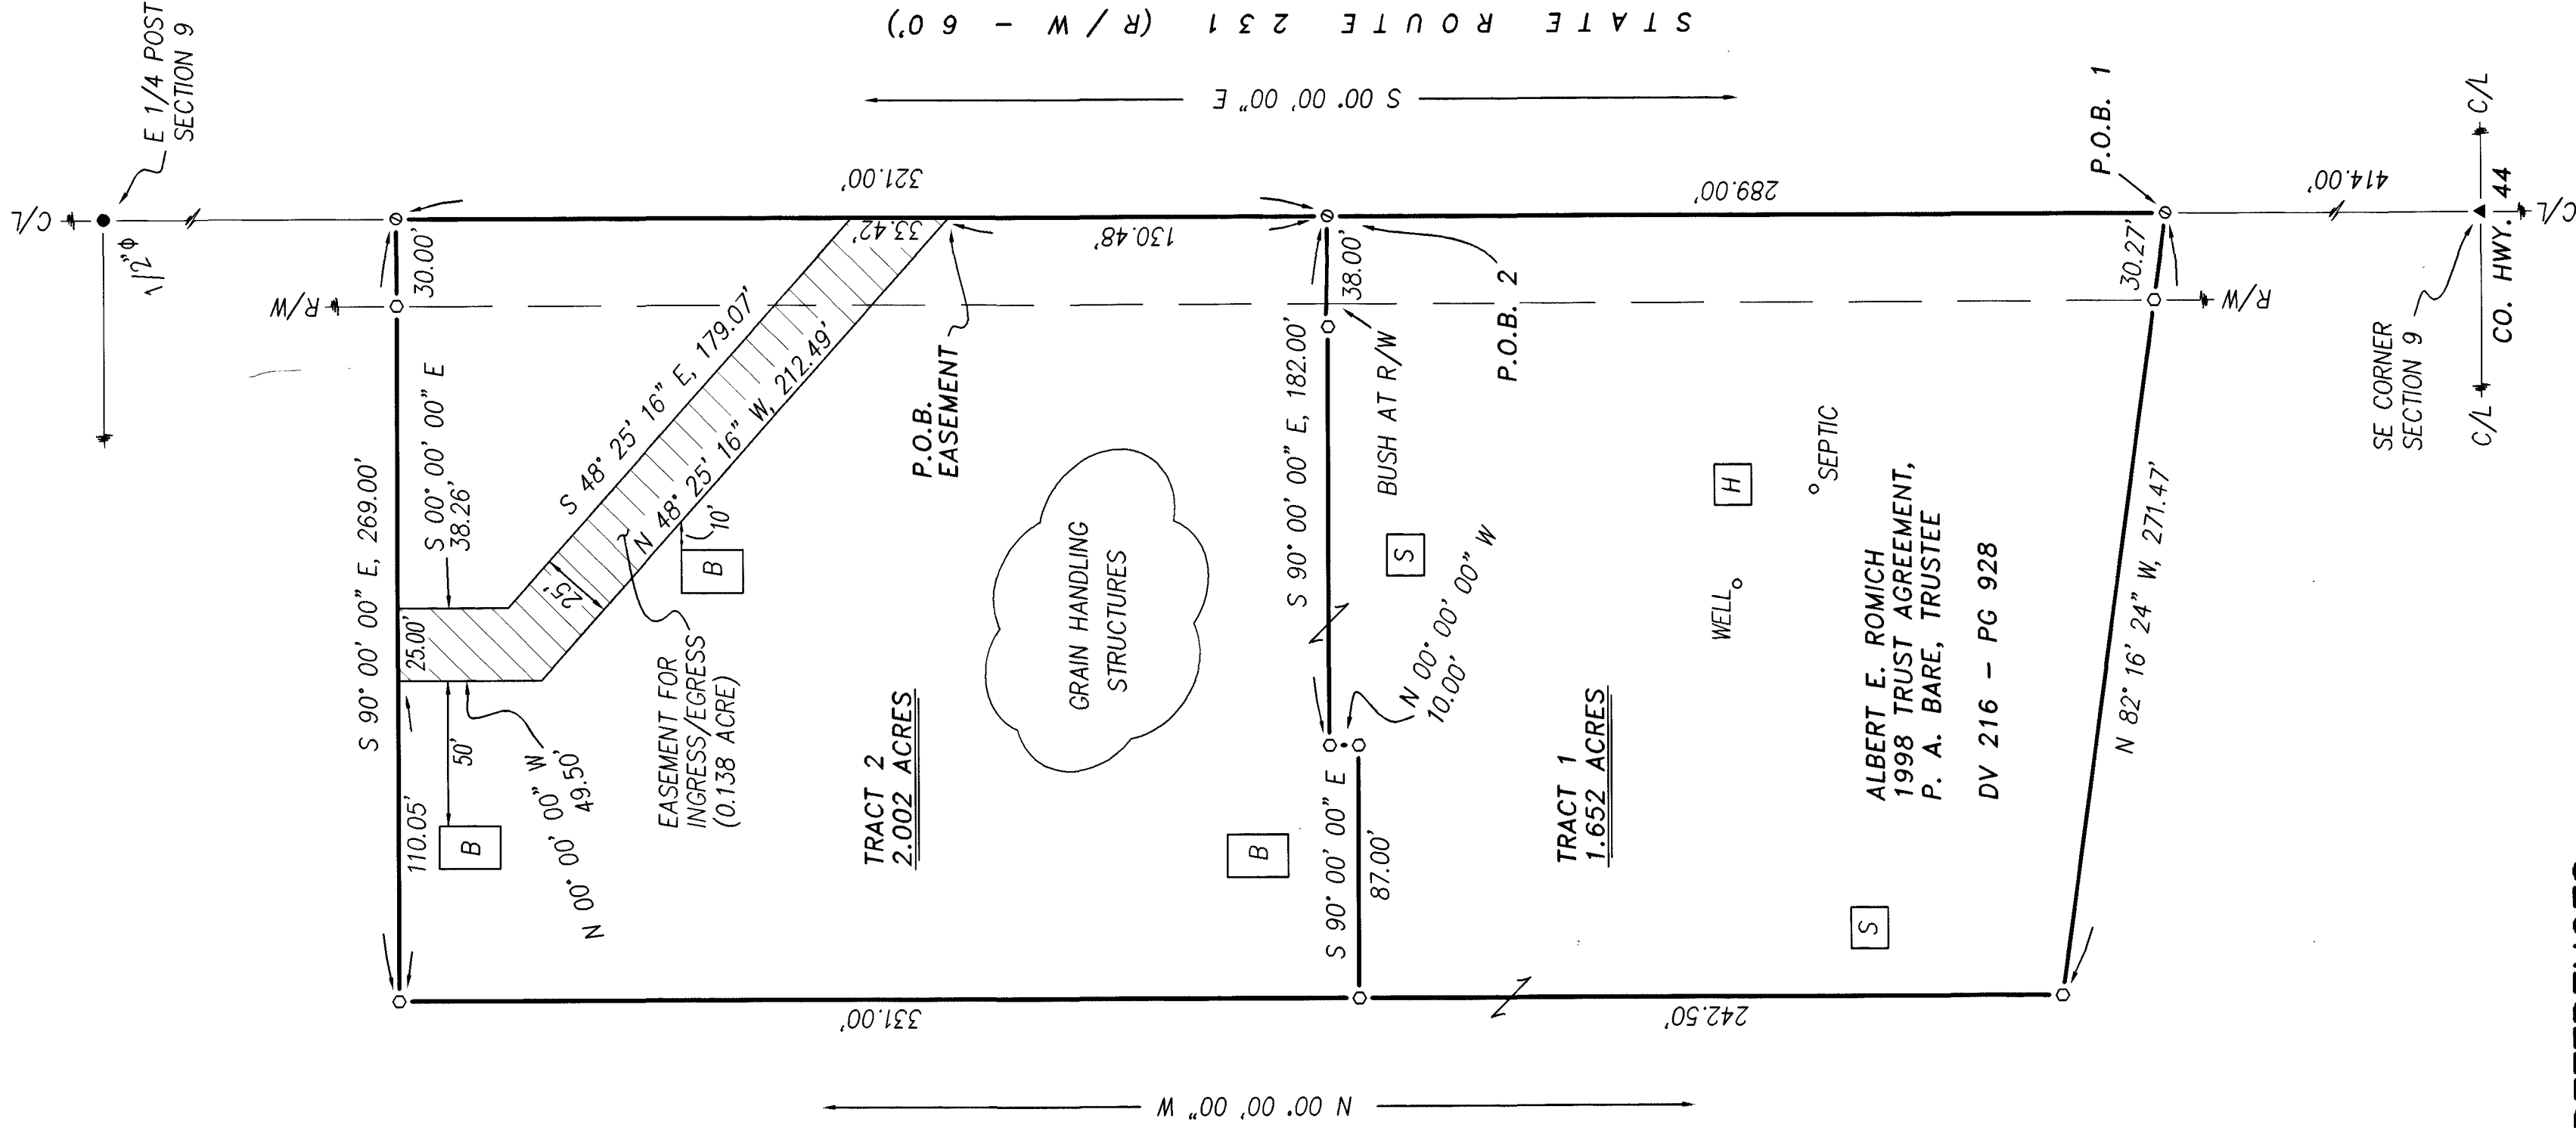

REFERENCES:

- DEED VOLUMES AND PAGES AS SHOWN.
- WYANDOT COUNTY CORNERSTONE RECORDS.
- WYANDOT COUNTY ROAD RECORDS.



Victor B. Koehler
 VICTOR B. KOEHLER, P.S. NO. 7457
 DATE 12-08-04

ALL REGIONAL PLANNING
 REQUIREMENTS HAVE BEEN
 APPROVED FOR THIS SURVEY
 APPLICATION # Tract 1 (04-15)
Tract 2 (04-16)

SURVEY NUMBER: 04-157
 VOLUME: C PAGE: 878
 DATE FILED: 12-29-04
 PARCEL #: 12-0995-0000

DRAWN:	CHECKED:	REVISIONS:
DAL	VBK	
12-07-04	12-08-04	
1	1	

SURVEY FOR: THE ALBERT E. ROMICH TRUST

BEING A PARCEL OF LAND SITUATED IN PART OF
 THE SOUTHEAST QUARTER OF SECTION 9, T-2-S, R-15-E,
 EDEN TOWNSHIP, WYANDOT COUNTY, OHIO.

KOEHLER SURVEYING, INC.

P. O. BOX 28
 UPPER SANDUSKY, OHIO 43351
 419-294-5388