


LEGEND

- FOUND IRON PIPE
- SET IRON PIN
- ∅ SET 1/2" ∅ HEAD METAL NAIL
- 1/2" ∅ PERSONALIZED IRON PIPE SET
- FOUND RAILROAD SPIKE
- ⊗ MADE DRILL HOLE IN CONCRETE
- ▲ FOUND STONE & MONUMENT BOX

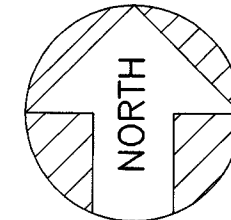


ASSUMED



SCALE: 1 INCH = 200 FEET


DEED REF. : VOL. 205, PG. 384
VOL. 205, PG. 674
WYANDOT COUNTY STONE RECORD

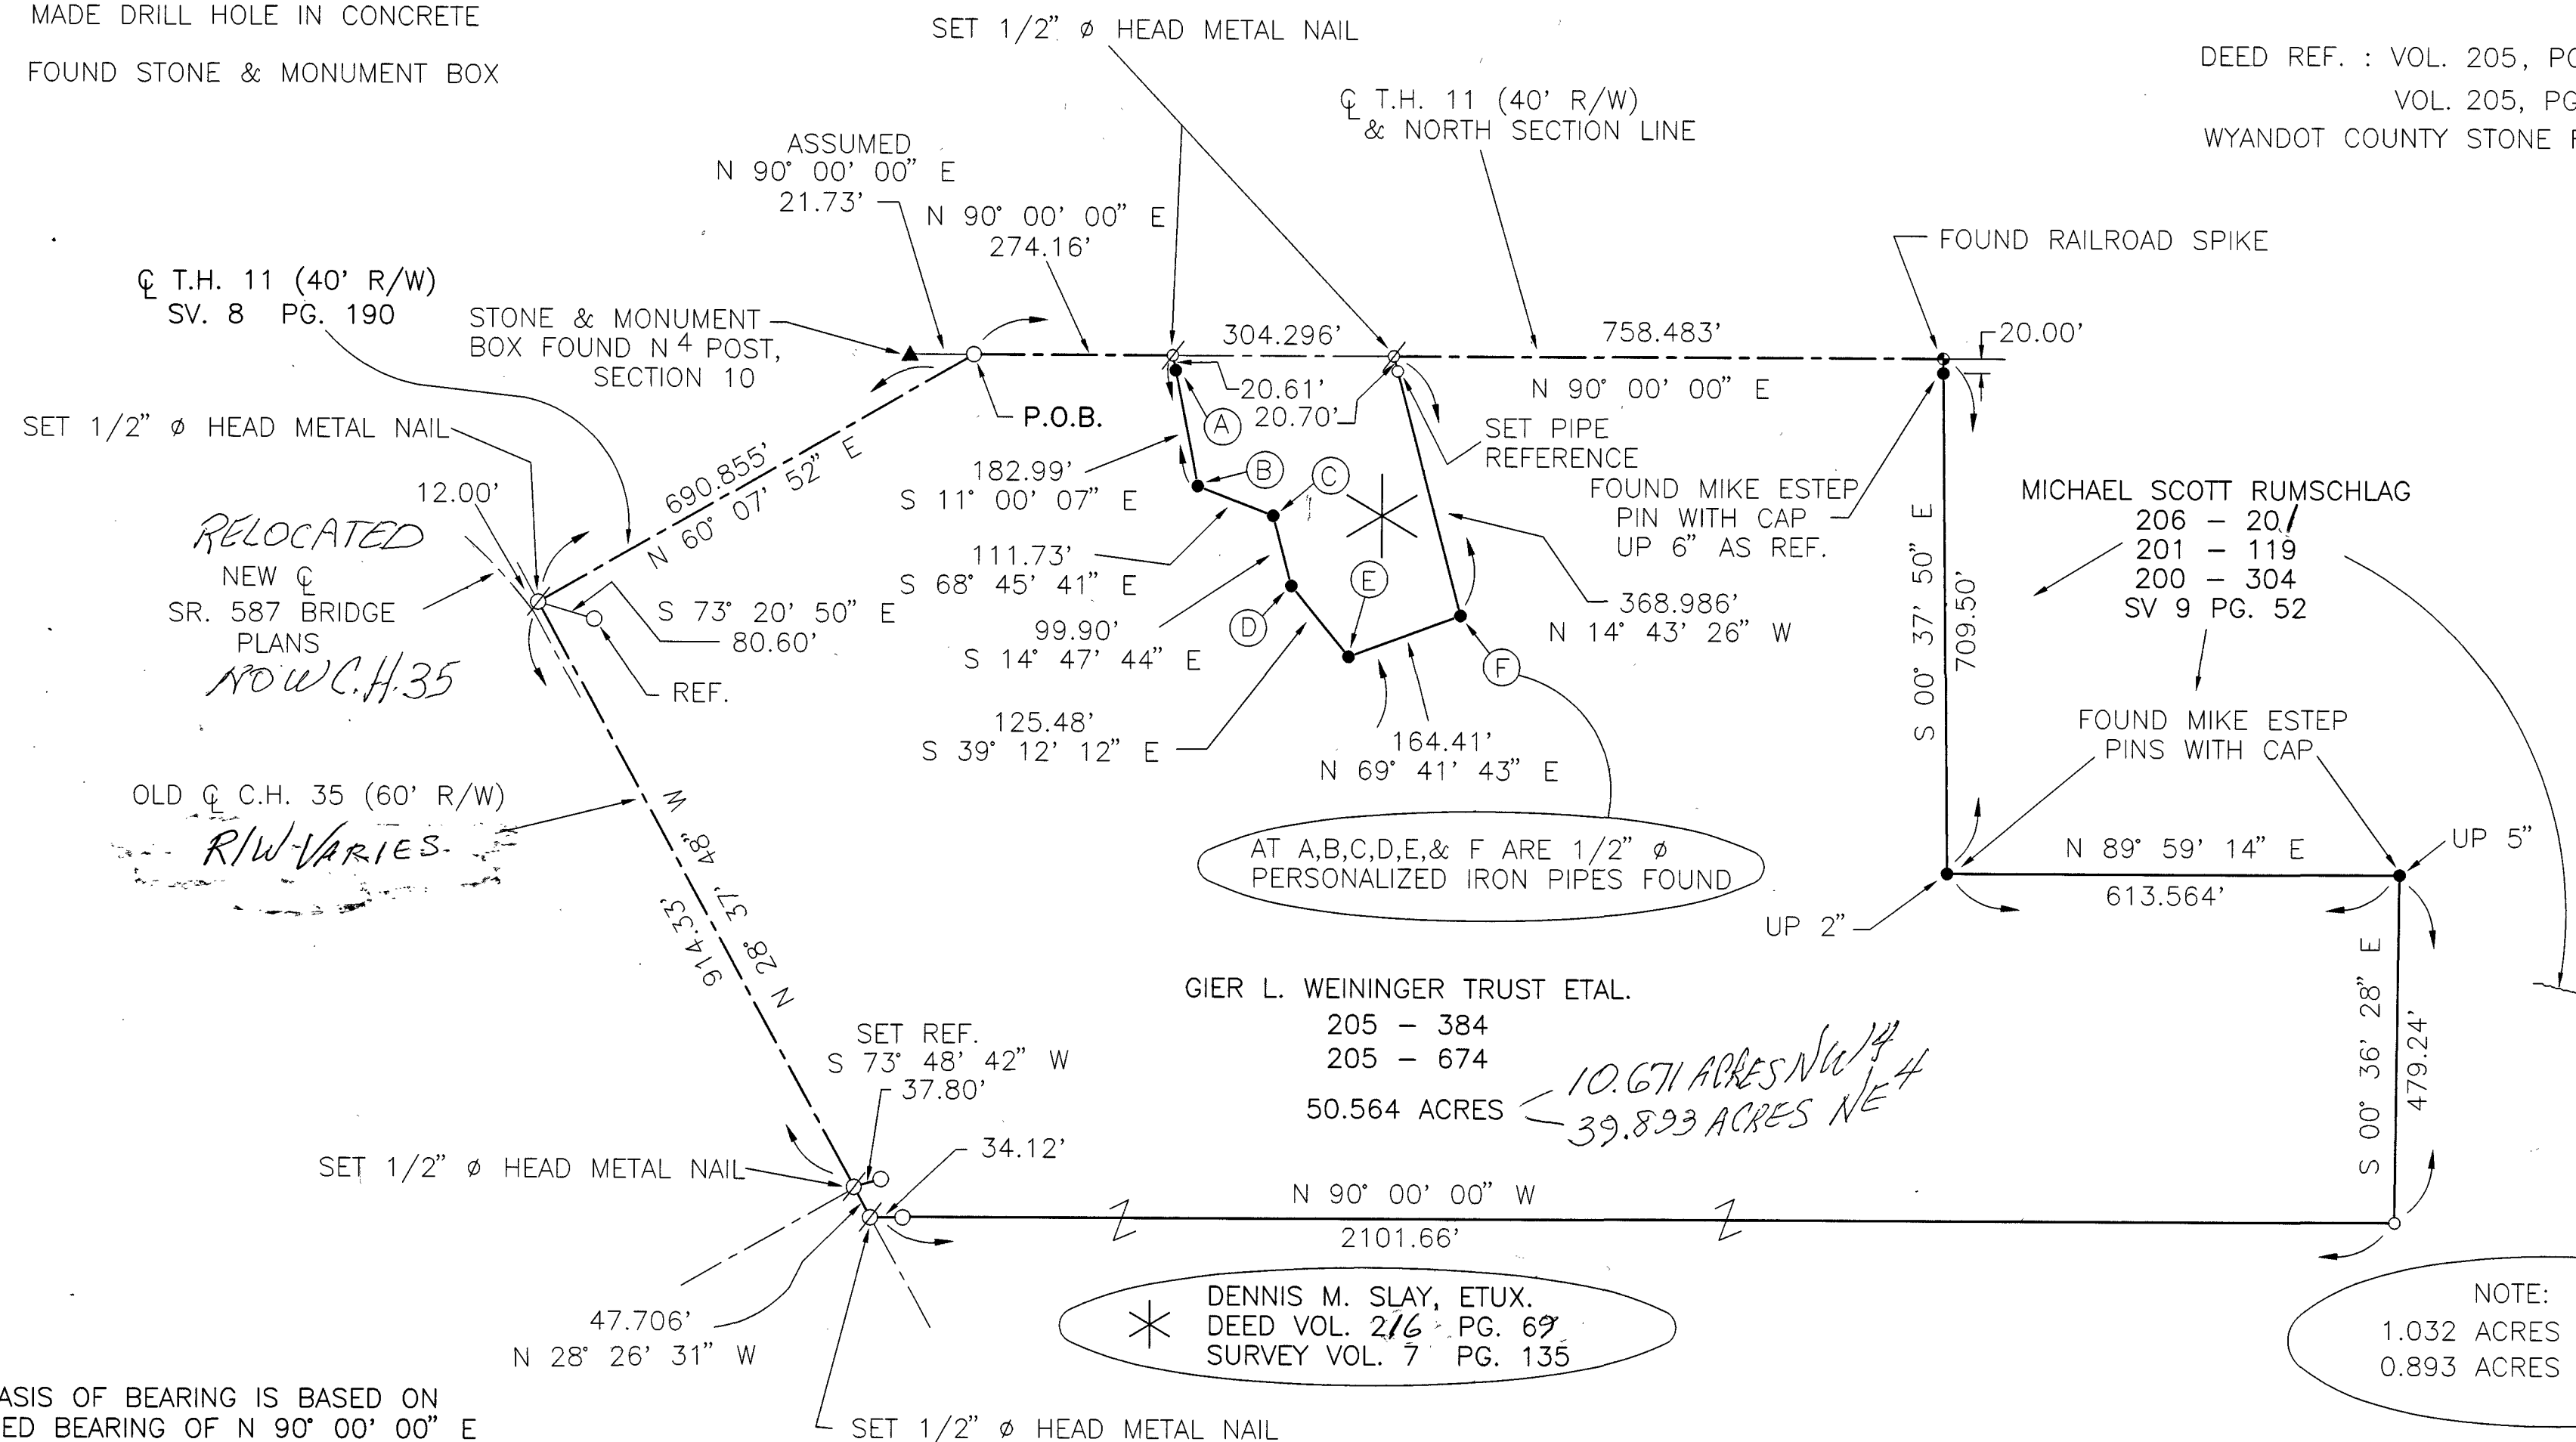

THE BASIS OF BEARING IS BASED ON
ASSUMED BEARING OF N 90° 00' 00" E
ON NORTH SECTION LINE AND ALL
OTHER BEARINGS ARE FROM ANGLES AND
DISTANCES MEASURED IN THE FIELD.

SURVEY NUMBER: 05-01
VOLUME: C PAGE: 880
DATE FILED: 1-5-05
PARCEL #: 38-2430-0000

ALL REGIONAL PLANNING
REQUIREMENTS HAVE BEEN
APPROVED FOR THIS SURVEY
APPLICATION # NA per
M.K./Regional

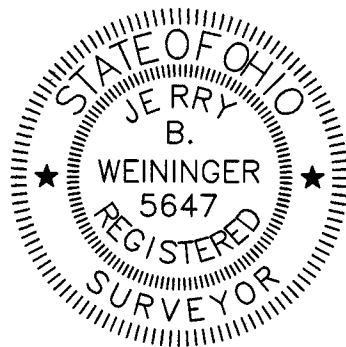

I HEREBY CERTIFY THE ABOVE PLAT TO BE TRUE
AND CORRECT ACCORDING TO A SURVEY.

MADE IN DECEMBER 15, 2004
OHIO REGISTERED SURVEYOR NO. 5647

BY Jerry B. Weininger
JERRY B. WEININGER

PT. N 2 SEC. 10 T. 1 S, R 14 E.
TWP. TYMOCHTEE COUNTY : WYANDOT OHIO

SURVEY FOR:
M.C. & G.L. WEININGER TRUSTS

JERRY B. WEININGER, REGISTERED SURVEYOR
6569 C-2 MCCUTCHENVILLE, OHIO 44844

DATE: DECEMBER 15, 2004 SCALE: 1' = 200'