



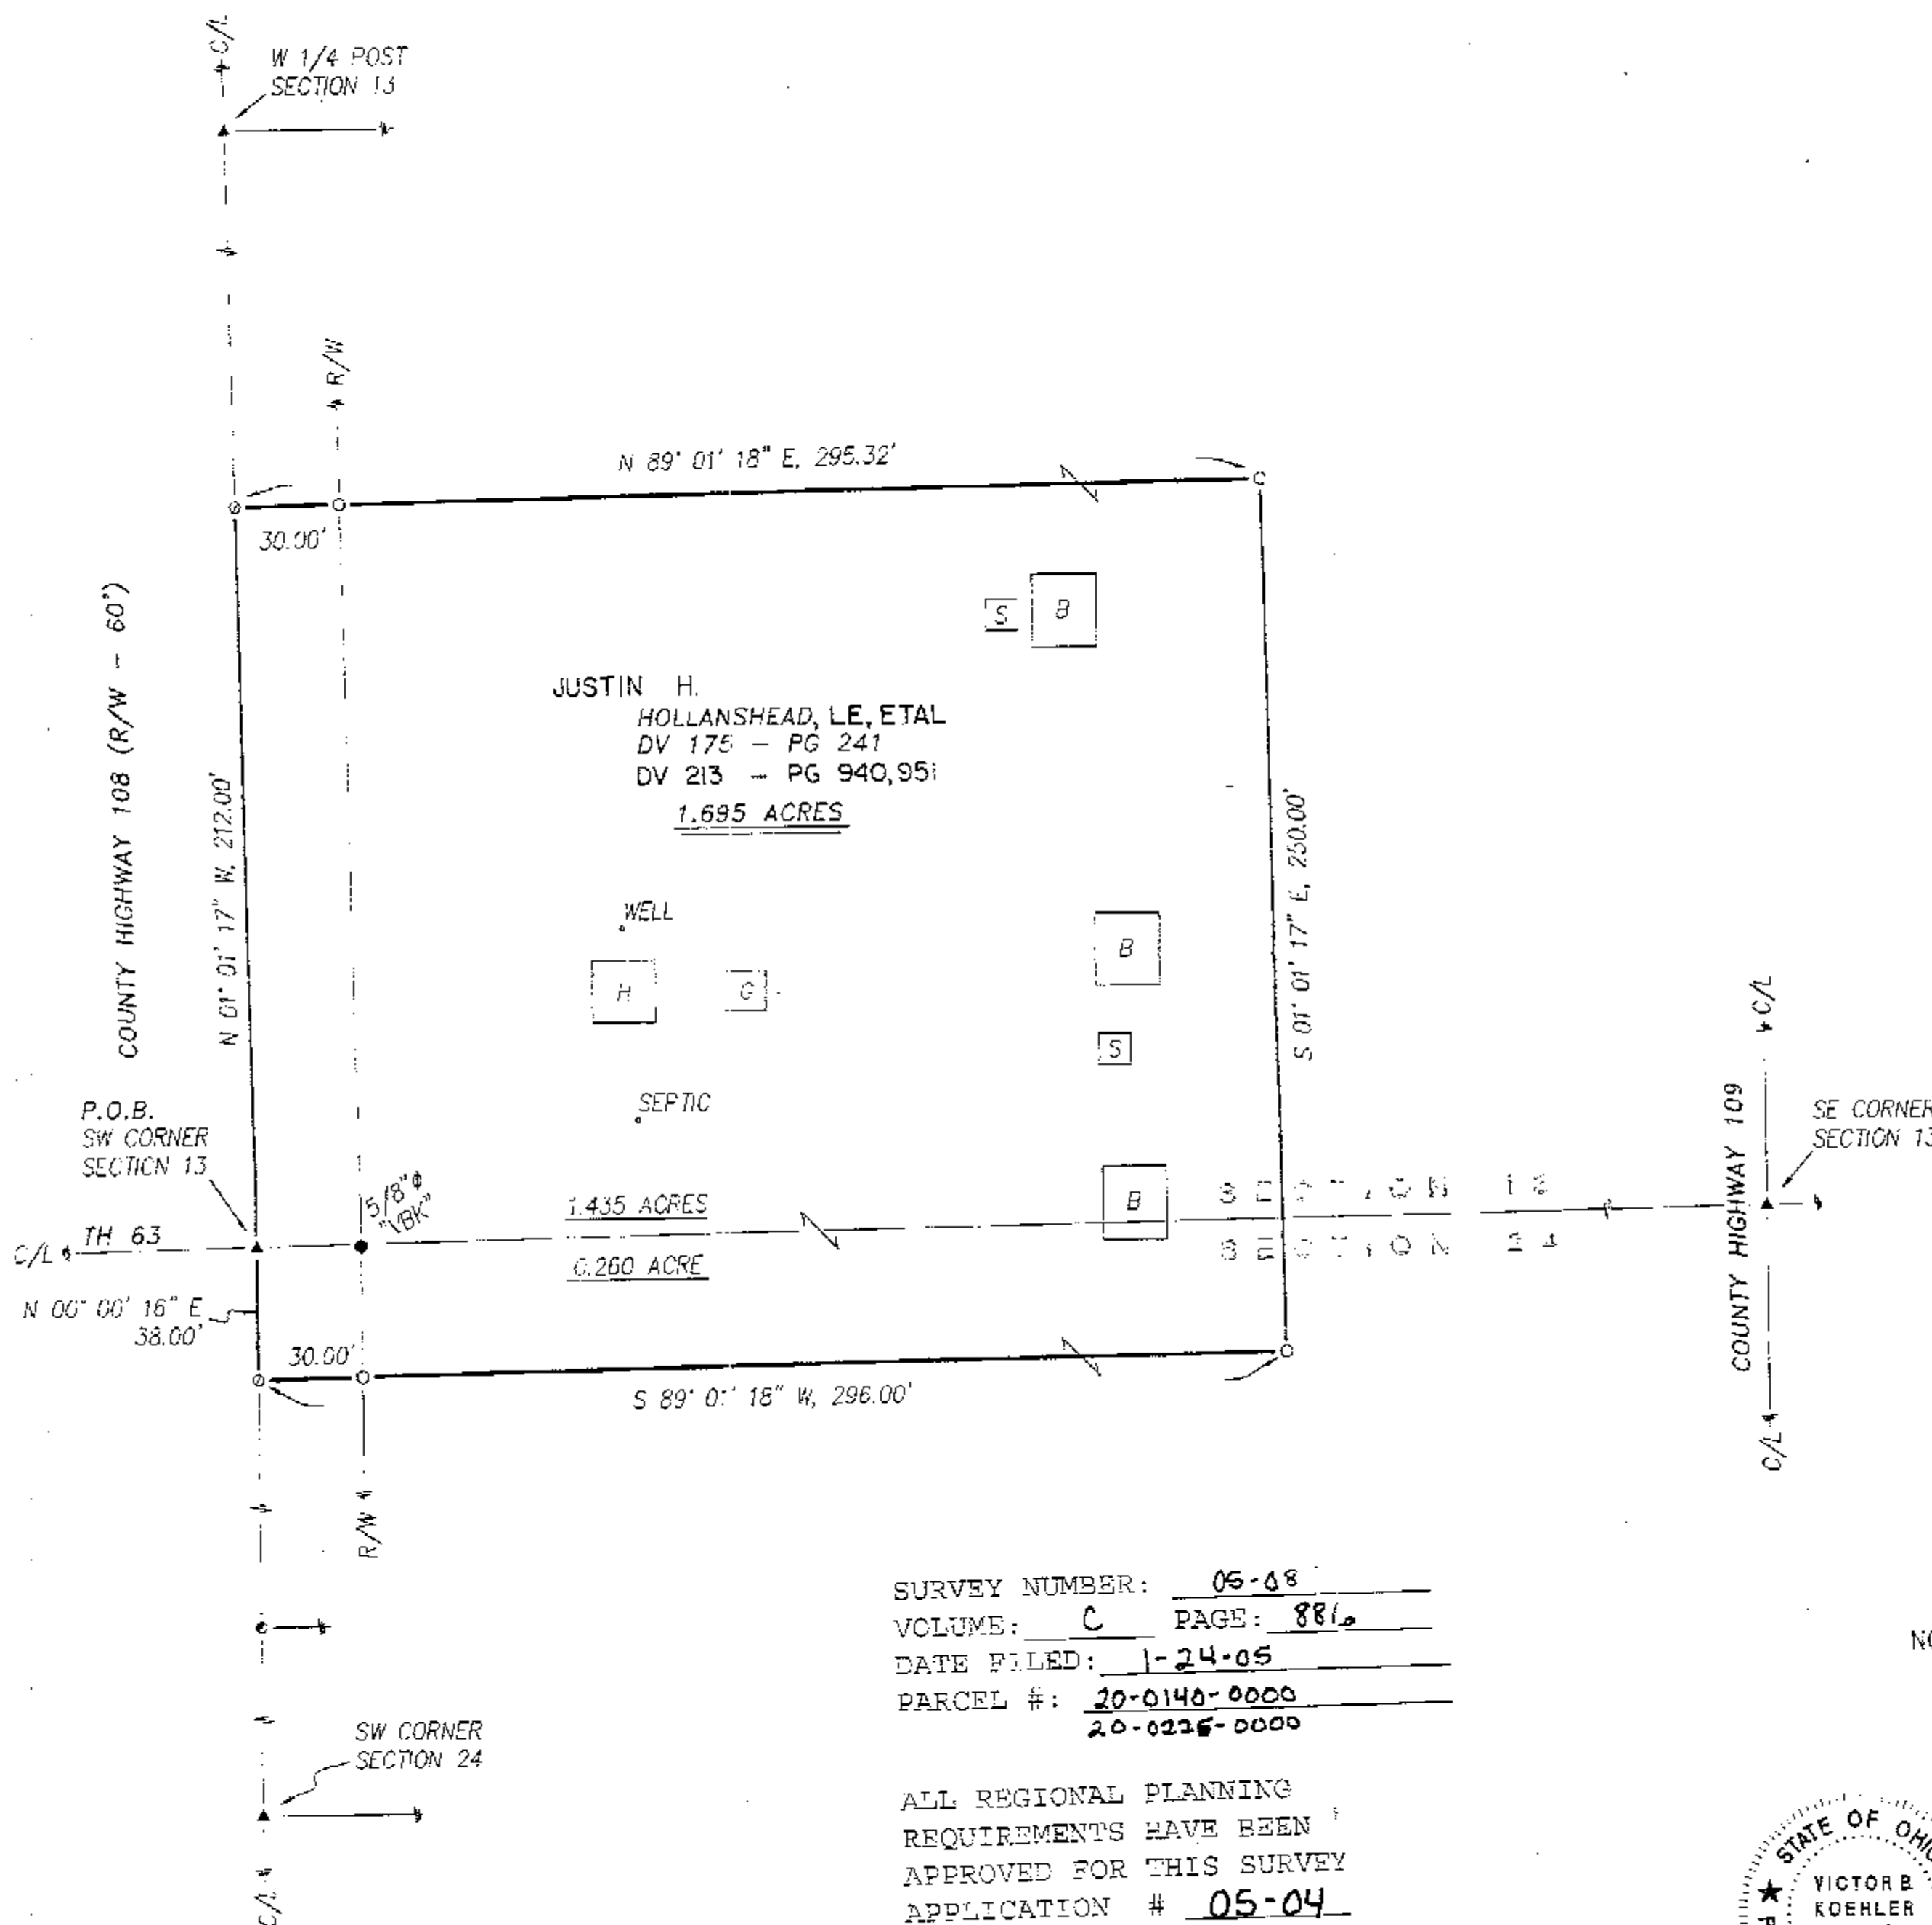

(ASSUMED)

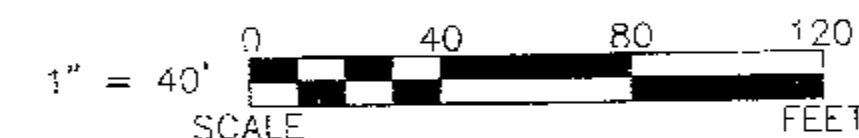

REFERENCES:

- DEED VOLUMES AND PAGES AS SHOWN.
- WYANDOT COUNTY CORNERSTONE RECORDS.
- WYANDOT COUNTY ROAD RECORDS.

LEGEND:

SET FOUND	DESCRIPTION
⊕	MONUMENT
⊗	RAILROAD SPIKE
⊙	NAIL
⊖	IRON PIPE
⊕	DRILL HOLE
⊕	5/8" IRON ROD WITH PERSONALIZED CAP
⊕	IRON ROD
⊕	STONE
⊕	MONUMENT BOX
⊕	DIAMETER
⊕	HOUSE
⊕	GARAGE
⊕	BARN
⊕	SHED
⊕	FENCE
C/L	CENTERLINE
R/W	RIGHT-OF-WAY
P/L	PROPERTY LINE
■	POST

SURVEY NUMBER: 06-08
VOLUME: C PAGE: 881
DATE FILED: 1-24-05
PARCEL #: 20-0140-0000
20-0226-0000

ALL REGIONAL PLANNING
REQUIREMENTS HAVE BEEN
APPROVED FOR THIS SURVEY
APPLICATION # 05-04

NOTE: THIS SURVEY DOES NOT INCLUDE A TITLE SEARCH.
EASEMENTS OR OTHER ENCUMBRANCES ON OR
OVER THE LAND ARE NOT SHOWN ON THIS SURVEY.
ANY BUILDINGS OR OTHER STRUCTURES NOT TO SCALE.
I HEREBY DECLARE THAT I HAVE SURVEYED THE ABOVE
DESCRIBED PROPERTY DURING DECEMBER, 2004.
THIS SURVEY IS SUBJECT TO ALL LEGAL HIGHWAYS,
EASEMENTS, RESTRICTIONS, LEASES OF RECORD
AND OF RECORDS IN RESPECTIVE UTILITY OFFICES.
THE BEARINGS REFERRED TO HEREON ARE BASED
ON AN ASSUMED MERIDIAN AND ARE ONLY FOR
THE PURPOSE OF ANGULAR MEASUREMENT.



Victor B. Koehler

VICTOR B. KOEHLER, P.S. NO. 7457

12.15.04
DATE

KOEHLER SURVEYING, INC.
P.O. BOX 28
SANDUSKY, OHIO 44871
419-294-5388

SURVEY FOR: SUSAN HOLLANSHEAD
BEING A PARCEL OF LAND SITUATED IN PART OF THE SW 1/4 OF
SECTION 13 AND THE NW 1/4 OF SECTION 24, T-3-S, R-13-E,
MIFFLIN TOWNSHIP, WYANDOT COUNTY, OHIO.

DRAWN:	CHECKED:	REVISIONS:
DAL	VBK	
1	12-10-04	12-13-04
1		
04204-S		