



TOWNSHIP HIGHWAY 106 40' R/W

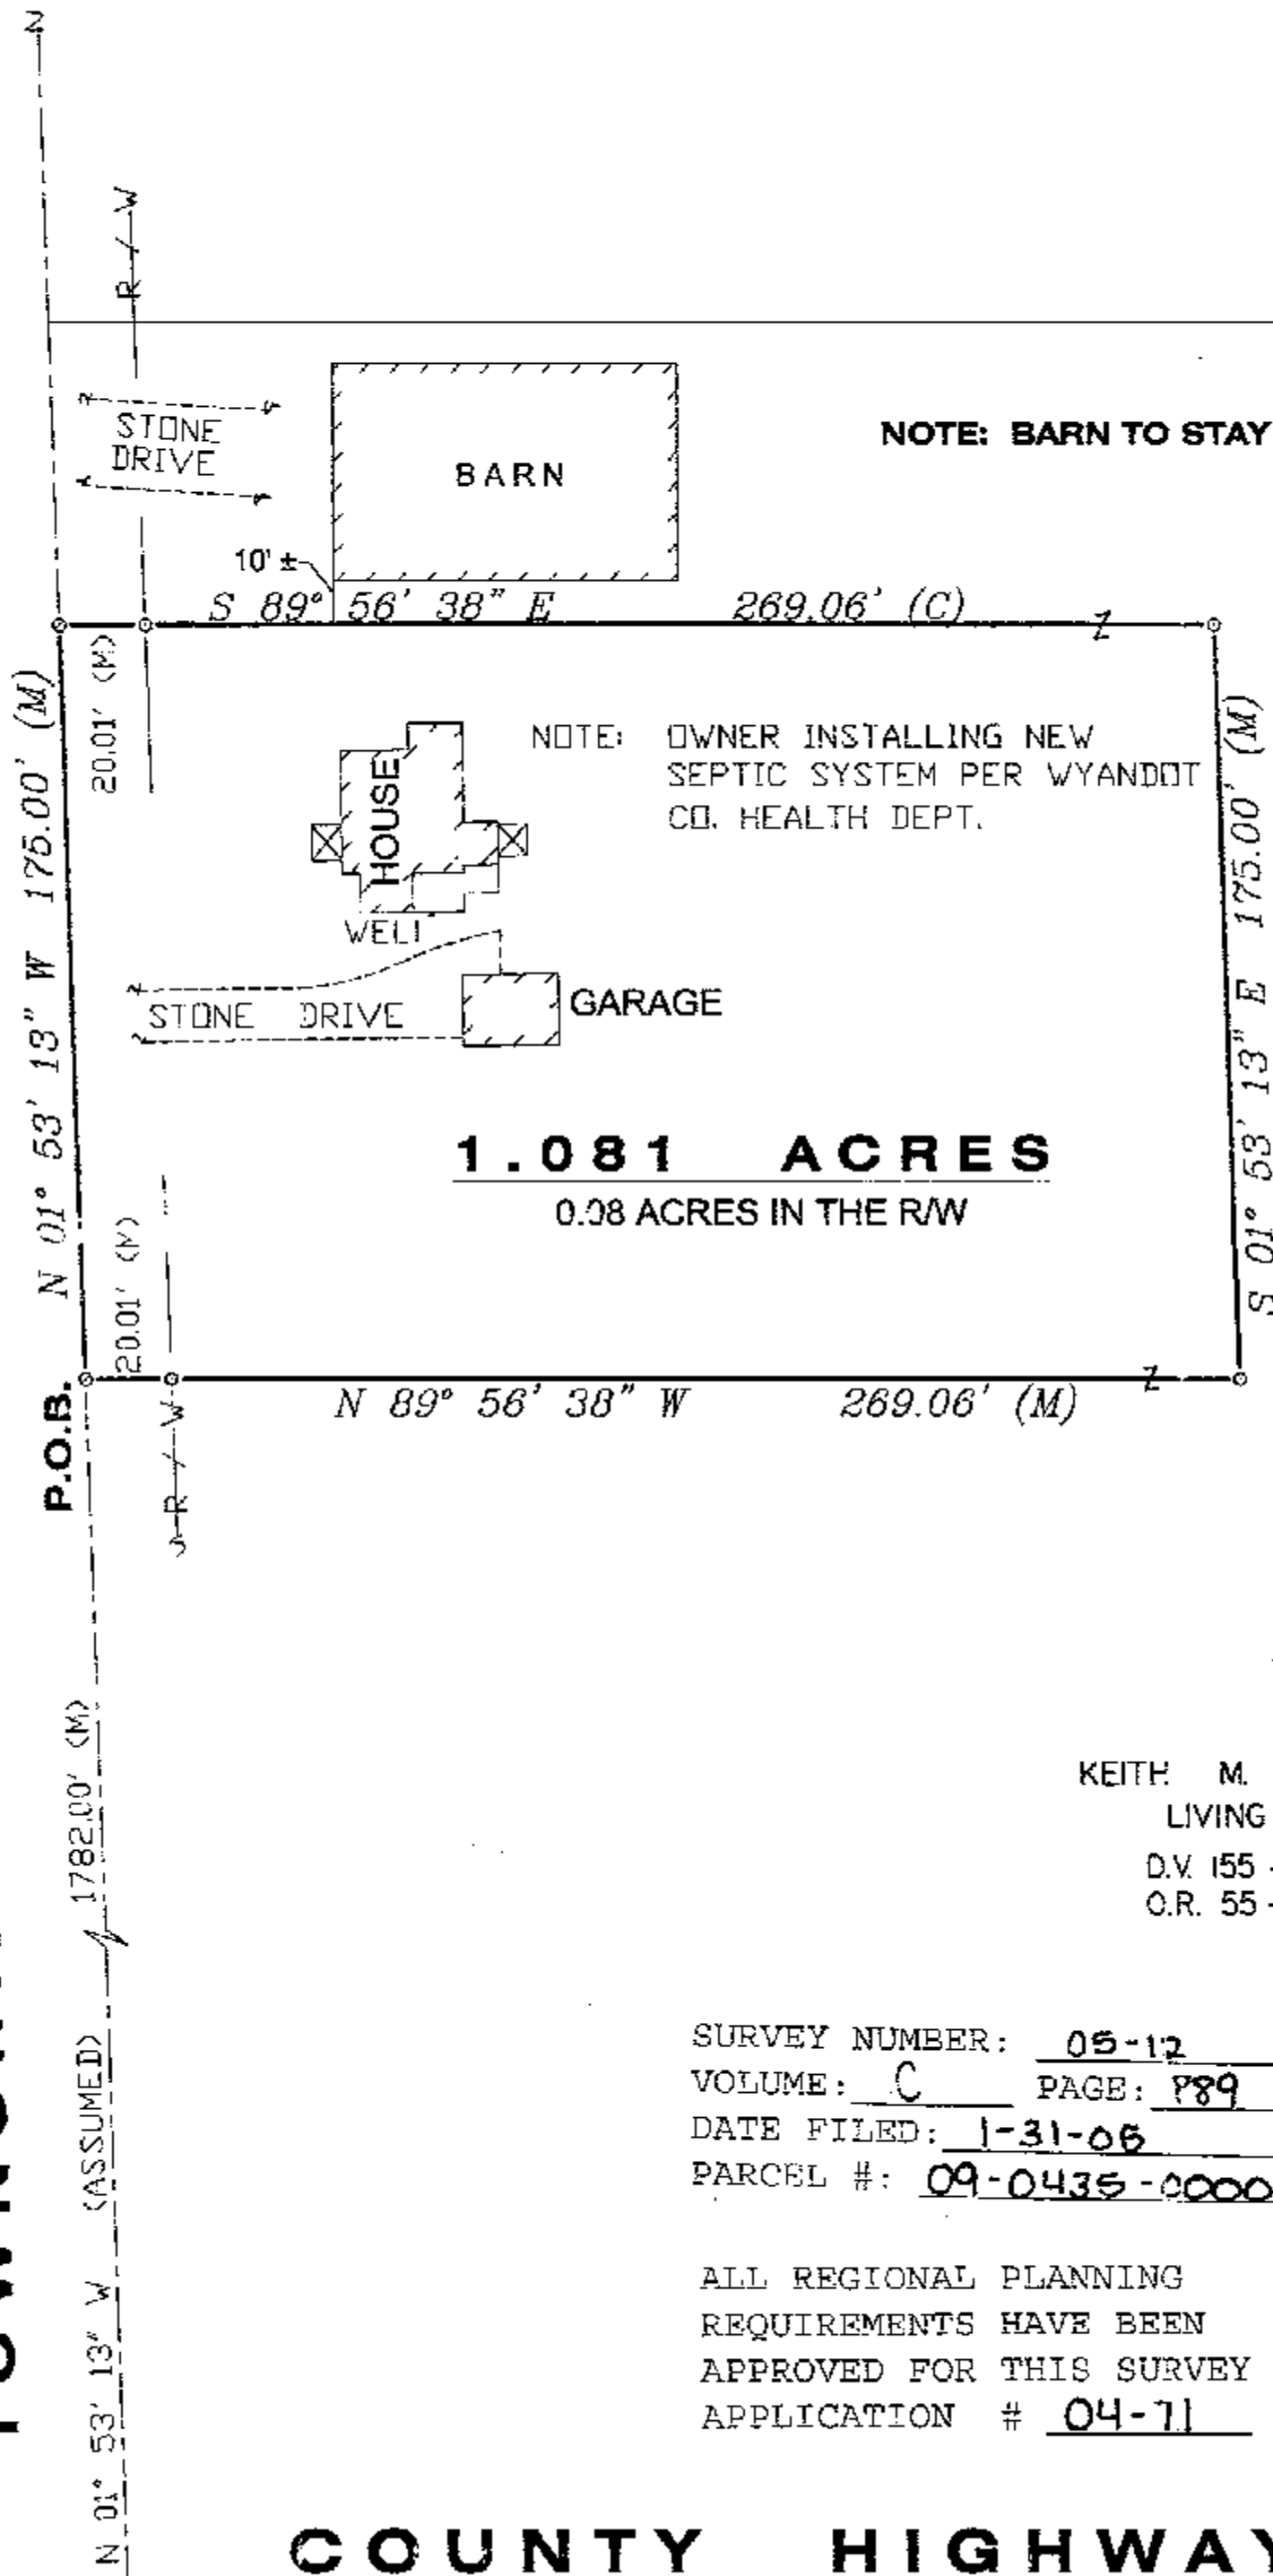

ASSUMED

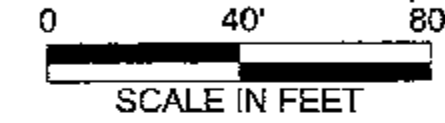

REFERENCES

DFFD VOLUME AND PAGE AS SHOWN
WYANDOT COUNTY CORNERSTONE REFERENCES
SURVEY VOLUME D, PG. 94
SURVEY VOLUME C, PG. 192

LEGEND

SET	FOUND	DESCRIPTION
⊗	⊗	CONC. MONUMENT
⊕	⊕	RAILROAD SPIKE
⊙	⊙	NAIL
⊖	⊖	IRON ROD
⊗	⊗	DRILL HOLE
⊗	▲	STONE
	□	MONUMENT BOX
	●	IRON PIPE
	■	WOOD POST
	(D)	DEED
	(P)	PLAT
	(M)	MEASURED
	(S)	SURVEYED
	(C)	CALCULATED

NOTE:
ALL IRON ROD SET ARE 5/8" DIA. x 30" LENGTH
WITH PERSONALIZED CAPS (HANK AND ASSOC.)
DRIVEN FLUSH.

SURVEYOR'S STATEMENT

I HEREBY DECLARE THAT THE ABOVE PARCEL WAS
SURVEYED DURING OCTOBER, 2004. PROPERTY
LINES SHOWN ARE LOCATED FROM DEEDS ON
RECORD AND ARE DEED LINES. BEARINGS ARE
ASSUMED FOR ANGULAR MEASUREMENT ONLY. ALL
INFORMATION SHOWN IS TRUE AND CORRECT TO
THE BEST OF MY KNOWLEDGE AND BELIEF (PER
CHAPTER 4733-37 OF THE OHIO ADMINISTRATIVE
CODE).



Daniel J. Nichols, P.S. #7460

DATE

JOB NO. 2041250	HANK AND ASSOCIATES, INC. ENGINEERING SURVEYING 37 SOUTH WASHINGTON STREET, TIFFIN, OHIO 44883 PHONE: (419) 447-4300 FAX: (419) 447-2076	SURVEY FOR: KEITH LUPTON LOCATED IN THE SW 1/4 OF SECTION 36, CRAWFORD TOWNSHIP, T-1-S, R-13-E, WYANDOT COUNTY, OHIO	DRAWN BY: DJN	CHECKED BY: DJN	REVISIONS:
			DATE: 10-27-04	SCALE: 1" = 40'	