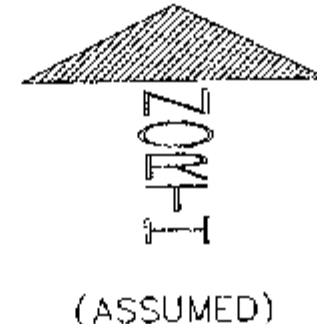
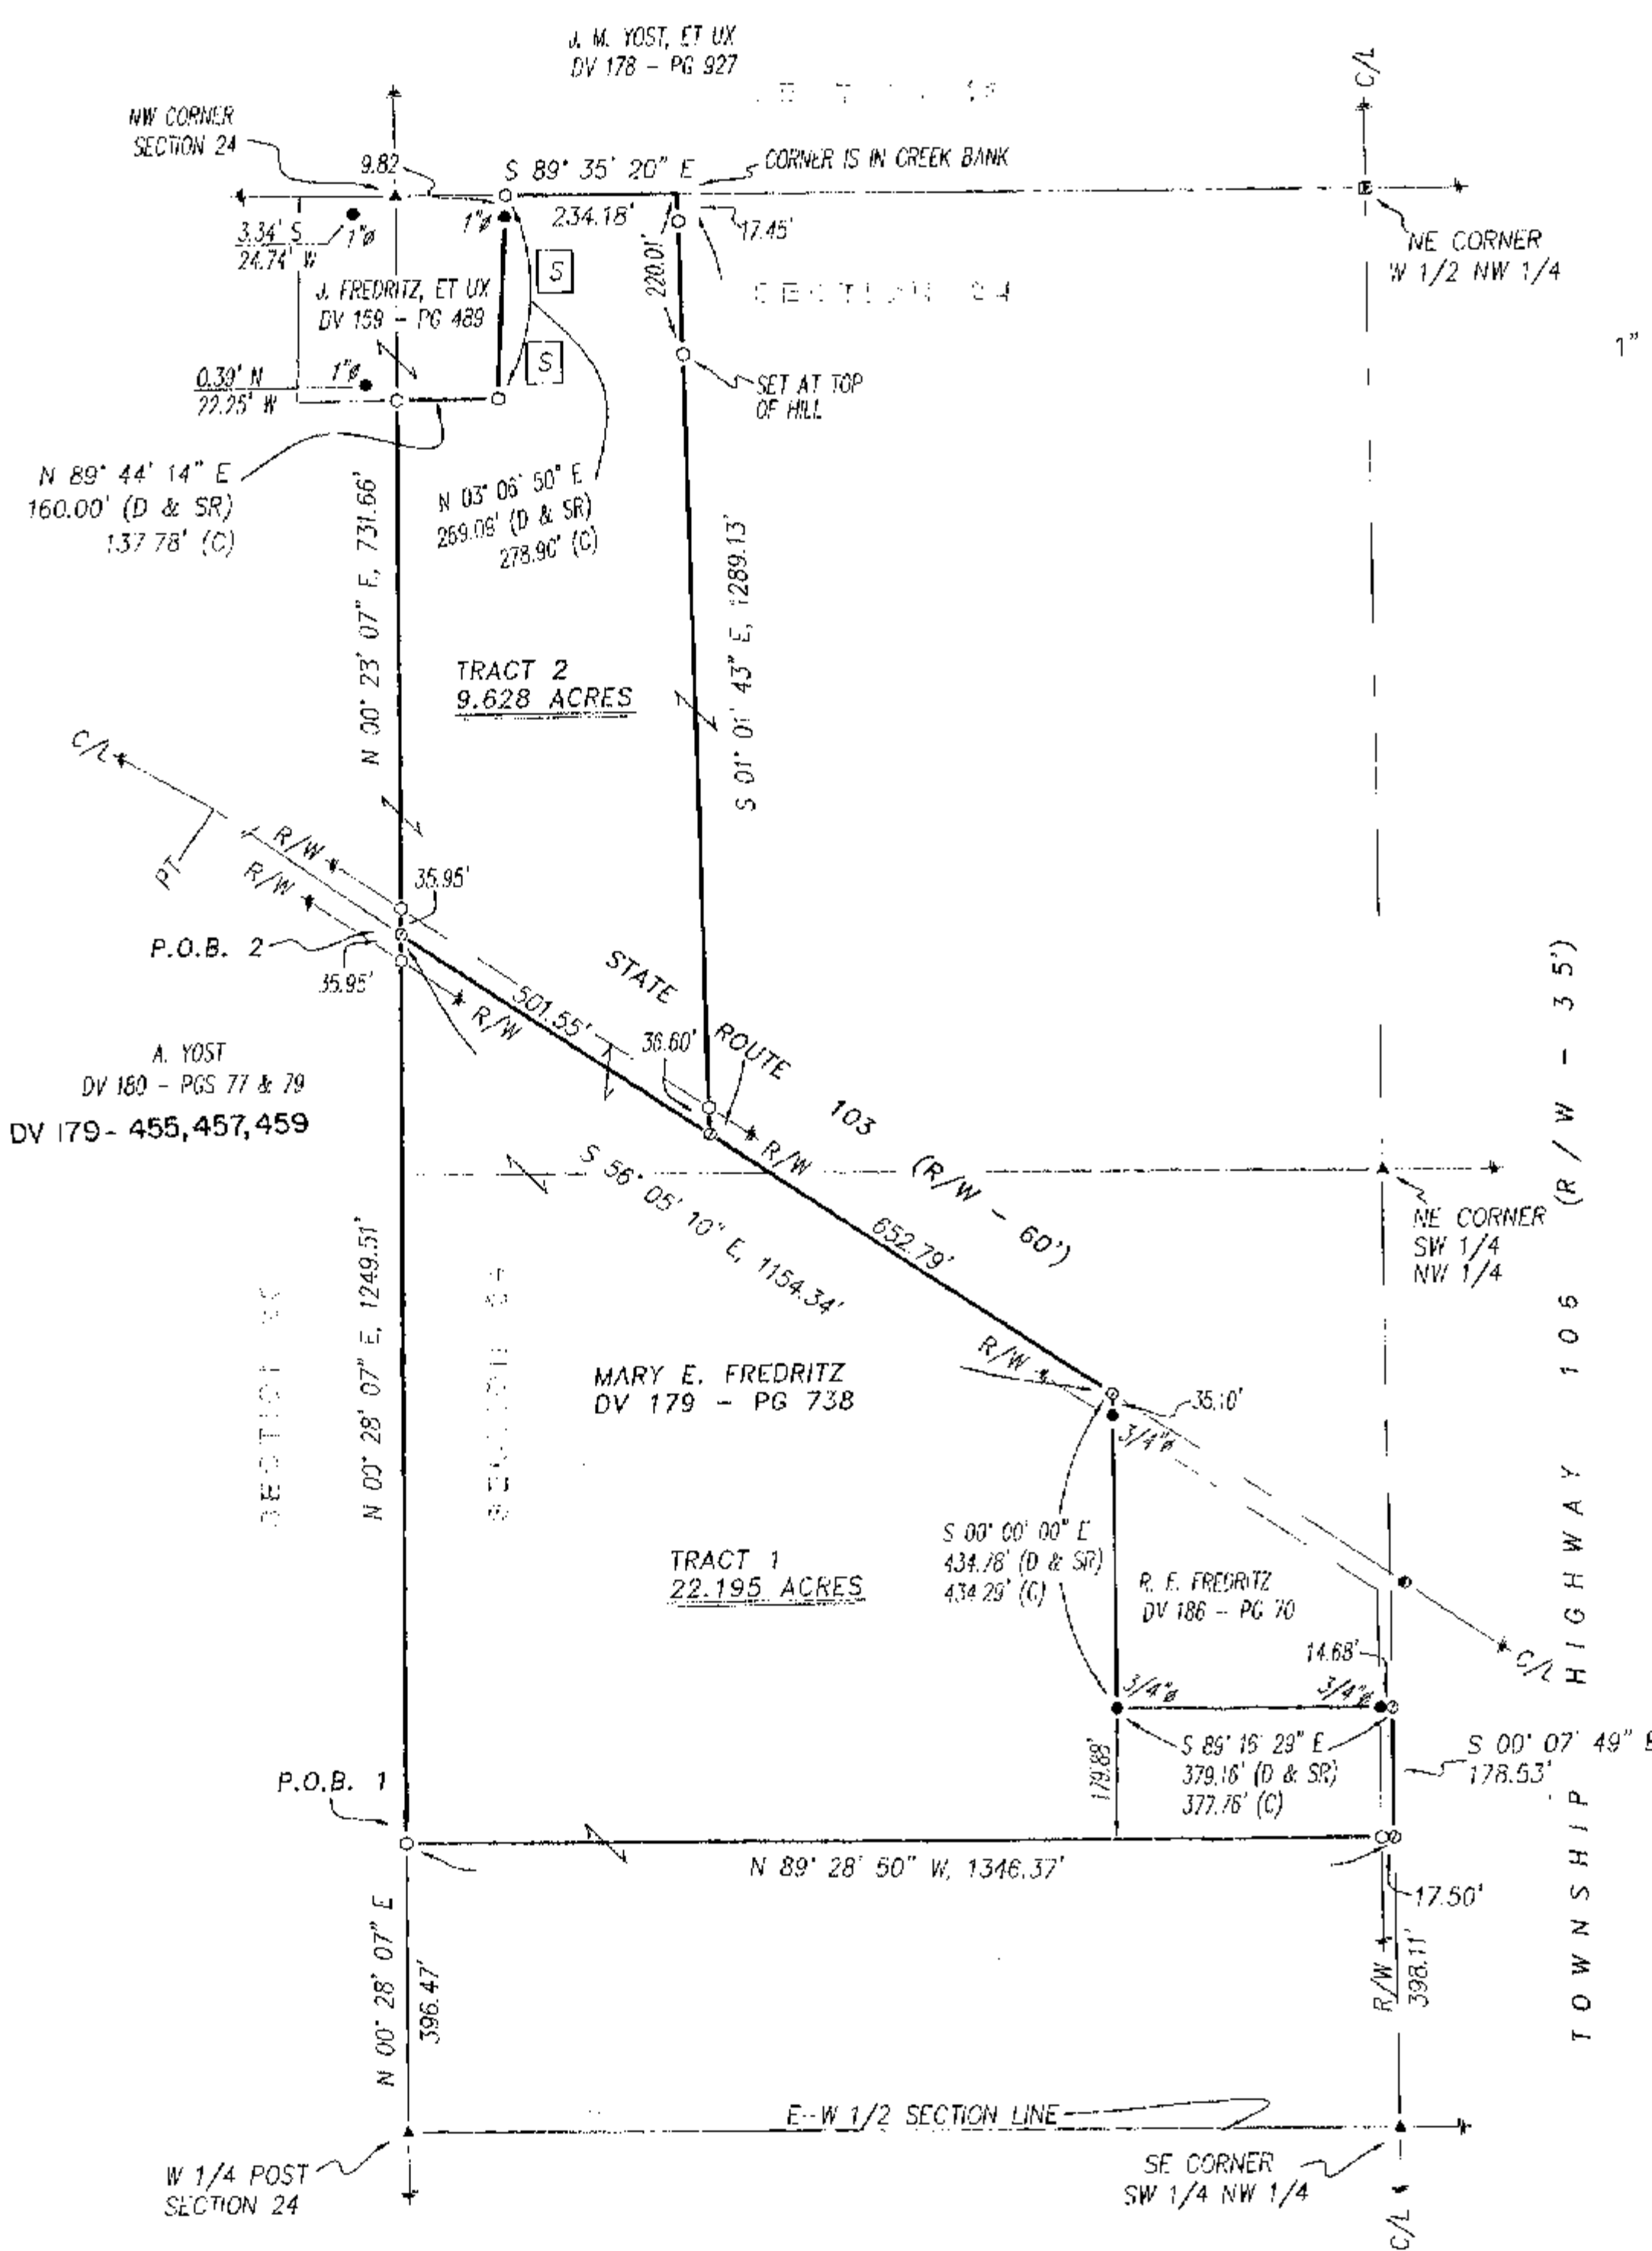


LEGEND:

| SET FOUND | DESCRIPTION                         |
|-----------|-------------------------------------|
| ⊗         | MONUMENT                            |
| ⊕         | RAILROAD SPIKE                      |
| ⊙         | NAIL                                |
| ⊖         | IRON PIPE                           |
| ⊗         | DRILL HOLE                          |
| ⊙         | 5/8" IRON ROD WITH PERSONALIZED CAP |
| ⊗         | IRON ROD                            |
| ▲         | STONE                               |
| ⊠         | MONUMENT BOX                        |
| ⊙         | DIAMETER                            |
| ⊠         | HOUSE                               |
| ⊠         | GARAGE                              |
| ⊠         | BARN                                |
| ⊠         | SHED                                |
| -X-       | FENCE                               |
| C/L       | CENTERLINE                          |
| R/W       | RIGHT-OF-WAY                        |
| P/L       | PROPERTY LINE                       |
| ■         | POST                                |

ALL REGIONAL PLANNING REQUIREMENTS HAVE BEEN APPROVED FOR THIS SURVEY APPLICATION # N/A

SURVEY NUMBER: 05-18  
VOLUME: C PAGE: 893  
DATE FILED: 2/17/05  
PARCEL #: 09-0340-0200  
09-0315-0200

REFERENCES:

- DEED VOLUMES AND PAGES AS SHOWN.
- WYANDOT COUNTY CORNERSTONE RECORDS.
- WYANDOT COUNTY ROAD RECORDS.
- SURVEY VOLUME 2, PAGE 163.
- SURVEY VOLUME 5, PAGE 183.
- SURVEY VOLUME 4, PAGE 21.
- SURVEY VOLUME C, PAGE 823.
- ODOT RIGHT-OF-WAY PLANS FOR S.H. 138 (NKA: S.R. 103)

NOTE:

THIS SURVEY TO SUPERSEDE SURVEY VOL. C, PG. 823.

NOTE: THIS SURVEY DOES NOT INCLUDE A TITLE SEARCH. EASEMENTS OR OTHER ENCUMBRANCES ON OR OVER THE LAND ARE NOT SHOWN ON THIS SURVEY. ANY BUILDINGS OR OTHER STRUCTURES NOT TO SCALE. I HEREBY DECLARE THAT I HAVE SURVEYED THE ABOVE DESCRIBED PROPERTY DURING JUNE & DEC., 2004. THIS SURVEY IS SUBJECT TO ALL LEGAL HIGHWAYS, EASEMENTS, RESTRICTIONS, LEASES OF RECORD AND OF RECORDS IN RESPECTIVE UTILITY OFFICES. THE BEARINGS REFERRED TO HEREON ARE BASED ON AN ASSUMED MERIDIAN AND ARE ONLY FOR THE PURPOSE OF ANGULAR MEASUREMENT.



*Victor B. Koehler*  
VICTOR B. KOEHLER, P.S. NO. 7457  
DATE: 01/17/05

|           |            |              |                                          |
|-----------|------------|--------------|------------------------------------------|
| 04086-S-1 | DRAWN: DAL | CHECKED: VBK | REVISIONS: 01-14-05 NW CORNER SECTION 24 |
|           | 06-23-04   | 06-29-04     |                                          |

|   |  |
|---|--|
| SURVEY FOR: THE ESTATE OF MARY FREDRITZ                                                                                                  |  |
| BEING A PARCELS OF LAND SITUATED IN PART OF THE NORTHWEST QUARTER OF SECTION 24, T 1-S, R-13-E, CRAWFORD TOWNSHIP, WYANDOT COUNTY, OHIO. |  |

|                         |                            |
|-------------------------|----------------------------|
| KOEHLER SURVEYING, INC. |                            |
| P. O. BOX 28            | UPPER SANDUSKY, OHIO 43351 |
| 419-294-5385            |                            |