


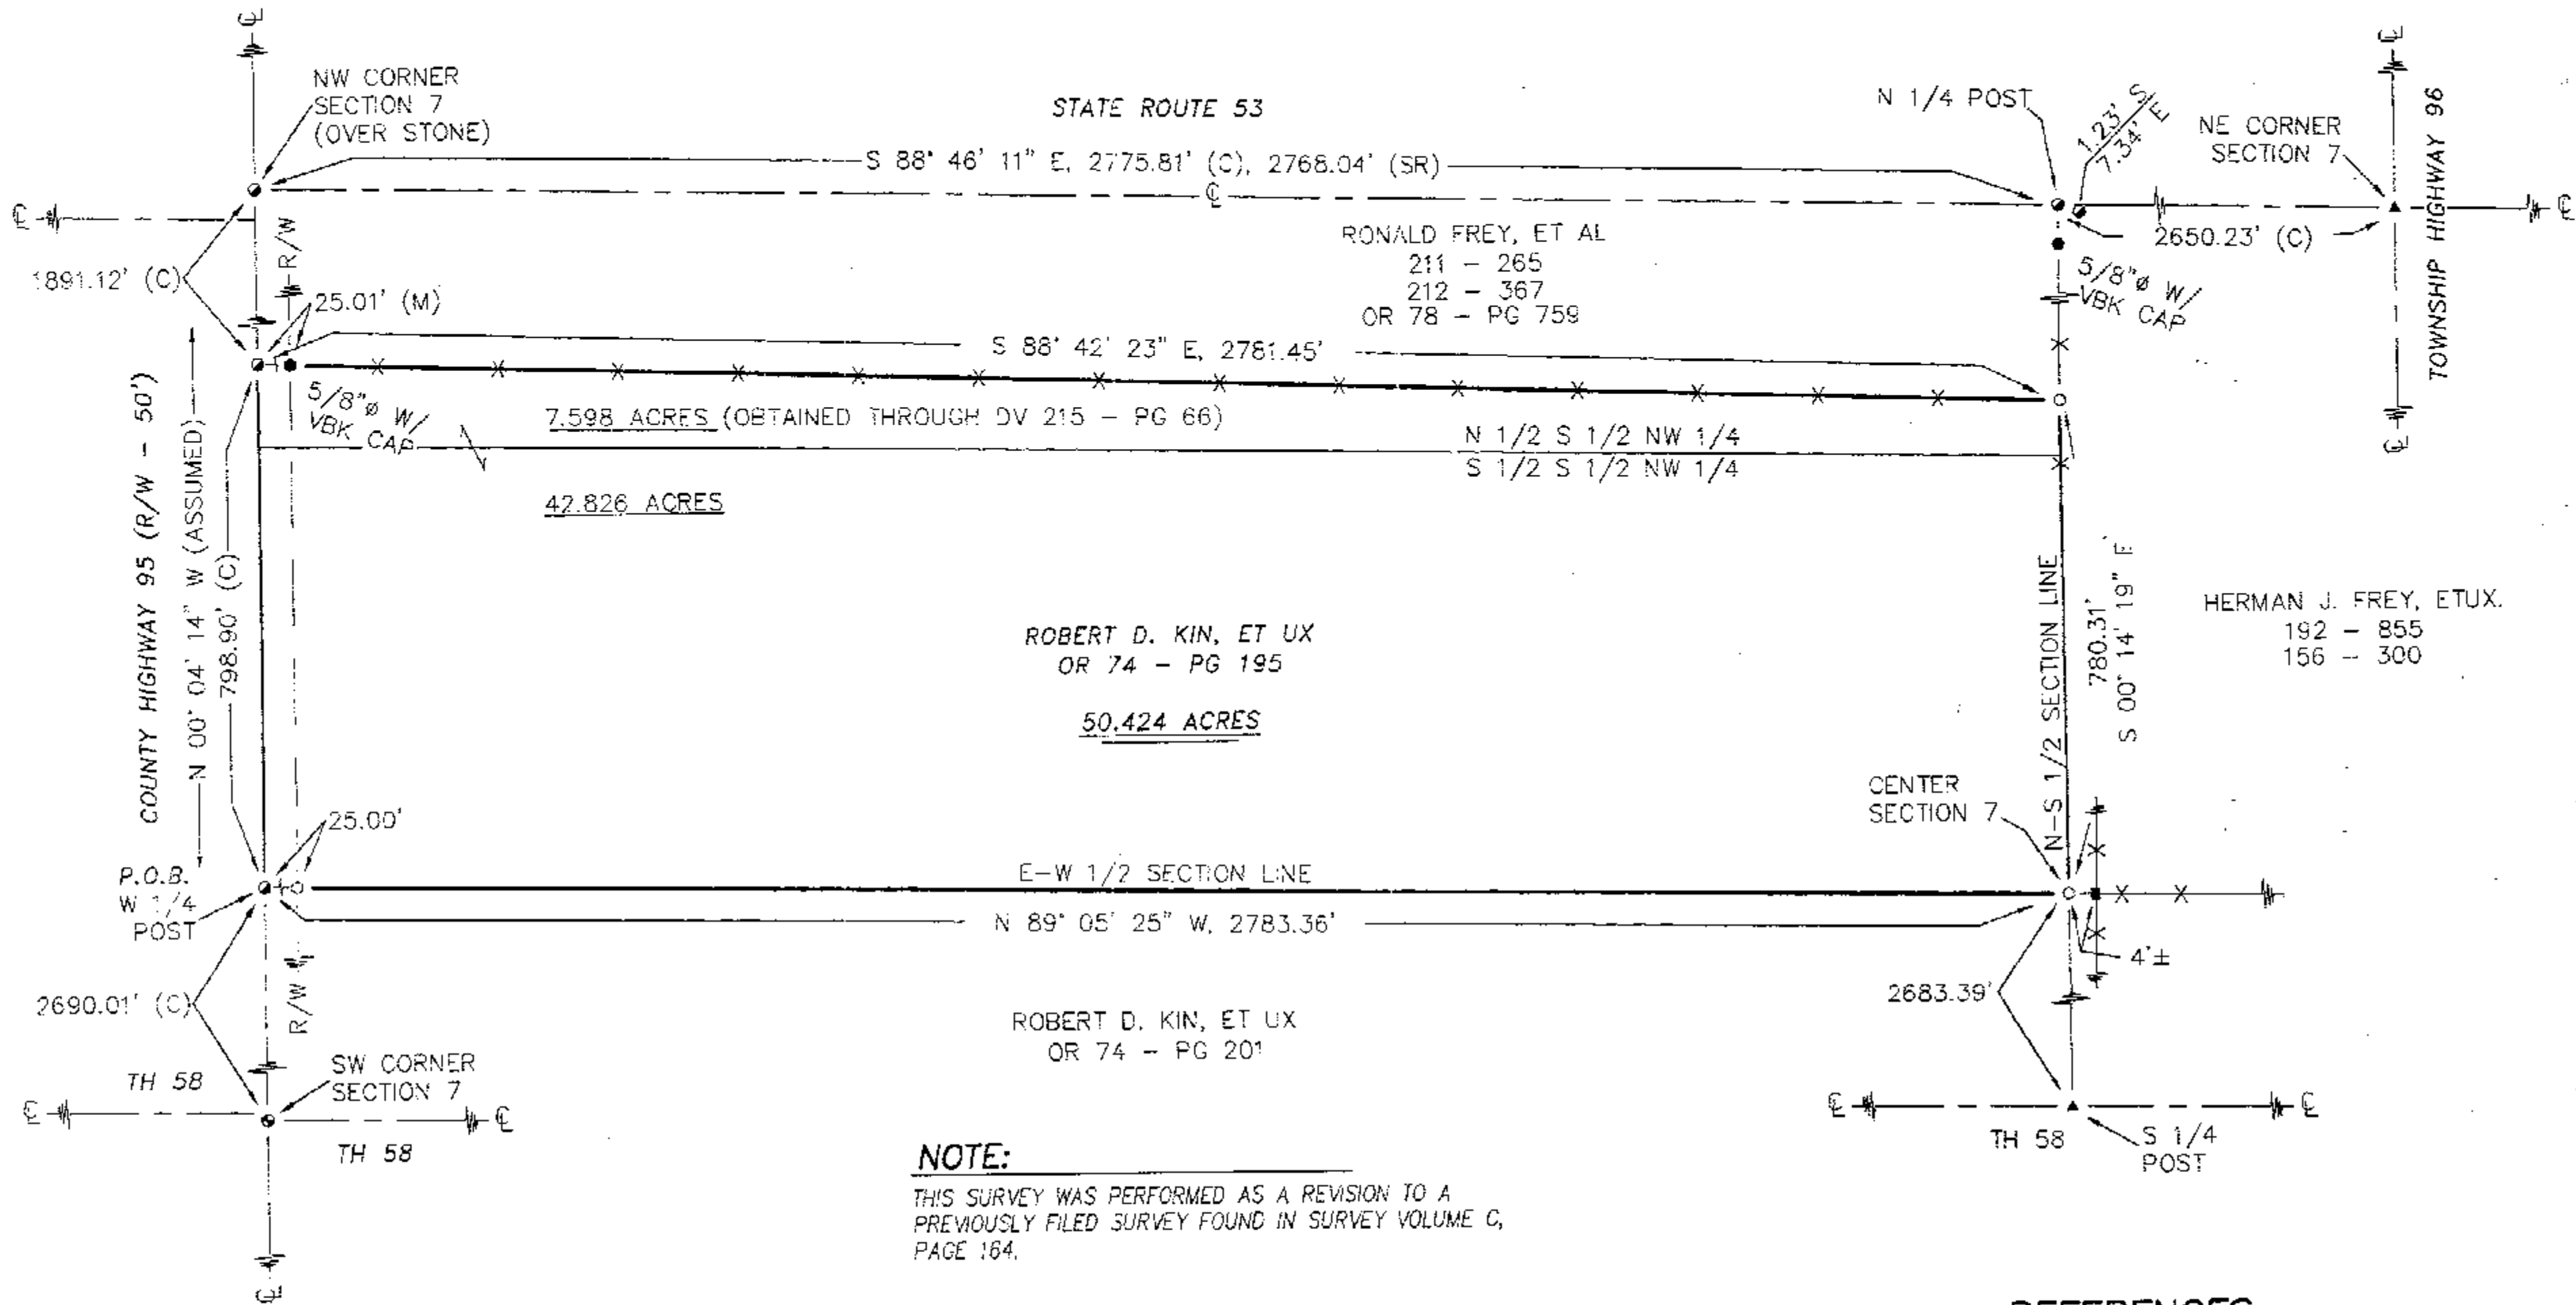

NOTE:

THIS SURVEY WAS PERFORMED AS A REVISION TO A PREVIOUSLY FILED SURVEY FOUND IN SURVEY VOLUME C, PAGE 164.

LEGEND:

SET FOUND	DESCRIPTION
⊗	MONUMENT
⊕	RAILROAD SPIKE
⊙	NAIL
⊖	IRON PIPE
⊗	DRILL HOLE
⊙	5/8" IRON ROD WITH PERSONALIZED CAP
⊖	IRON ROD
⊗	STONE
⊕	MONUMENT BOX
⊙	DIAMETER
⊖	HOUSE
⊗	GARAGE
⊕	BARN
⊙	SHED
⊖	FENCE
⊗	CENTERLINE
R/W	RIGHT-OF-WAY
P/L	PROPERTY LINE
■	POST


REFERENCES:

- DEED VOLUMES AND PAGES AS SHOWN.
- WYANDOT COUNTY CORNERSTONE RECORDS.
- WYANDOT COUNTY ROAD RECORDS.
- DEED VOLUME 215, PAGE 066.
- DEED VOLUME 216, PAGE 897.
- SURVEY VOLUME C, PAGE 164.

NOTE: THIS SURVEY DOES NOT INCLUDE A TITLE SEARCH. EASEMENTS OR OTHER ENCUMBRANCES ON OR OVER THE LAND ARE NOT SHOWN ON THIS SURVEY. ANY BUILDINGS OR OTHER STRUCTURES NOT TO SCALE. I HEREBY DECLARE THAT I HAVE SURVEYED THE ABOVE DESCRIBED PROPERTY DURING JANUARY, 2005. THIS SURVEY IS SUBJECT TO ALL LEGAL HIGHWAYS, EASEMENTS, RESTRICTIONS, LEASES OF RECORD AND OF RECORDS IN RESPECTIVE UTILITY OFFICES. THE BEARINGS REFERRED TO HEREON ARE BASED ON AN ASSUMED MERIDIAN AND ARE ONLY FOR THE PURPOSE OF ANGULAR MEASUREMENT.



Victor B. Koehler
VICTOR B. KOEHLER, P.S. NO. 7457
DATE 67.22.05

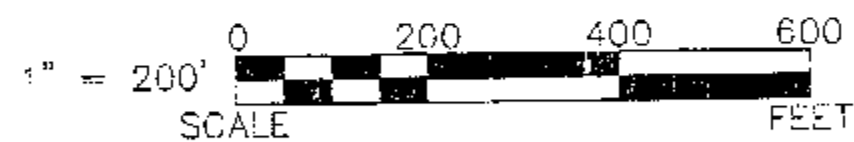

SURVEY NUMBER: 06-21
VOLUME: C PAGE: 895
DATE FILED: 2-24-05
PARCEL #: 26-1040-0000

ALL REGIONAL PLANNING REQUIREMENTS HAVE BEEN APPROVED FOR THIS SURVEY APPLICATION # N/A

KOEHLER SURVEYING, INC.

P. O. BOX 28 UPPER SANDUSKY, OHIO 43351
419-294-5388

REVISED SURVEY FOR: AL & ROBERT KIN

BEING A PARCEL OF LAND SITUATED IN PART OF THE NORTHWEST QUARTER OF SECTION 7, T-3-S, R-13-E, MIFFLIN TOWNSHIP, WYANDOT COUNTY, OHIO.

CHECKED: REVISIONS:

DRAWN: DAL
01-24-05 01-25-05

1/1
97092-S