


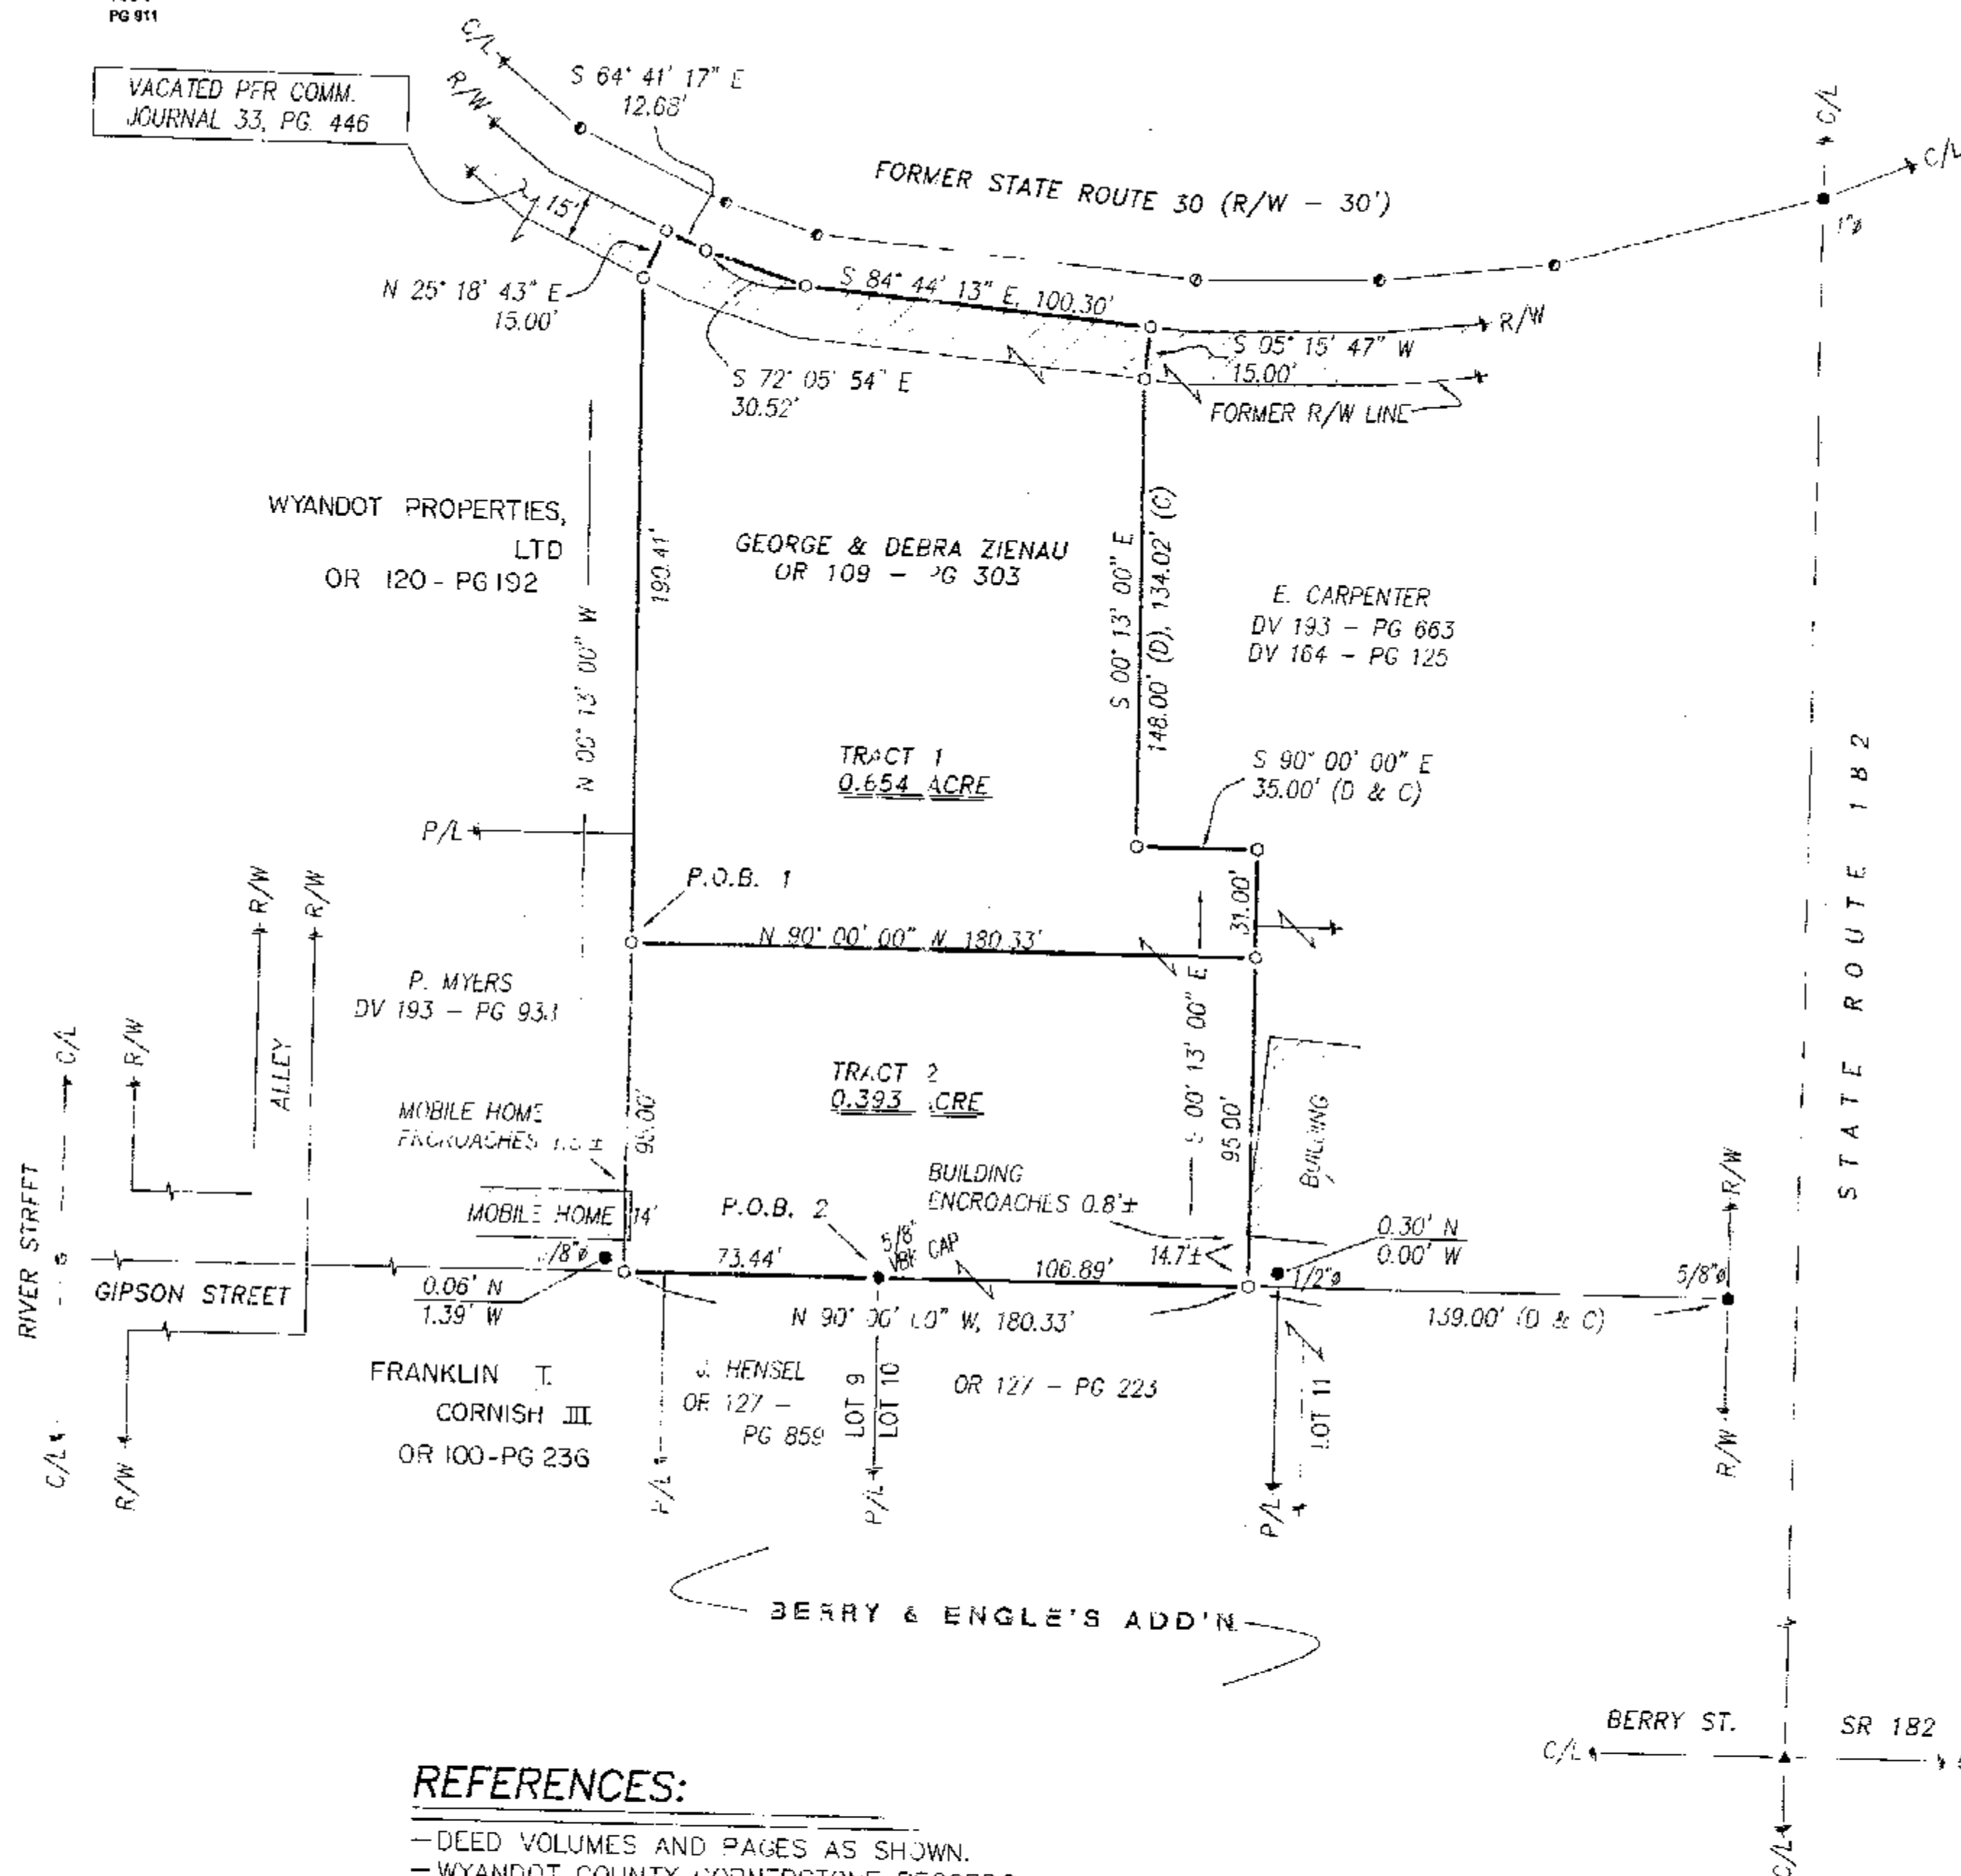

REFERENCES:

- DEED VOLUMES AND PAGES AS SHOWN.
- WYANDOT COUNTY CORNERSTONE RECORDS.
- STATE OF OHIO ROAD RIGHT-OF-WAY RECORDS.
- SURVEY VOLUME C, PAGE 842.
- SURVEY VOLUME C, PAGE 784.
- SURVEY VOLUME C, PAGE 567.
- SURVEY VOLUME 5, PAGE 178.
- SURVEY VOLUME D, PAGE 93.
- CABINET A, SLIDE 147, RECORDER'S OFFICE.
- CABINET A, SLIDE 159, RECORDER'S OFFICE.
- COMMISSIONER'S JOURNAL VOLUME 33, PAGE 446.

SURVEY NUMBER: 05-46
 VOLUME: C PAGE: 911
 DATE FILED: 5-23-05
 PARCEL #: 06-2435-0000


ALL REGIONAL PLANNING
 REQUIREMENTS HAVE BEEN
 APPROVED FOR THIS SURVEY
 APPLICATION # NA



NOTE: THIS SURVEY DOES NOT INCLUDE A TITLE SEARCH. EASEMENTS OR OTHER ENCUMBRANCES ON OR OVER THE LAND ARE NOT SHOWN ON THIS SURVEY. ANY BUILDINGS OR OTHER STRUCTURES NOT TO SCALE. I HEREBY DECLARE THAT I HAVE SURVEYED THE ABOVE DESCRIBED PROPERTY DURING APRIL, 2005. THIS SURVEY IS SUBJECT TO ALL LEGAL HIGHWAYS, EASEMENTS, RESTRICTIONS, LEASES OF RECORD AND OF RECORDS IN RESPECTIVE UTILITY OFFICES. THE BEARINGS REFERRED TO HEREON ARE BASED ON AN ASSUMED MERIDIAN AND ARE ONLY FOR THE PURPOSE OF ANGULAR MEASUREMENT.

Victor B. Koehler
 VICTOR B. KOEHLER, P.S. NO. 7457

04-29-05
 DATE

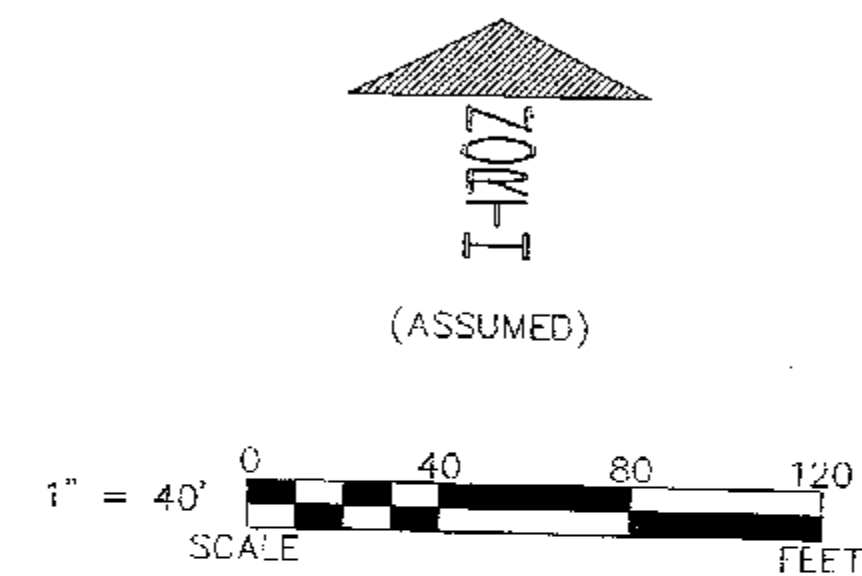

LEGEND:

SET	FOUND	DESCRIPTION
⊗	⊗	MONUMENT
⊙	⊙	RAILROAD SPIKE
⊘	⊘	NAIL
⊙	⊙	IRON PIPE
⊙	⊙	DRILL HOLE
⊙	⊙	5/8" IRON ROD WITH PERSONALIZED CAP
⊙	⊙	IRON ROD
⊙	⊙	STONE
⊙	⊙	MONUMENT BOX
⊙	⊙	DEED
⊙	⊙	PLAT
⊙	⊙	MEASURED
⊙	⊙	CALCULATED
⊙	⊙	DIAMETER
⊙	⊙	SURVEY RECORD
⊙	⊙	HOUSE
⊙	⊙	GARAGE
⊙	⊙	BARN
⊙	⊙	SHED
⊙	⊙	FENCE
⊙	⊙	CENTERLINE
⊙	⊙	RIGHT-OF-WAY
⊙	⊙	PROPERTY LINE
⊙	⊙	POST

SURVEY FOR: G. ZIENAU/B. DIBLE

BEING A PARCEL OF LAND SITUATED IN PART OF
 THE NORTHEAST QUARTER OF SECTION 32, T-2-S, R-14-E,
 IN THE CITY OF UPPER SANDUSKY, WYANDOT COUNTY, OHIO.

DRAWN: CHECKED: REVISIONS:

DAL: VBK
 05-25-05 04-26-05

05062-S

KOEHLER SURVEYING, INC.

P. O. BOX 28

UPPER

SANDUSKY,

OHIO

43351

419-294-5388