


LEGEND

- FOUND IRON PIPE
- SET 1/2" Ø HEAD METAL NAIL
- 1/2" Ø PERSONALIZED IRON PIPE SET
- FOUND RAILROAD SPIKE
- ⊗ MADE DRILL HOLE IN CONCRETE
- ▲ FOUND STONE & MONUMENT BOX

A. SEPTIC TANK
B. WELL
H. HOUSE
G. GARAGE

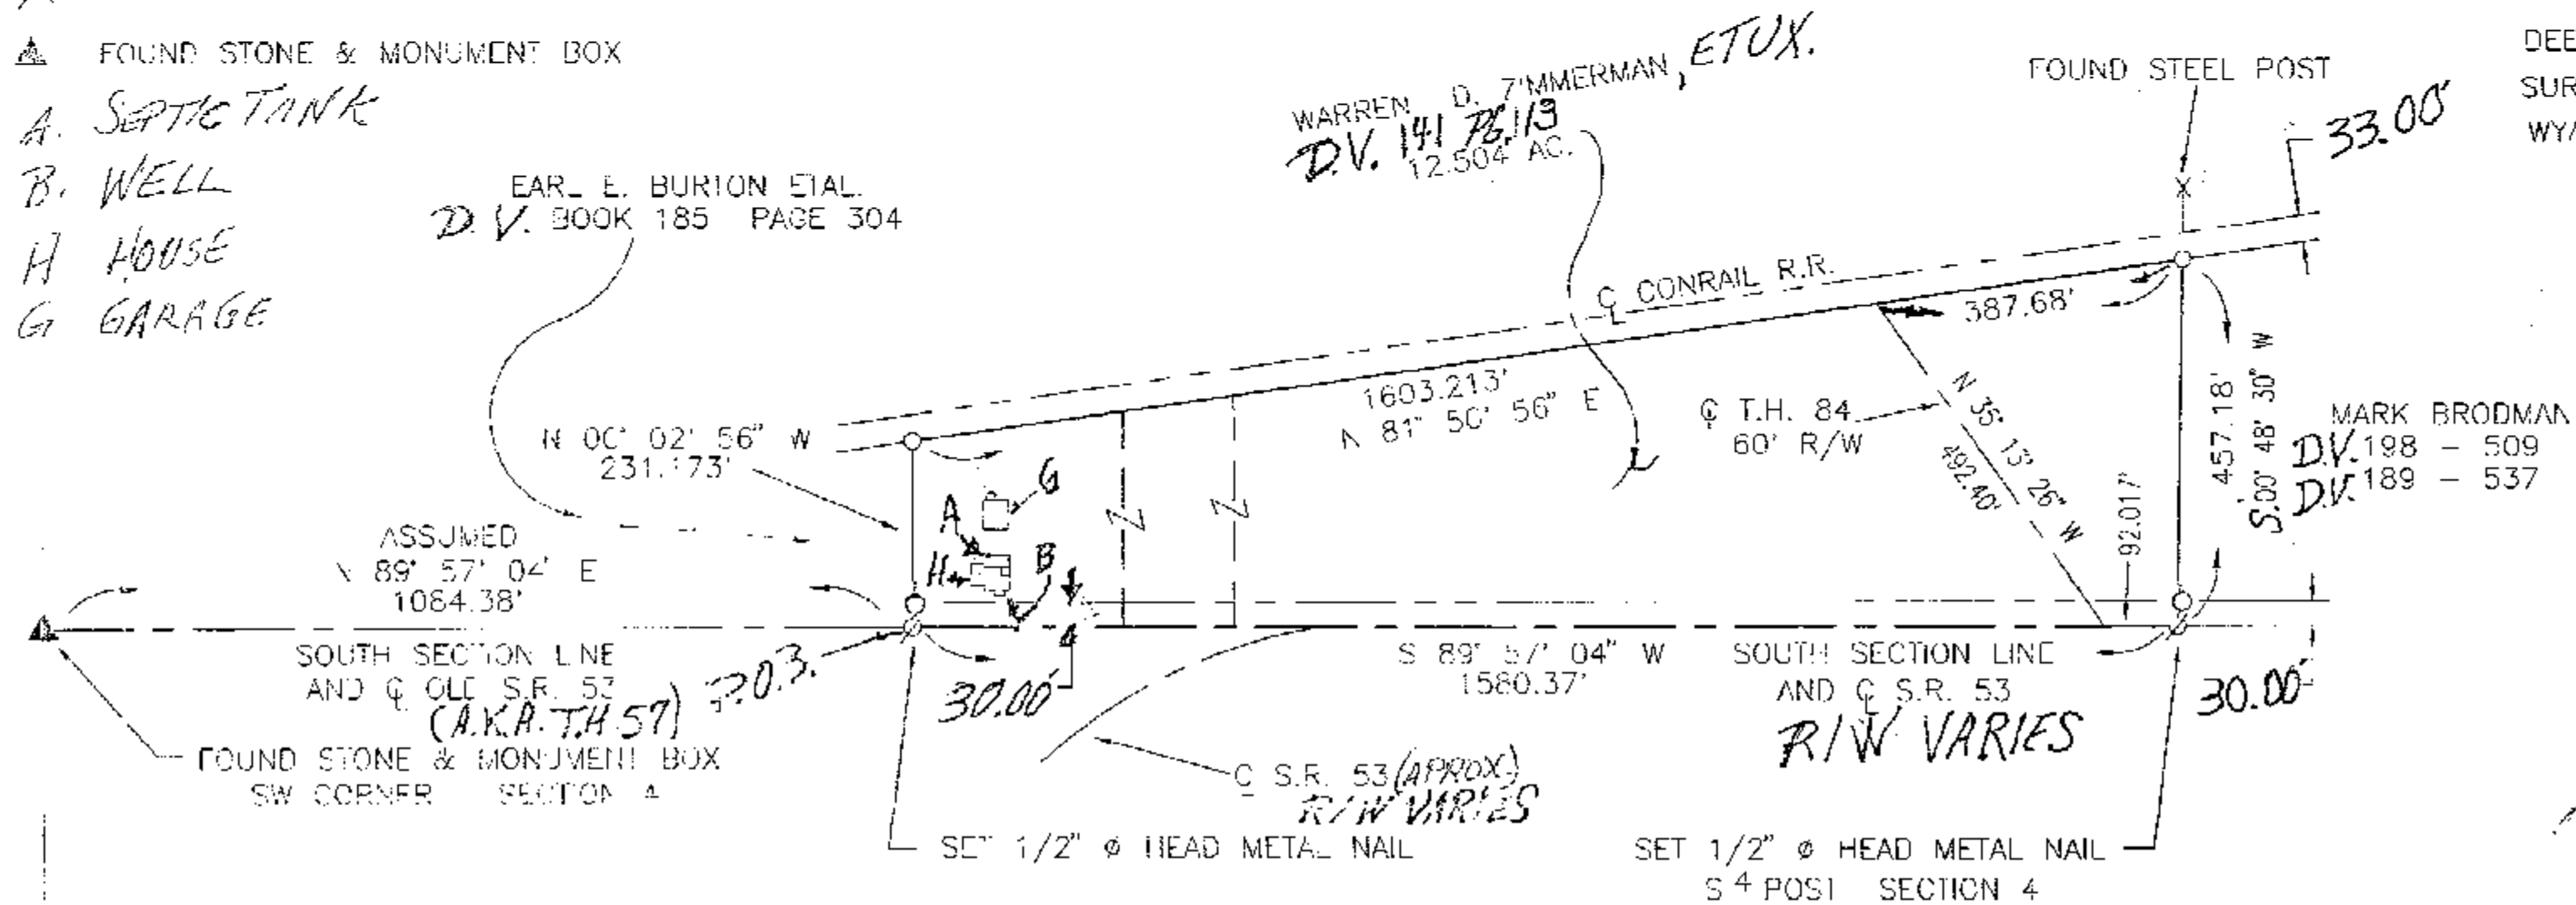

DEED REF.: DV. 141, PG. 113
SURVEY VOL. 2, PG. 164
WYANDOT COUNTY ENGINEER'S STONE RECORD

ACREAGE BREAKDOWN
18-0720-0000 10.004 ACRES
18-0215-0000 2.500 ACRES

NOTE:
R/W AREA IN OLD & NEW S.R. 53 = 1.088 AC..
R/W AREA IN T.H. 84 = 0.628 AC.

SURVEY NUMBER: 05-72
VOLUME: C PAGE: 923
DATE FILED: 07-05-05
PARCEL #: 18-0720-0000 & 18-0215-0000

ALL REGIONAL PLANNING
REQUIREMENTS HAVE BEEN
APPROVED FOR THIS SURVEY
APPROVAL # NA

THE BASIS OF BEARING IS BASED ON
ASSUMED CENTERLINE BEARING OF OLD
STATE ROUTE 53 AND THE SOUTH SECTION
LINE AND ALL OTHER BEARINGS ARE FROM
ANGLES AND DISTANCES MEASURED IN THE
FIELD.



I HEREBY CERTIFY THE ABOVE PLAT TO BE TRUE
AND CORRECT ACCORDING TO A SURVEY.

MADE IN MAY 9, 2005
OHIO REGISTERED SURVEYOR NO. 5647
BY Jerry B. Weininger
JERRY B. WEININGER

PT. SW 4 SEC. 4 T. 3 S. R. 12 E.
TWP. JACKSON COUNTY: WYANDOT OHIO

SURVEY FOR: WARREN ZIMMERMAN ETUX.

JERRY B. WEININGER, REGISTERED SURVEYOR
6569 C-2 MCCUTCHENVILLE, OHIO 44844

DATE: MAY 9, 2005 SCALE: 1" = 200'