
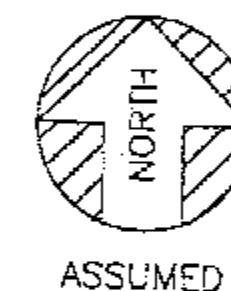


LEGEND

- FOUND IRON PIPE
- SET IRON PIN
- SET 1/2" Ø HEAD METAL NAIL
- 1/2" Ø PERSONALIZED IRON PIPE SET

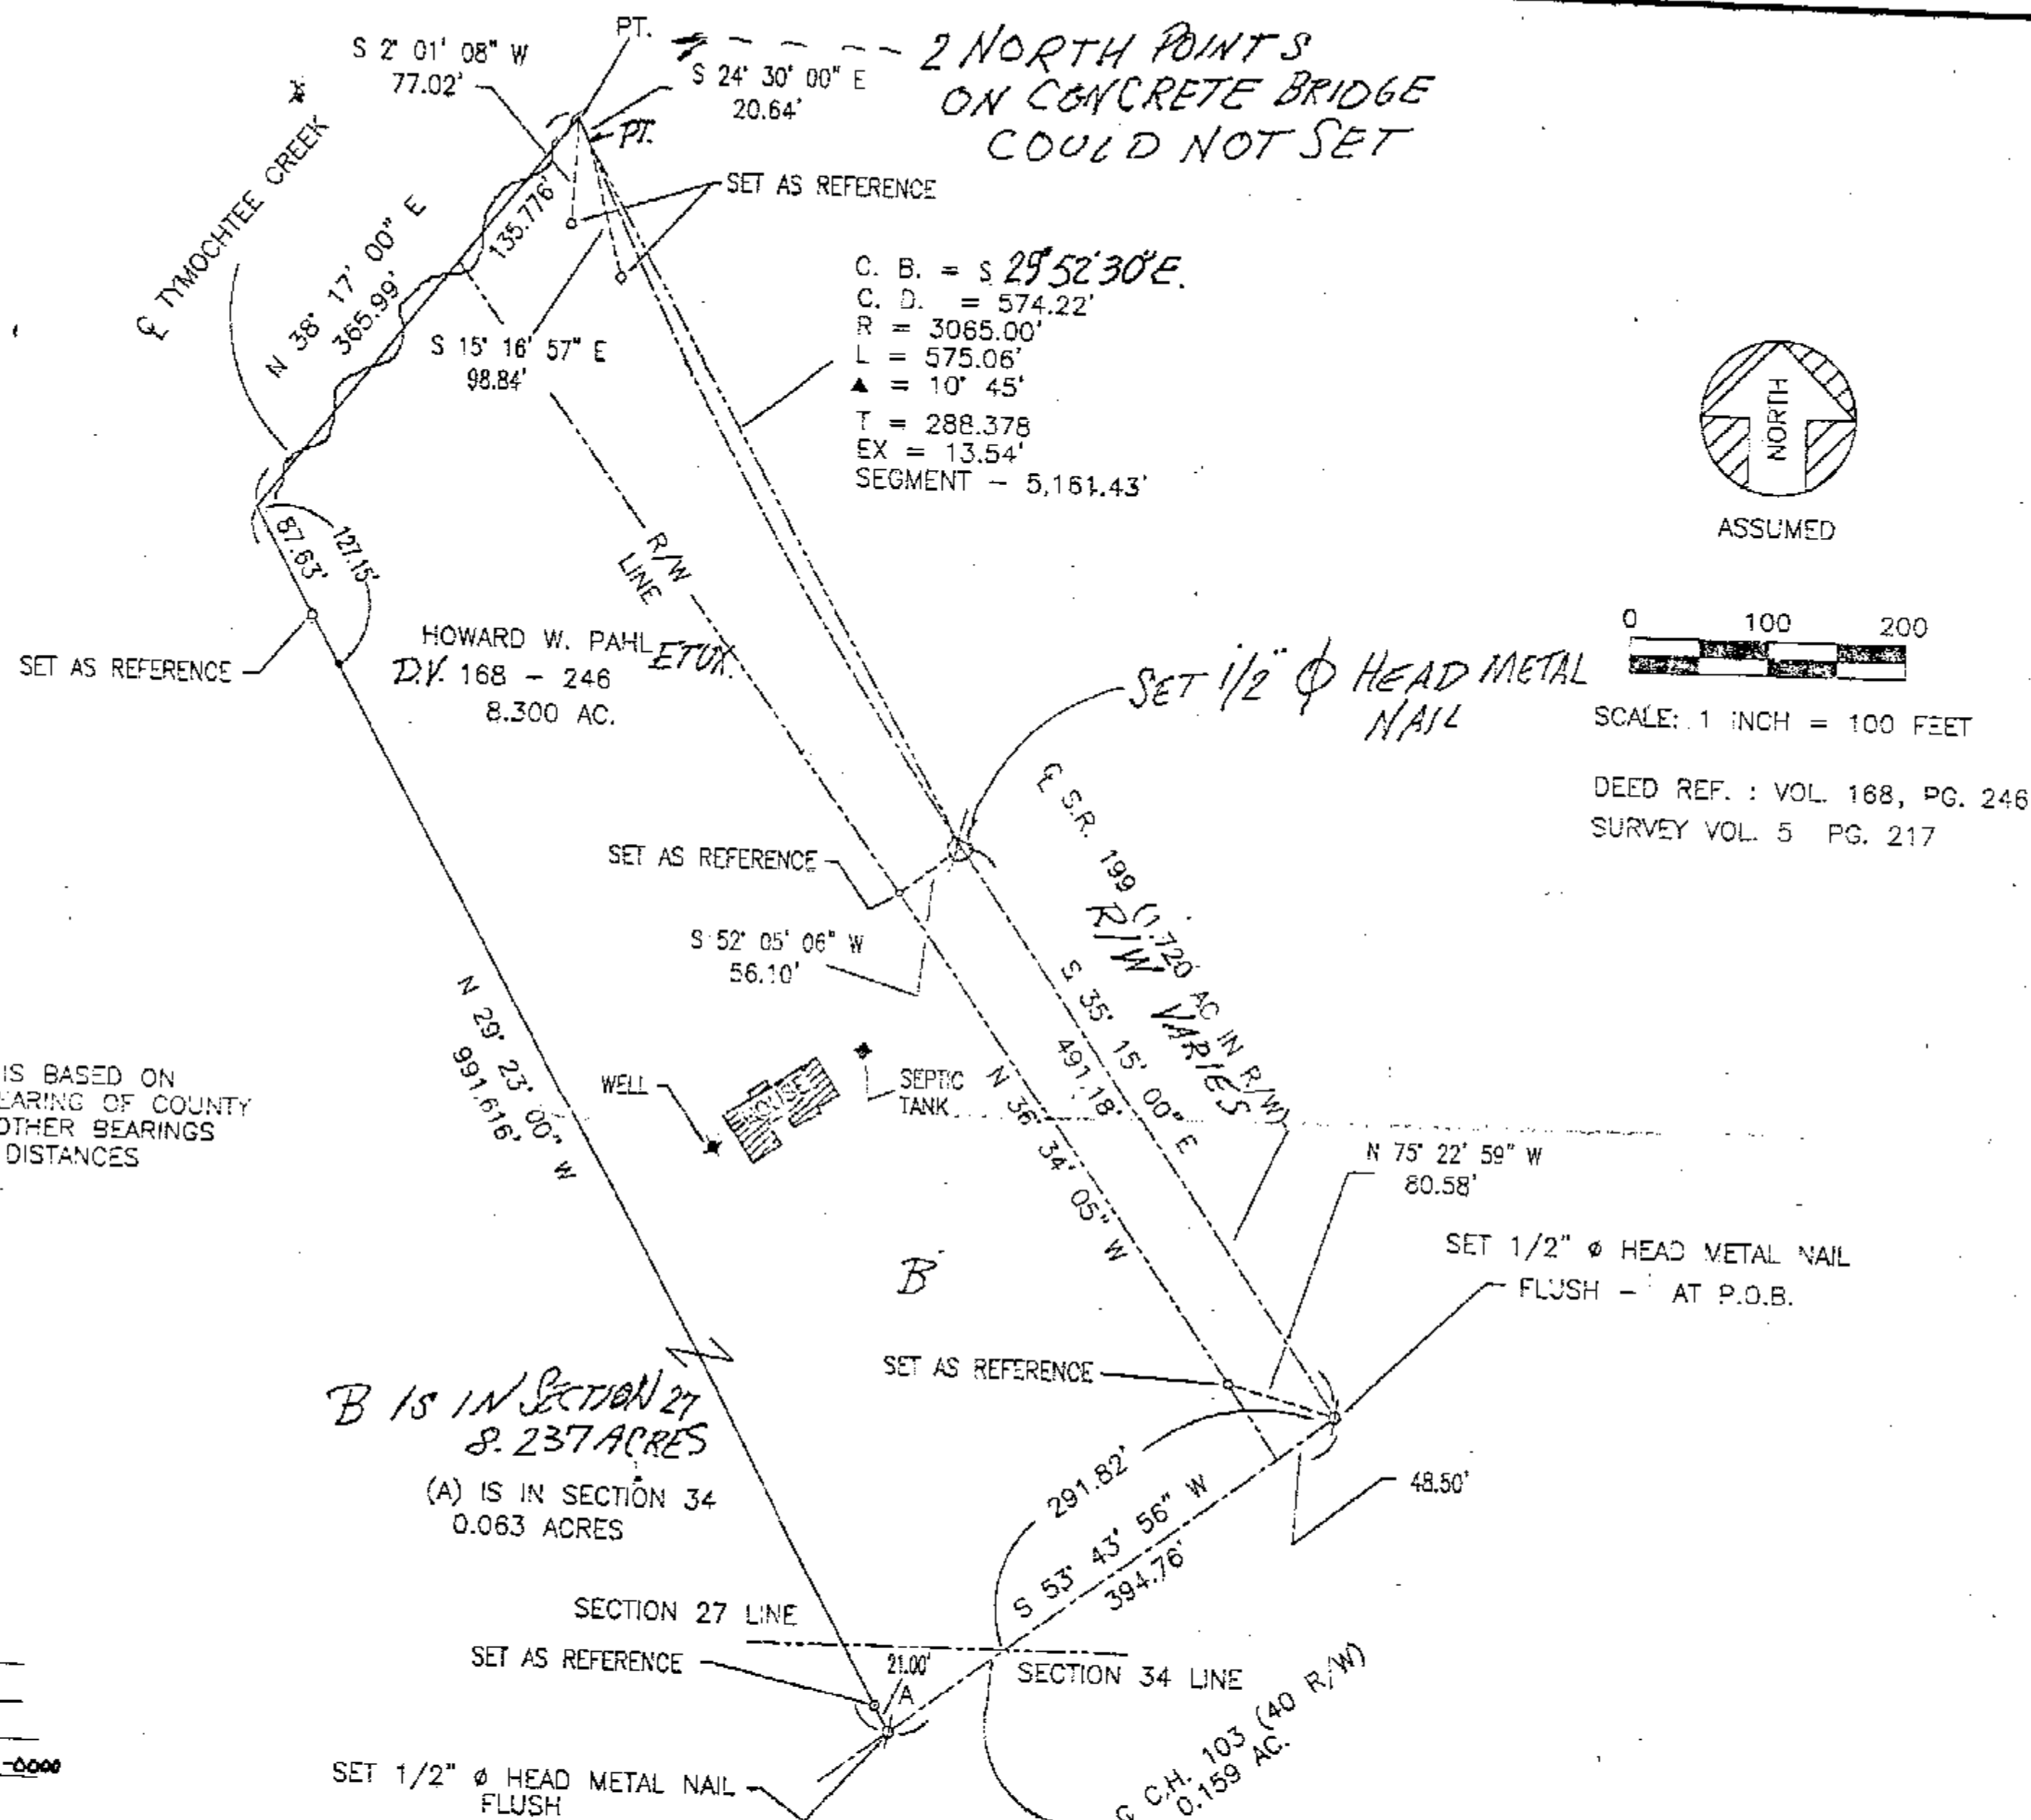

0 100 200

SCALE: 1 INCH = 100 FEET

DEED REF.: VOL. 168, PG. 246
SURVEY VOL. 5 PG. 217

**B IS IN SECTION 27
8.237 ACRES**
(A) IS IN SECTION 34
0.063 ACRES

SURVEY NUMBER: 05-76
VOLUME: C PAGE: 926
DATE FILED: 07-11-05
PARCEL #: 09-0615-0000 + 09-2315-0000

ALL REGIONAL PLANNING
REQUIREMENTS HAVE BEEN
APPROVED FOR THIS SURVEY
APPLICATION # NA



I HEREBY CERTIFY THE ABOVE PLAT TO BE TRUE
AND CORRECT ACCORDING TO A SURVEY.

MADE IN JUNE 22, 2005
OHIO REGISTERED SURVEYOR NO. 5647

BY Jerry B. Weininger
JERRY B. WEININGER

SURVEY FOR: HOWARD PAHL	
JERRY B. WEININGER, REGISTERED SURVEYOR 6569 C-2 MCCUTCHENVILLE, OHIO 44844	
DATE: <u>JUNE 22, 2005</u>	SCALE: <u>1" = 100'</u>