


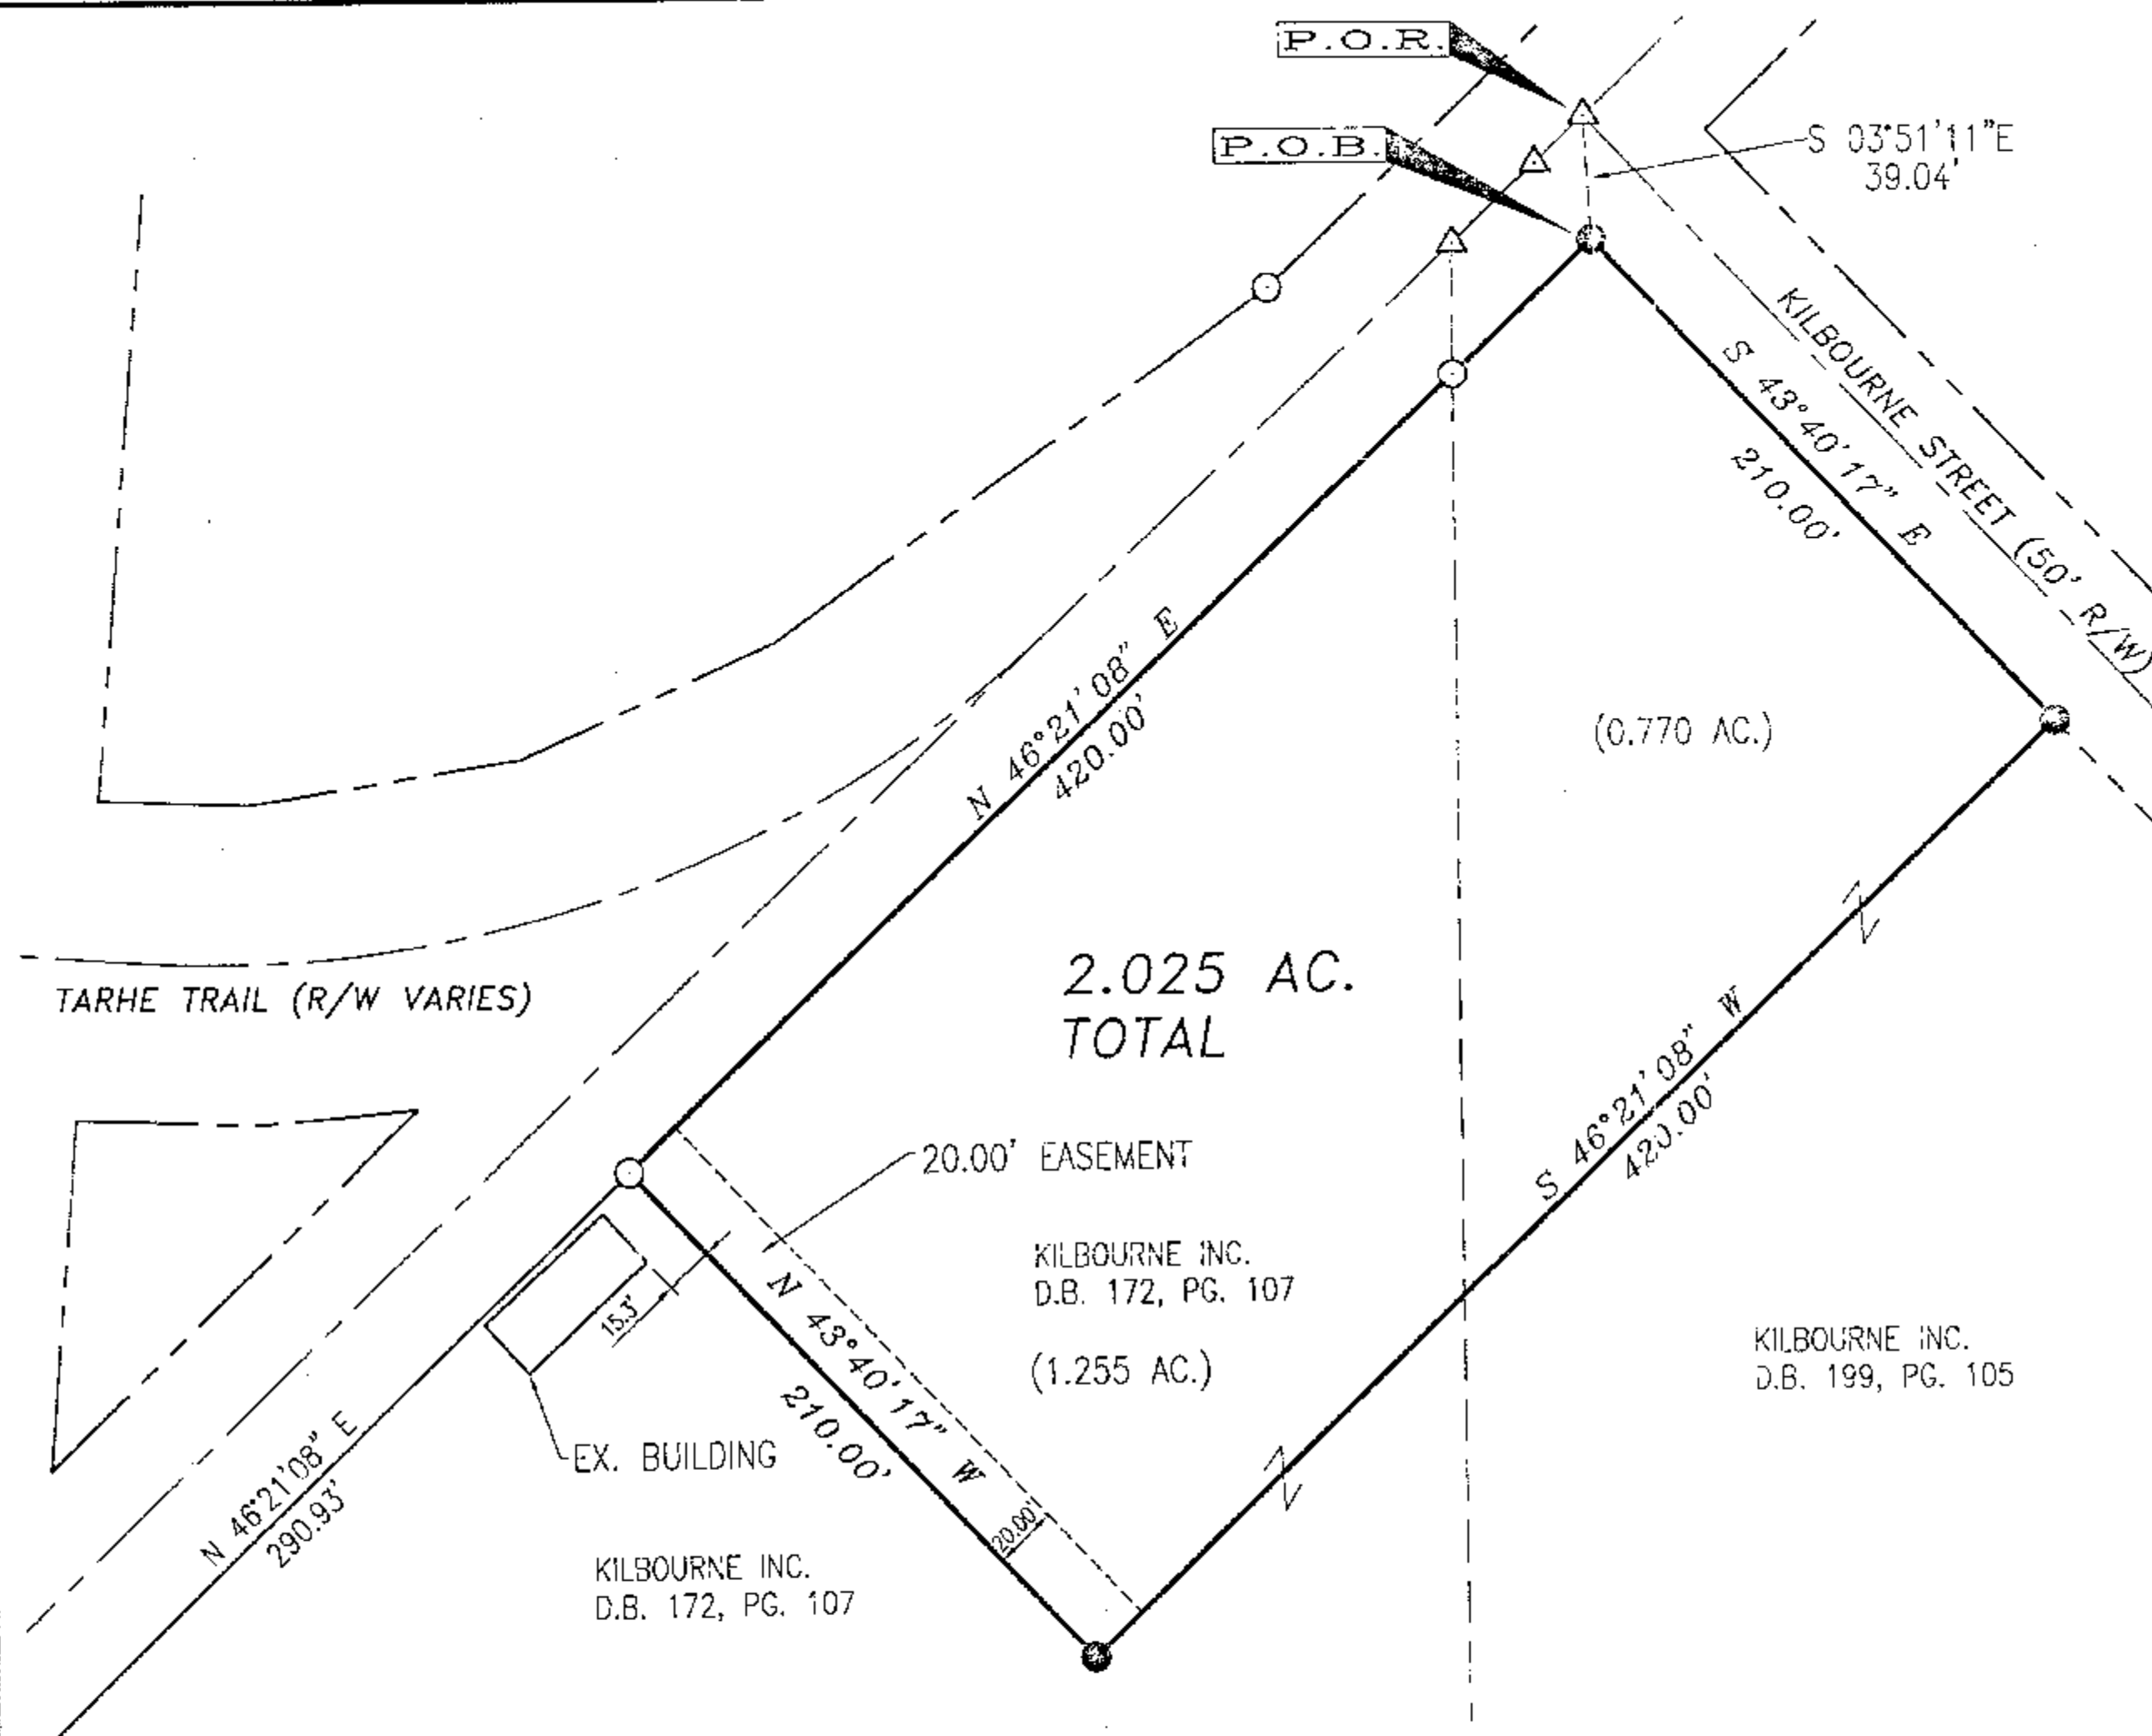

SEE REVISED
VOL C PG 955
For Setback Info

SURVEY NUMBER: 05-112
VOLUME: C PAGE: 951
DATE FILED: 11-09-05
PARCEL #: 06-24-70-0000, 06-4802-25-0100

ALL REGIONAL PLANNING
REQUIREMENTS HAVE BEEN
APPROVED FOR THIS SURVEY
APPLICATION # NA

LEGEND

- IRON PIN FOUND
- IRON PIN SET
- ⊗ IRON PIPE FOUND
- PK NAIL FOUND
- ▲ RAILROAD SPIKE SET
- ⊞ PK NAIL SET

REFERENCES


ODOT CENTERLINE SURVEY PLATS S.B. 4, PG. 50
DEED BOOK AND PAGES AS SHOWN HEREIN
S.B. 4, PG. 451
S.B. C, PG. 912

DESCRIPTION

SITUATED IN THE STATE OF OHIO, COUNTY OF WYANDOT,
CITY OF UPPER SANDUSKY, BEING PART OF THE SOUTHWEST
QUARTER OF SECTION 20, TOWNSHIP 2 SOUTH, RANGE 14
EAST.

NOTES

1. ALL IRON PINS SET ARE 5/8" x 30" LONG REINFORCING
RODS WITH YELLOW PLASTIC CAPS STAMPED "MAKEEVER
AND ASSOC." UNLESS OTHERWISE NOTED.
2. BEARINGS SHOWN HEREON ARE TO AN ASSUMED AZIMUTH
AND ARE USED TO DENOTE ANGLES ONLY.

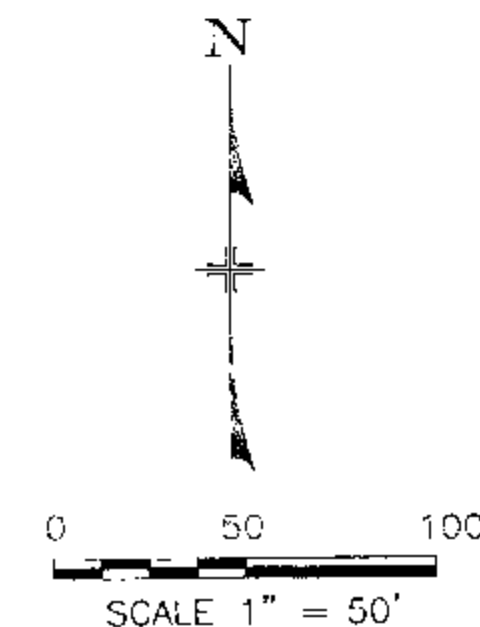

ACREAGE SUMMARY

D.B. 172, PG. 107 7.08 ACRES
THIS SURVEY 1.255 ACRES
REMAINING TRACT 5.825 ACRES

ACREAGE SUMMARY

D.B. 199, PG. 105 .937 ACRES
THIS SURVEY 0.770 ACRES
REMAINING TRACT 4.167 ACRES

SURVEYOR'S STATEMENT

WE HEREBY STATE TO KILBOURNE INC. THAT THE DRAWING
HEREIN IS REPRESENTATIVE OF AN ACUTAL SURVEY PERFORMED
IN OCTOBER, 2005, BY MYSELF OR UNDER MY DIRECT
SUPERVISION AND THAT ALL INFORMATION IS TRUE AND
CORRECT TO THE BEST OF MY KNOWLEDGE AND BELIEF.

BRETT R. TIEBEN, P.S.
PROFESSIONAL SURVEYOR NO. 8191
DATE: 11-09-05



PLAT OF SURVEY FOR:
KILBOURNE INC.
ASSISTANTS:
BRETT TIEBEN
ISAAC KING
DRAWN BY: BRI
FILE NO: 04-098
ENGINEERS * SURVEYORS
PHONE: (419) 562-7757
FAX: (419) 562-4717
PO BOX 325, 1810 E. MANSFIELD ST. BUCYRUS, OH 44820
S:\2004\0098\004\2004-098-004.DWG