


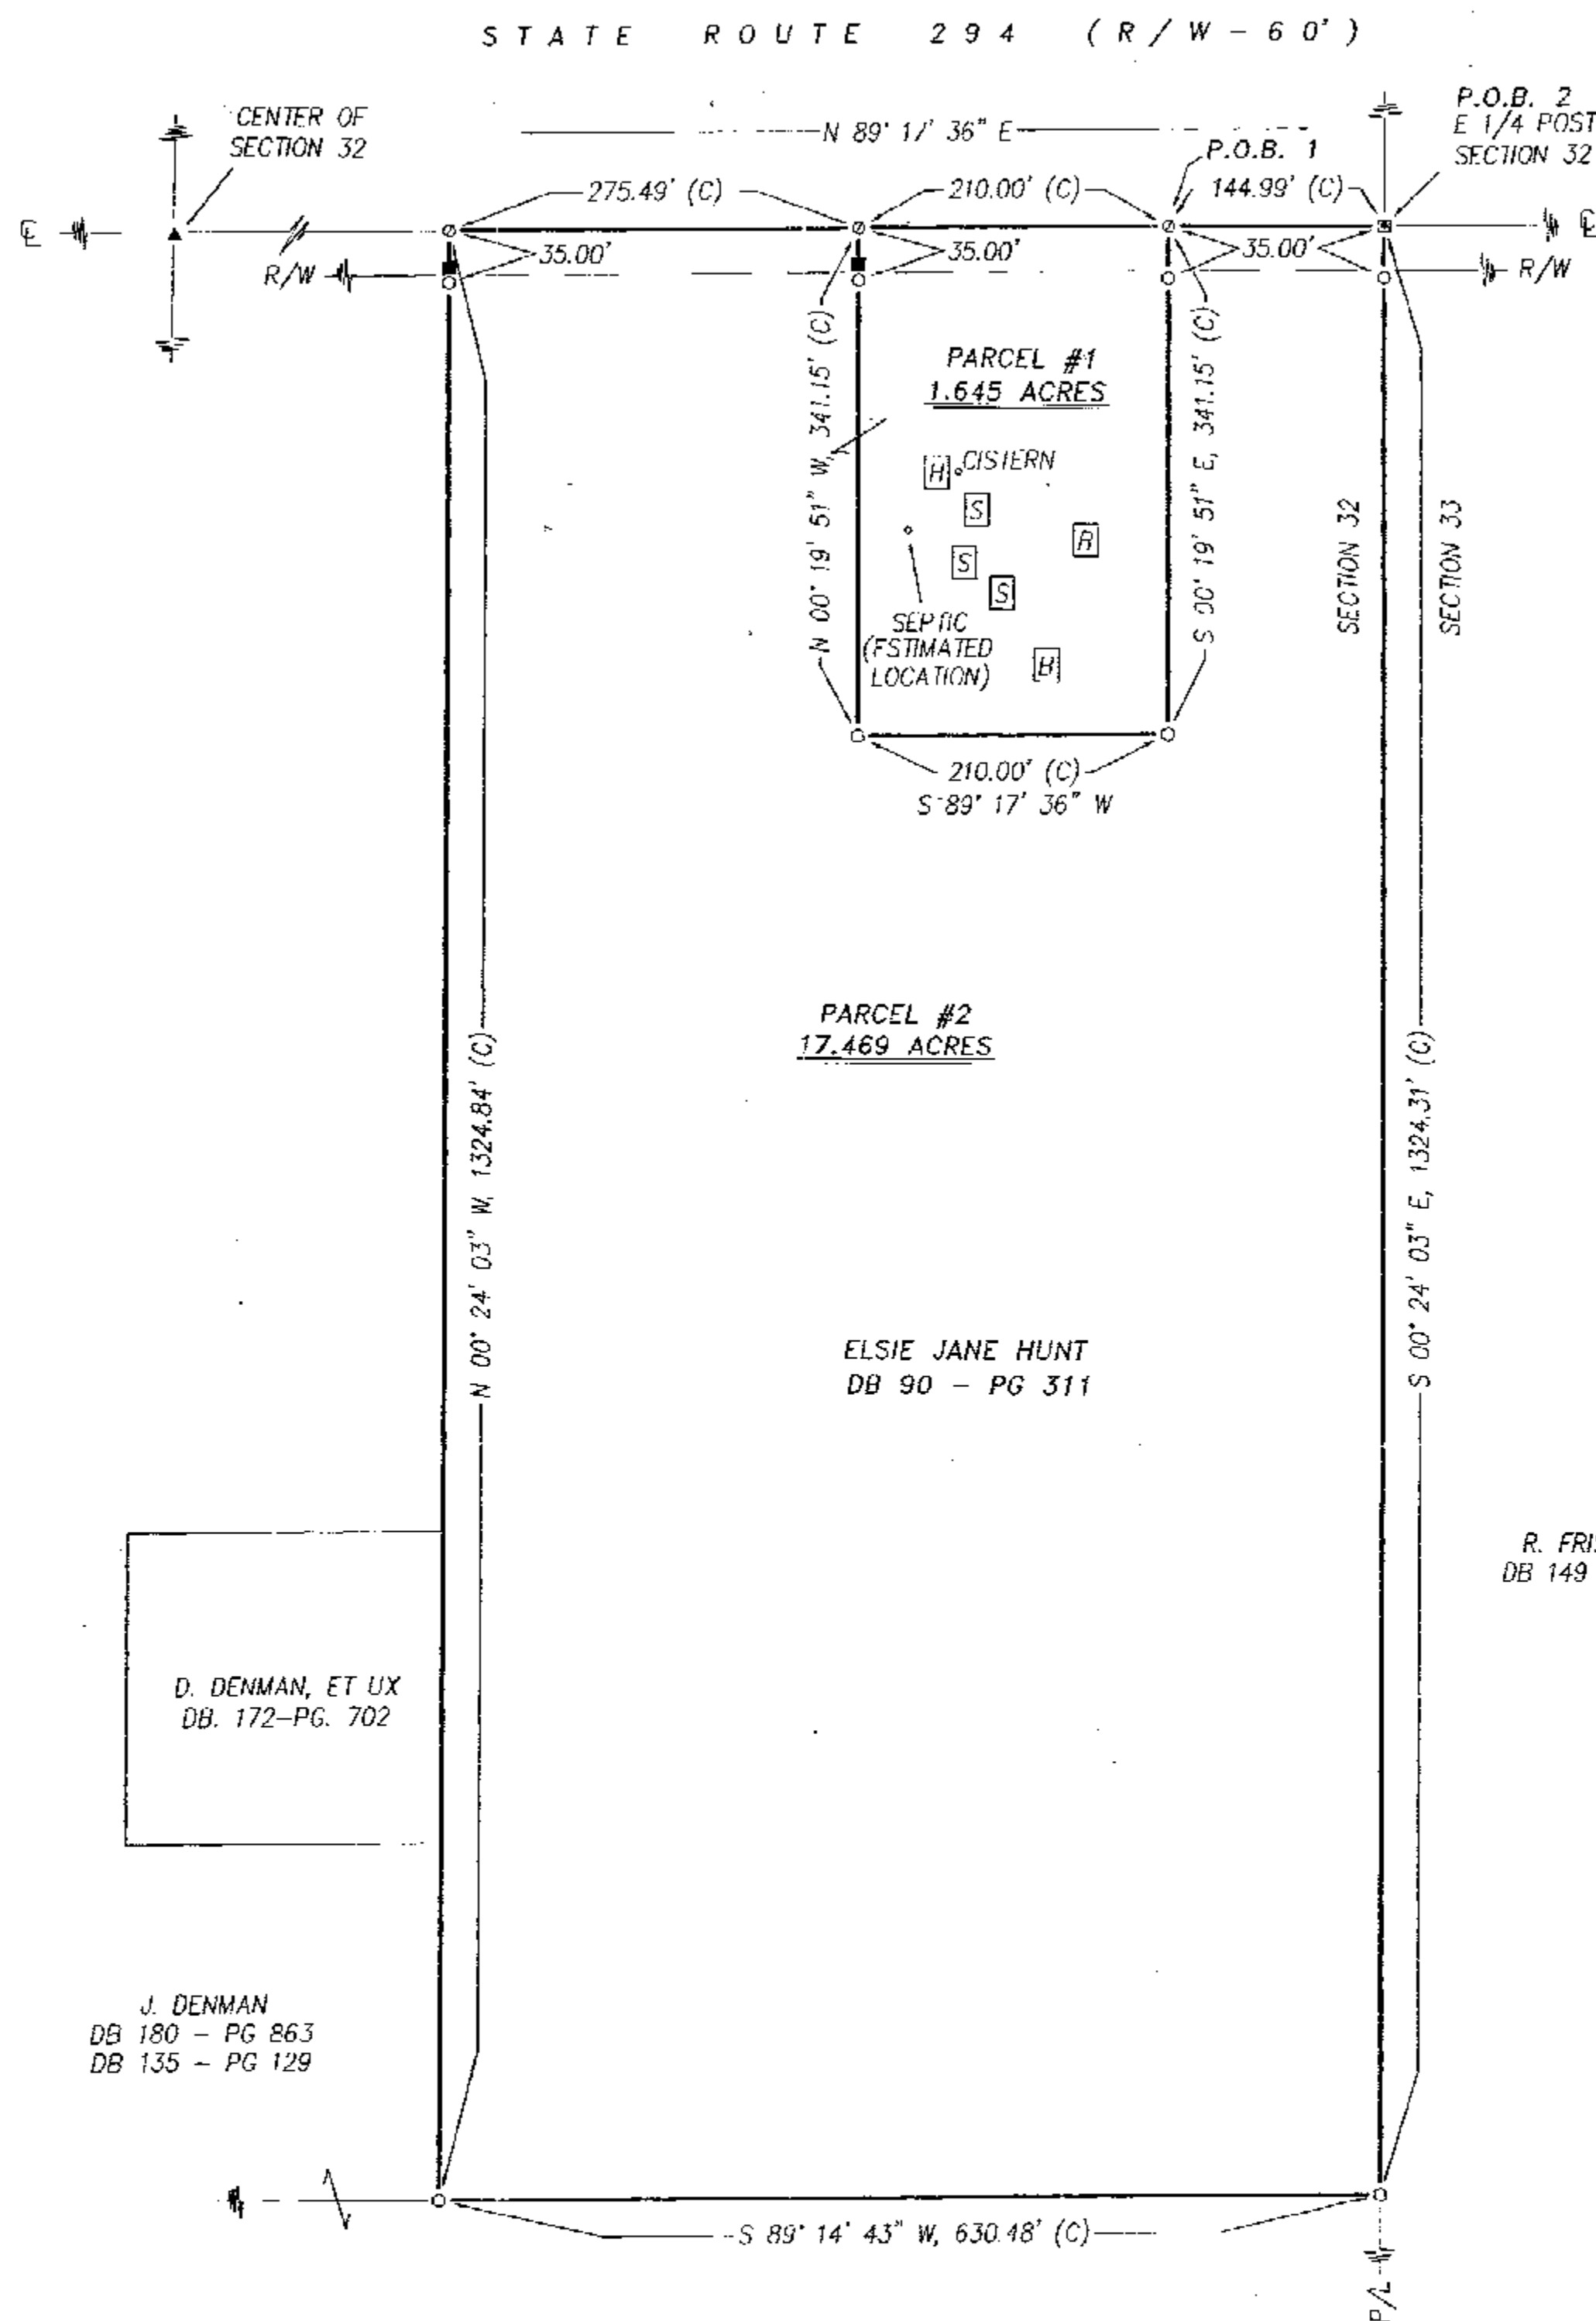

1" = 100' SCALE

0 100 200 300 FEET

NOTE: ALL REFERENCE RODS WERE PLACED AT 35.00' FROM C/L DUE TO UNDERGROUND UTILITY LOCATIONS ON SOUTH SIDE OF STATE ROUTE 294.

LEGEND:

SET FOUND	DESCRIPTION
⊙	MONUMENT
⊕	RAILROAD SPIKE
⊗	NAIL
⊙	IRON PIPE
⊙	DRILL HOLE
⊙	5/8" IRON ROD WITH PERSONALIZED CAP
⊙	IRON ROD
▲	STONE
⊠	MONUMENT BOX
D	DEED
P	PLAT
M	MEASURED
C	CALCULATED
Ø	DIAMETER
SR	SURVEY RECORD
⊠	HOUSE
⊠	GARAGE
⊠	BARN
⊠	SHED
X	FENCE
C/L	CENTERLINE
R/W	RIGHT-OF-WAY
P/L	PROPERTY LINE
■	POST

SURVEY NUMBER: 05-122
VOLUME: C PAGE: 952
DATE FILED: 11-16-05
PARCEL #: 26-1945-0000

ALL REGIONAL PLANNING REQUIREMENTS HAVE BEEN APPROVED FOR THIS SURVEY APPLICATION # Parcel 1-05-43

REFERENCES:

- DEED VOLUMES AND PAGES AS SHOWN.
- SURVEY VOLUME 3, PAGE 561.
- SURVEY VOLUME 3, PAGE 217.
- SURVEY VOLUME 3, PAGE 22.
- SURVEY VOLUME 2, PAGE 243.
- CABINET A, SLIDE 255, RECORDER'S OFFICE.
- WYANDOT COUNTY CORNERSTONE REFERENCES.
- WYANDOT COUNTY ROAD RECORDS.
- ORIGINAL U.S. GOVERNMENT FIELD NOTES.

NOTE: THIS SURVEY DOES NOT INCLUDE A TITLE SEARCH. EASEMENTS OR OTHER ENCUMBRANCES ON OR OVER THE LAND ARE NOT SHOWN ON THIS SURVEY. ANY BUILDINGS OR OTHER STRUCTURES NOT TO SCALE. I HEREBY DECLARE THAT I HAVE SURVEYED THE ABOVE DESCRIBED PROPERTY DURING OCTOBER, 2005. THIS SURVEY IS SUBJECT TO ALL LEGAL HIGHWAYS, EASEMENTS, RESTRICTIONS, LEASES OF RECORD AND OF RECORDS IN RESPECTIVE UTILITY OFFICES. THE BEARINGS REFERRED TO HEREON ARE BASED ON AN ASSUMED MERIDIAN AND ARE ONLY FOR THE PURPOSE OF ANGULAR MEASUREMENT.



Victor B. Koehler

11-16-05

VICTOR B. KOEHLER, P.S. NO. 7457

DATE

DRAWN:	CHECKED:	REVISIONS:
FRS	VBK	
11-07-05	11-07-05	

SURVEY FOR: THE ESTATE OF E. J. HUNT

BEING A PARCEL OF LAND SITUATED IN PART OF THE SOUTHEAST QUARTER OF SECTION 32, T-3-S, R-14-E, PITT TOWNSHIP, WYANDOT COUNTY, OHIO.

KOEHLER SURVEYING, INC.

P. O. BOX 28
UPPER SANDUSKY, OHIO 43351
419 294-5388