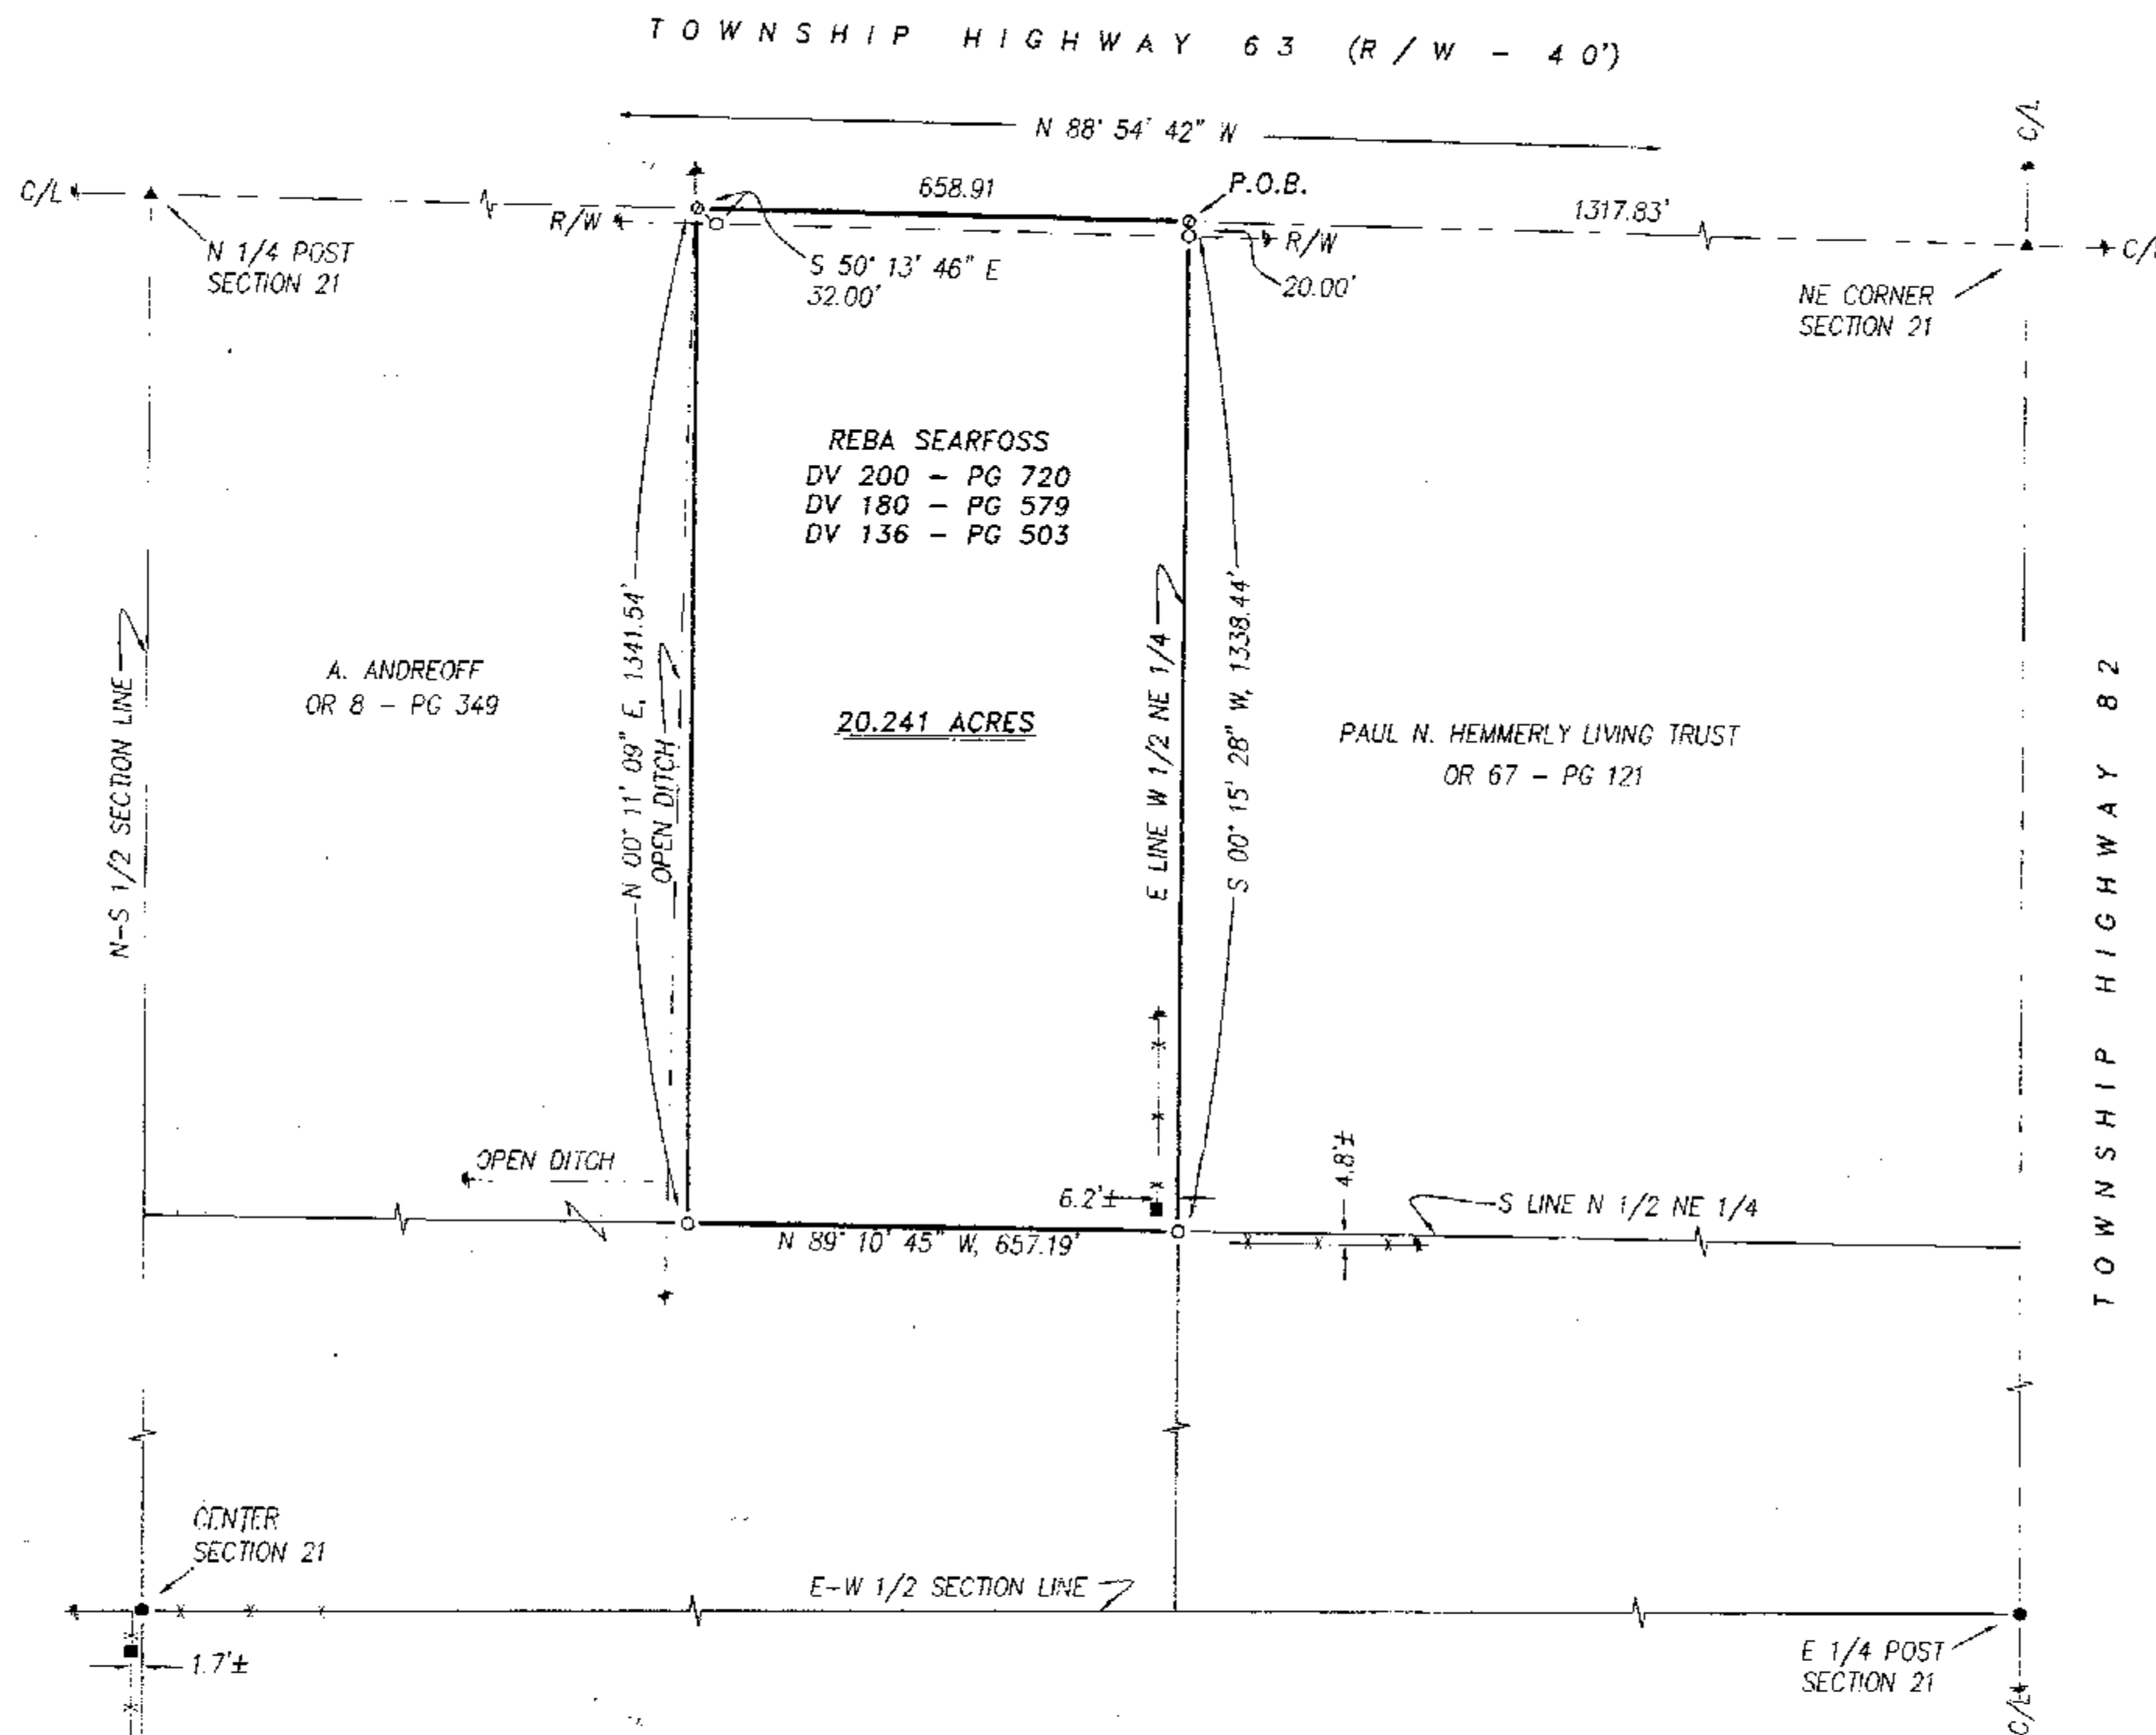


(ASSUMED)

1" = 200'

SCALE

0 200 400 600

FEET

## LEGEND:

| SET FOUND | DESCRIPTION                         |
|-----------|-------------------------------------|
| ⊙         | MONUMENT                            |
| ⊕         | RAILROAD SPIKE                      |
| ⊗         | NAIL                                |
| ⊙         | IRON PIPE                           |
| ⊙         | DRILL HOLE                          |
| ⊙         | 5/8" IRON ROD WITH PERSONALIZED CAP |
| ●         | IRON ROD                            |
| ▲         | STONE                               |
| ⊠         | MONUMENT BOX                        |
| D         | DEED                                |
| P         | PLAT                                |
| M         | MEASURED                            |
| C         | CALCULATED                          |
| ⊙         | DIAMETER                            |
| SR        | SURVEY RECORD                       |
| ⊠         | HOUSE                               |
| ⊠         | GARAGE                              |
| ⊠         | BARN                                |
| ⊠         | SHED                                |
| X         | FFNCE                               |
| C/L       | CENTERLINE                          |
| R/W       | RIGHT-OF-WAY                        |
| P/L       | PROPERTY LINE                       |
| ■         | POST                                |

## REFERENCES:

- DEED VOLUMES AND PAGES AS SHOWN.
- WYANDOT COUNTY CORNERSTONE RECORDS.
- HARDIN COUNTY CORNERSTONE RECORDS.
- WYANDOT COUNTY ROAD RECORDS.
- SURVEY VOLUME 2, PAGE 196.
- SURVEY VOLUME 2, PAGE 200.
- SURVEY VOLUME 3, PAGE 47.
- SURVEY VOLUME 3, PAGE 64.
- SURVEY VOLUME 3, PAGE 167.
- SURVEY VOLUME 9, PAGE 144.
- ORIGINAL U. S. GOVERNMENT FIELD NOTES.

ALL REGIONAL PLANNING  
REQUIREMENTS HAVE BEEN  
APPROVED FOR THIS SURVEY  
APPLICATION # NA

NOTE: THIS SURVEY DOES NOT INCLUDE A TITLE SEARCH. EASEMENTS OR OTHER ENCUMBRANCES ON OR OVER THE LAND ARE NOT SHOWN ON THIS SURVEY. ANY BUILDINGS OR OTHER STRUCTURES NOT TO SCALE. I HEREBY DECLARE THAT I HAVE SURVEYED THE ABOVE DESCRIBED PROPERTY DURING JANUARY, 2006. THIS SURVEY IS SUBJECT TO ALL LEGAL HIGHWAYS, EASEMENTS, RESTRICTIONS, LEASES OF RECORD AND OF RECORDS IN RESPECTIVE UTILITY OFFICES. THE BEARINGS REFERRED TO HEREON ARE BASED ON AN ASSUMED MERIDIAN AND ARE ONLY FOR THE PURPOSE OF ANGULAR MEASUREMENT.



VICTOR B. KOEHLER, P.S. NO. 7457

01-17-06  
DATE

SURVEY NUMBER: 06-04  
VOLUME: C PAGE: 964  
DATE FILED: 01-23-06  
PARCEL #: 18-0485-0000

## SURVEY FOR: REBA SEARFOSS

BEING A PARCEL OF LAND SITUATED IN PART OF  
THE NORTHEAST QUARTER OF SECTION 21, T-3-S, R-12-E,  
JACKSON TOWNSHIP, WYANDOT COUNTY, OHIO.

KOEHLER SURVEYING, INC.

P. O. BOX 28  
UPPER

SANDUSKY, OHIO

43351  
419-294-5388

DRAWN: DAL

CHECKED: VBK

REVISIONS: 01-15-06 101-16-06

1

1

05180-S