



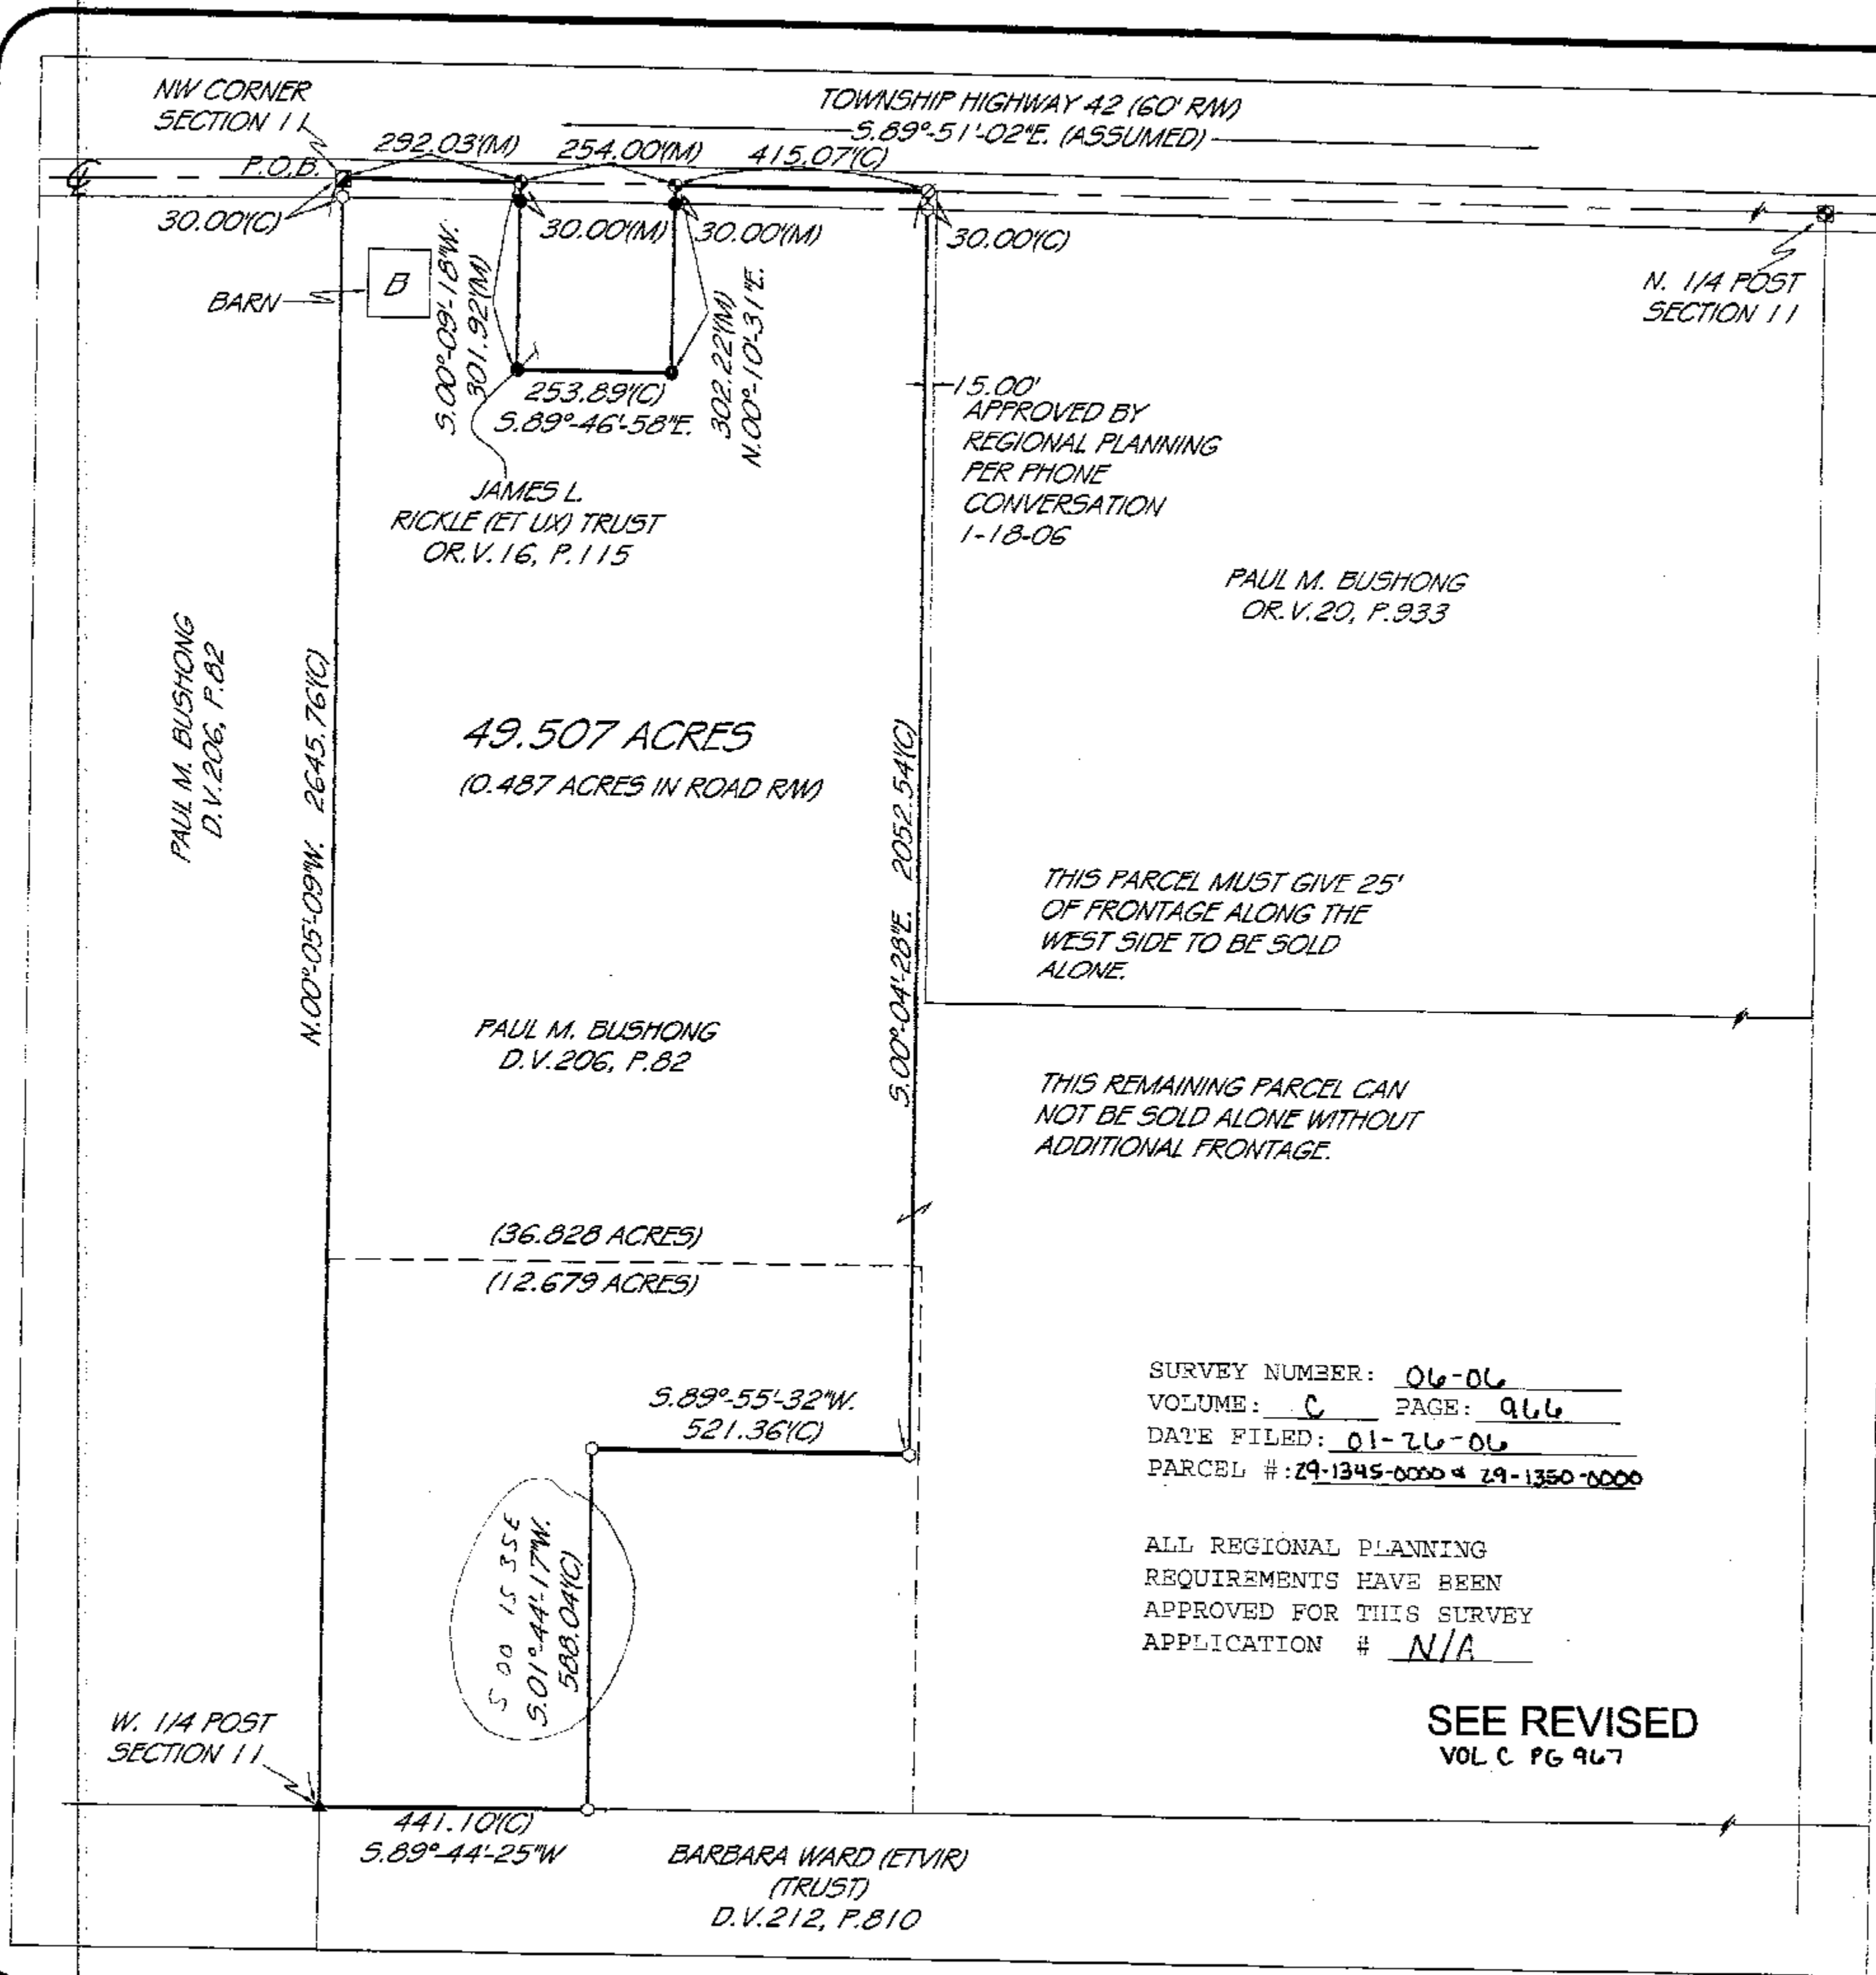

- LEGEND**
- ⊗ = MAG-NAIL SET
 - ⊙ = NAIL FOUND
 - = 5/8" IRON PIN SET
 - = IRON PIN FOUND
 - ⊖ = IRON PIPE FOUND
 - ⊕ = RAILROAD SPIKE FOUND
 - ▲ = STONE FOUND
 - ⊗ = MONUMENT BOX FOUND
 - ⊗ = NAIL FOUND OVER MONUMENT BOX WITH STONE
 - ⊗ = RAILROAD SPIKE FOUND OVER MONUMENT BOX WITH STONE
- (D) = DEED
(C) = CALCULATED
(M) = MEASURED

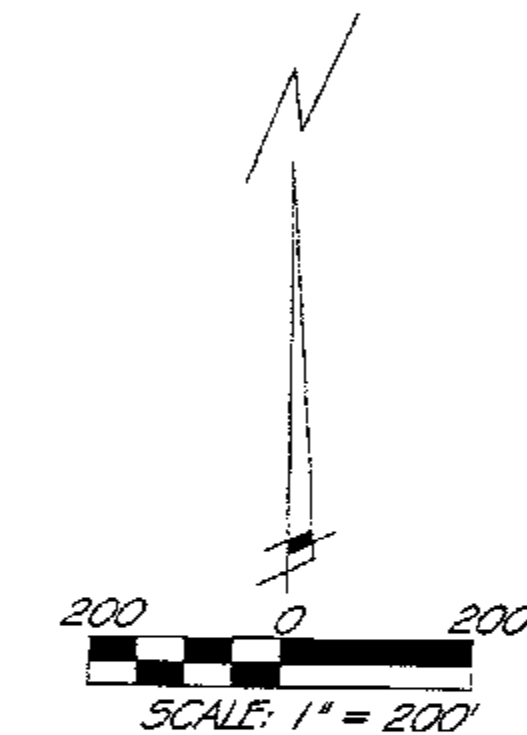

PRIOR DEED REFERENCES:
VOL. 206, PG. 82

PRIOR SURVEY REFERENCES:
-WYANDOT CO. STONE RECORDS
-ORIGINAL SECTION NOTES FOR WYANDOT COUNTY.
-V. 5, PG. 19
-V. C, PG. 780

THIS PLAT IS OF AN ACTUAL SURVEY PERFORMED BY PERRY SURVEYING 12-30-05. A TITLE SEARCH WAS NOT PERFORMED ON THIS PARCEL TO DO THE FIELD WORK.

CRAIG C. PERRY P.S. # 7839

PLAT OF A SURVEY
IN THE NW 1/4 OF
SECTION 11, T. 25, R. 12E.
RICHLAND TOWNSHIP
WYANDOT COUNTY, OHIO

123 E. CRAWFORD ST.
FINDLAY, OHIO 45840
PH: 419-423-3856
FAX: 419-423-6784

PERRY SURVEYING
"Precision Surveying That Is Right On Line!"

SURVEY MADE FOR:
DARYL BUSHONG
MT. BLANCHARD

DATE: 12-30-2005

JOB # 25-287

DRW. BY: CCP

REVISED: 1-16-06

SEE REVISED
VOL C PG 967