



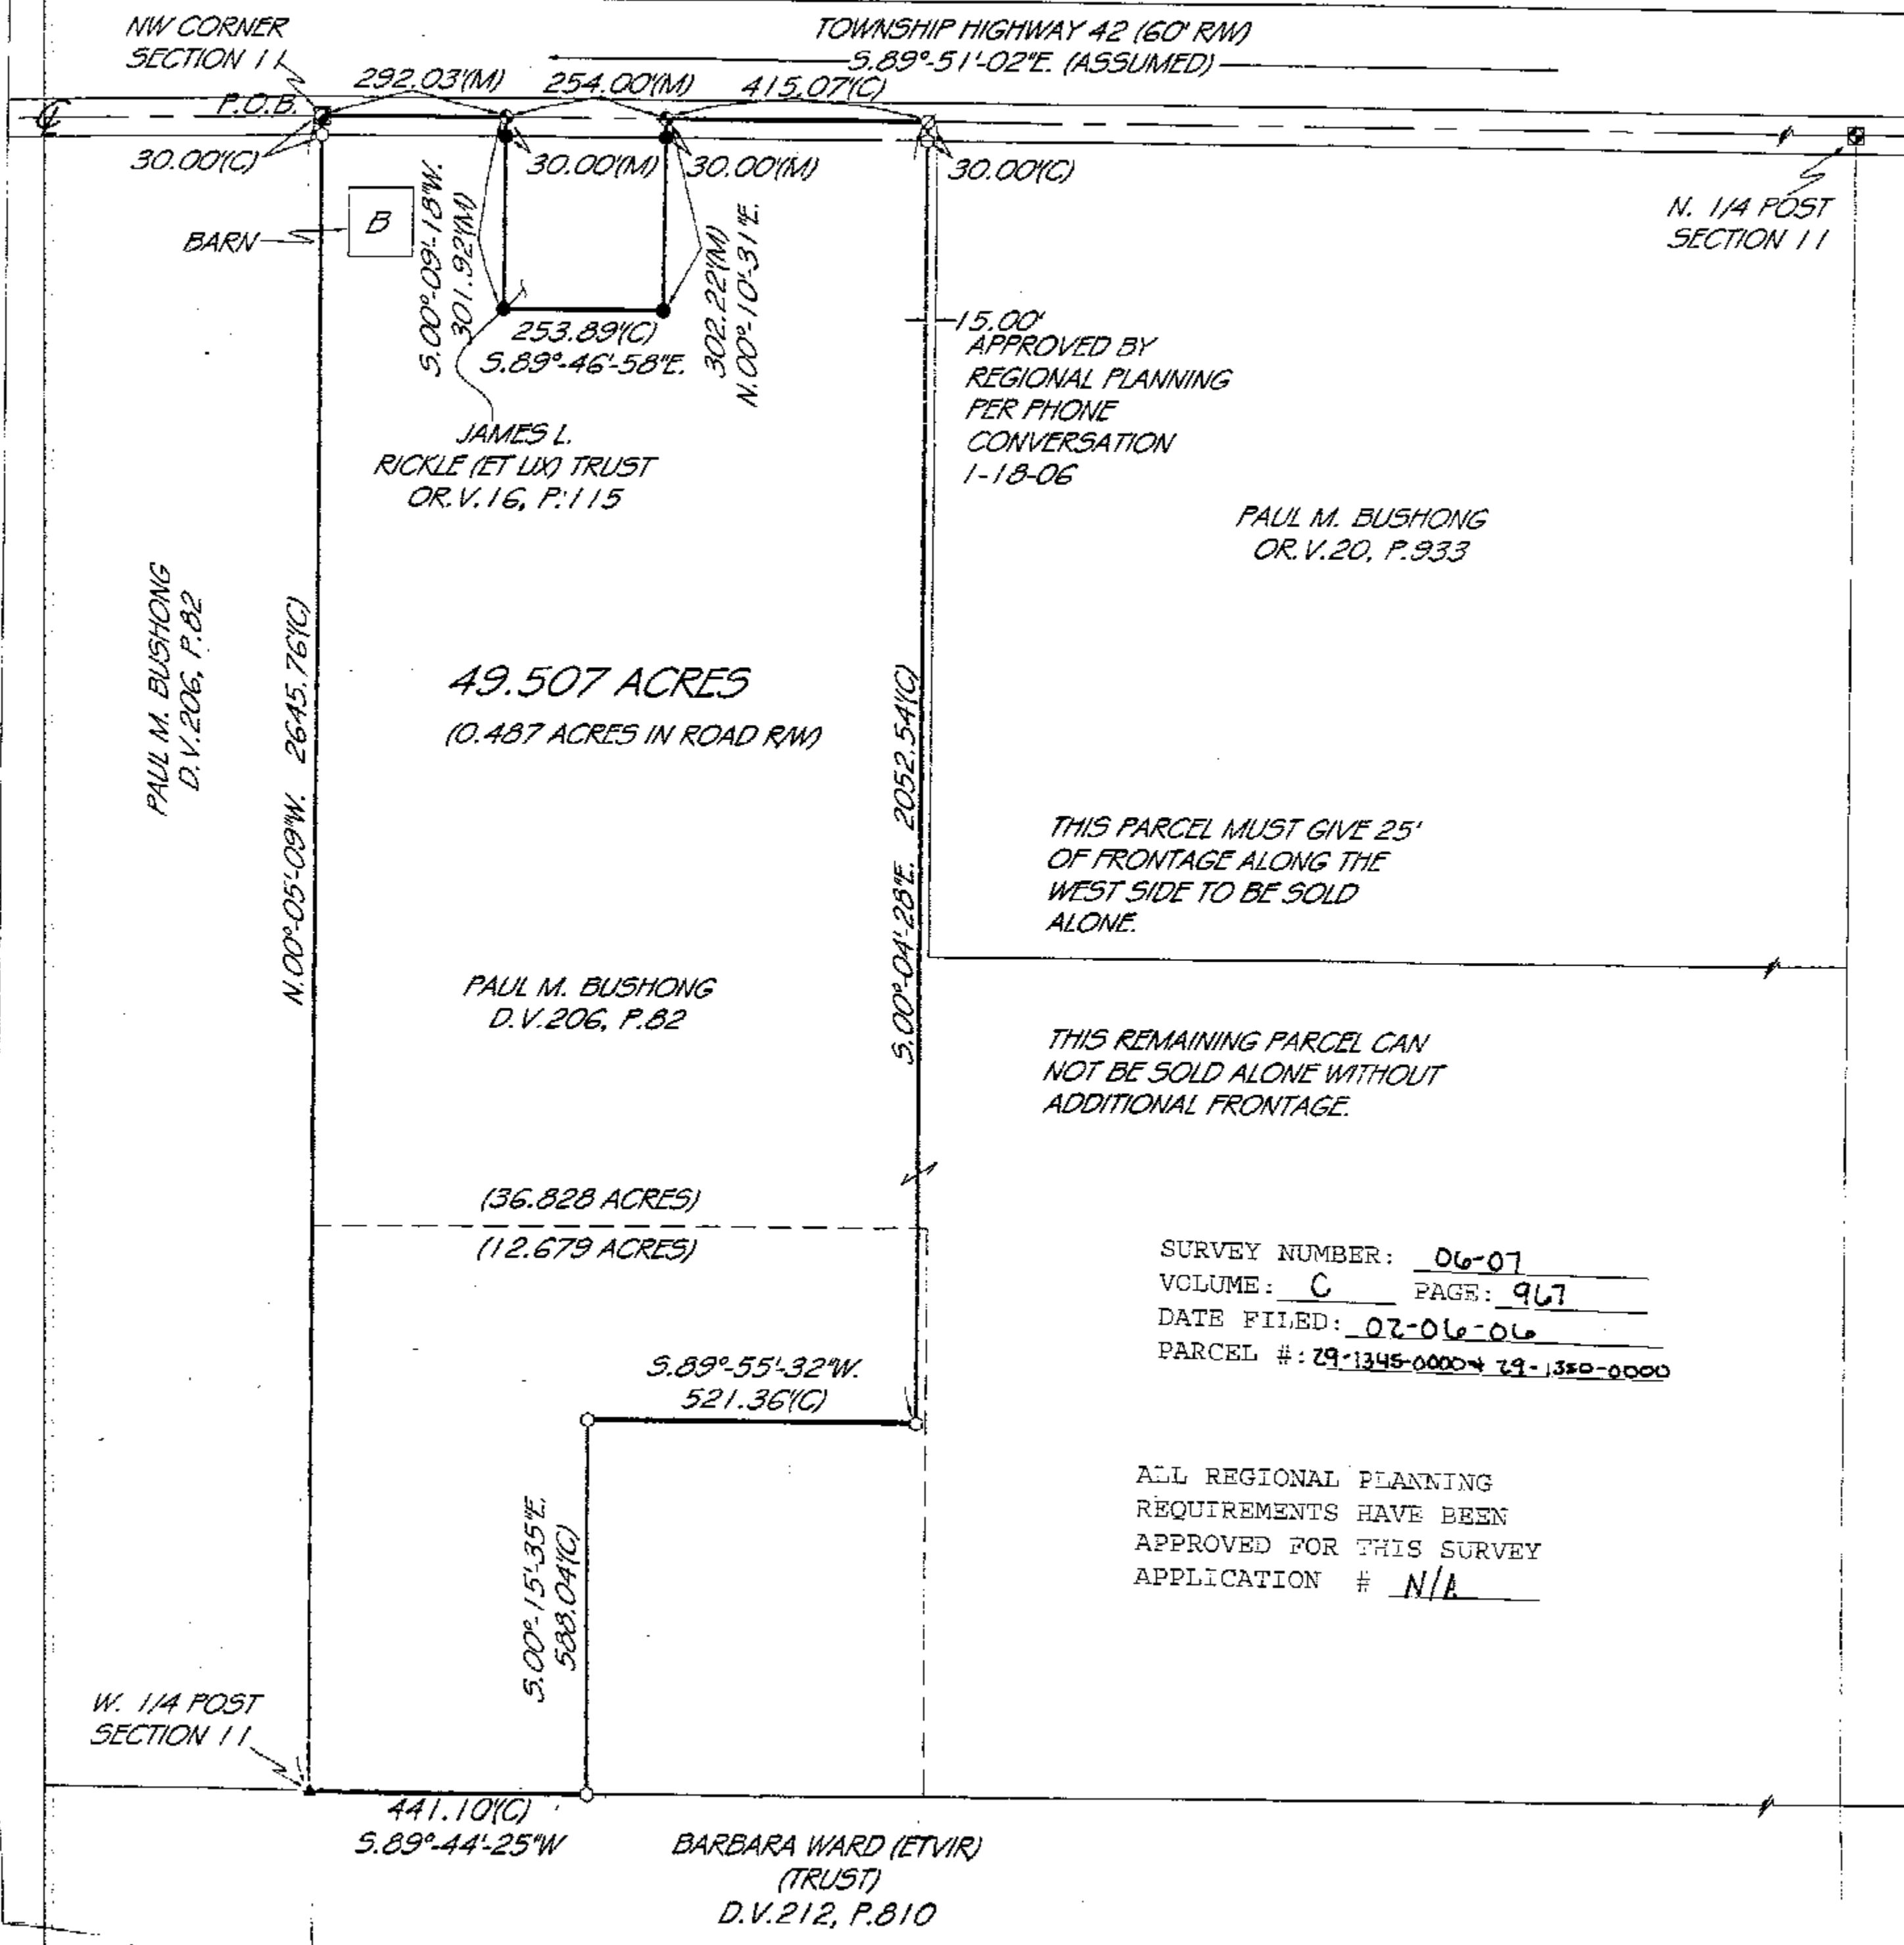

- LEGEND
- ⊗ = MAG-NAIL SET
  - ⊙ = NAIL FOUND
  - = 5/8" IRON PIN SET
  - = IRON PIN FOUND
  - ⊖ = IRON PIPE FOUND
  - ⦿ = RAILROAD SPIKE FOUND
  - ▲ = STONE FOUND
  - ⊞ = MONUMENT BOX FOUND
  - ⊠ = NAIL FOUND OVER MONUMENT BOX WITH STONE
  - ⊡ = RAILROAD SPIKE FOUND OVER MONUMENT BOX WITH STONE

(D) = DEED  
(C) = CALCULATED  
(M) = MEASURED

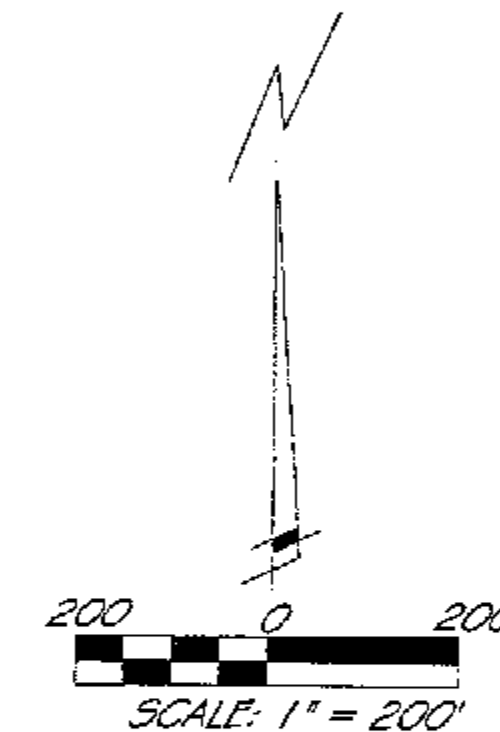

PRIOR DEED REFERENCES:  
VOL. 206, PG. 82

PRIOR SURVEY REFERENCES:  
- WYANDOT CO. STONE RECORDS  
- ORIGINAL SECTION NOTES FOR WYANDOT COUNTY.  
- V. 5, PG. 19  
- V. C, PG. 780

THIS PLAT IS OF AN ACTUAL SURVEY PERFORMED BY PERRY SURVEYING 12-30-05. A TITLE SEARCH WAS NOT PERFORMED ON THIS PARCEL TO DO THE FIELD WORK.

CRAIG C. PERRY P.S. # 7839

PLAT OF A SURVEY  
IN THE NW 1/4 OF  
SECTION 11, T. 25, R. 12E.  
RICHLAND TOWNSHIP  
WYANDOT COUNTY, OHIO

123 E. CRAWFORD ST.  
FINDLAY, OHIO 45840  
PH: 419-423-3856  
FAX: 419-423-6784

PERRY SURVEYING  
"Precision Surveying That is Right On Line!"

SURVEY MADE FOR:  
DARYL BUSHONG  
MT. BLANCHARD

DATE: 12-30-2005

JOB # 25-287

DRW. BY: CCP

REVISED: 2-2-06