


### CURVE DATA:



CURVE "A":  
R = 2864.79'  
LC = 248.74'  
CH = 248.66'  
CH BRG = S 60° 24' 59" W

CURVE "B":  
R = 2864.79'  
LC = 178.19'  
CH = 178.16'  
CH BRG = S 56° 08' 50" W

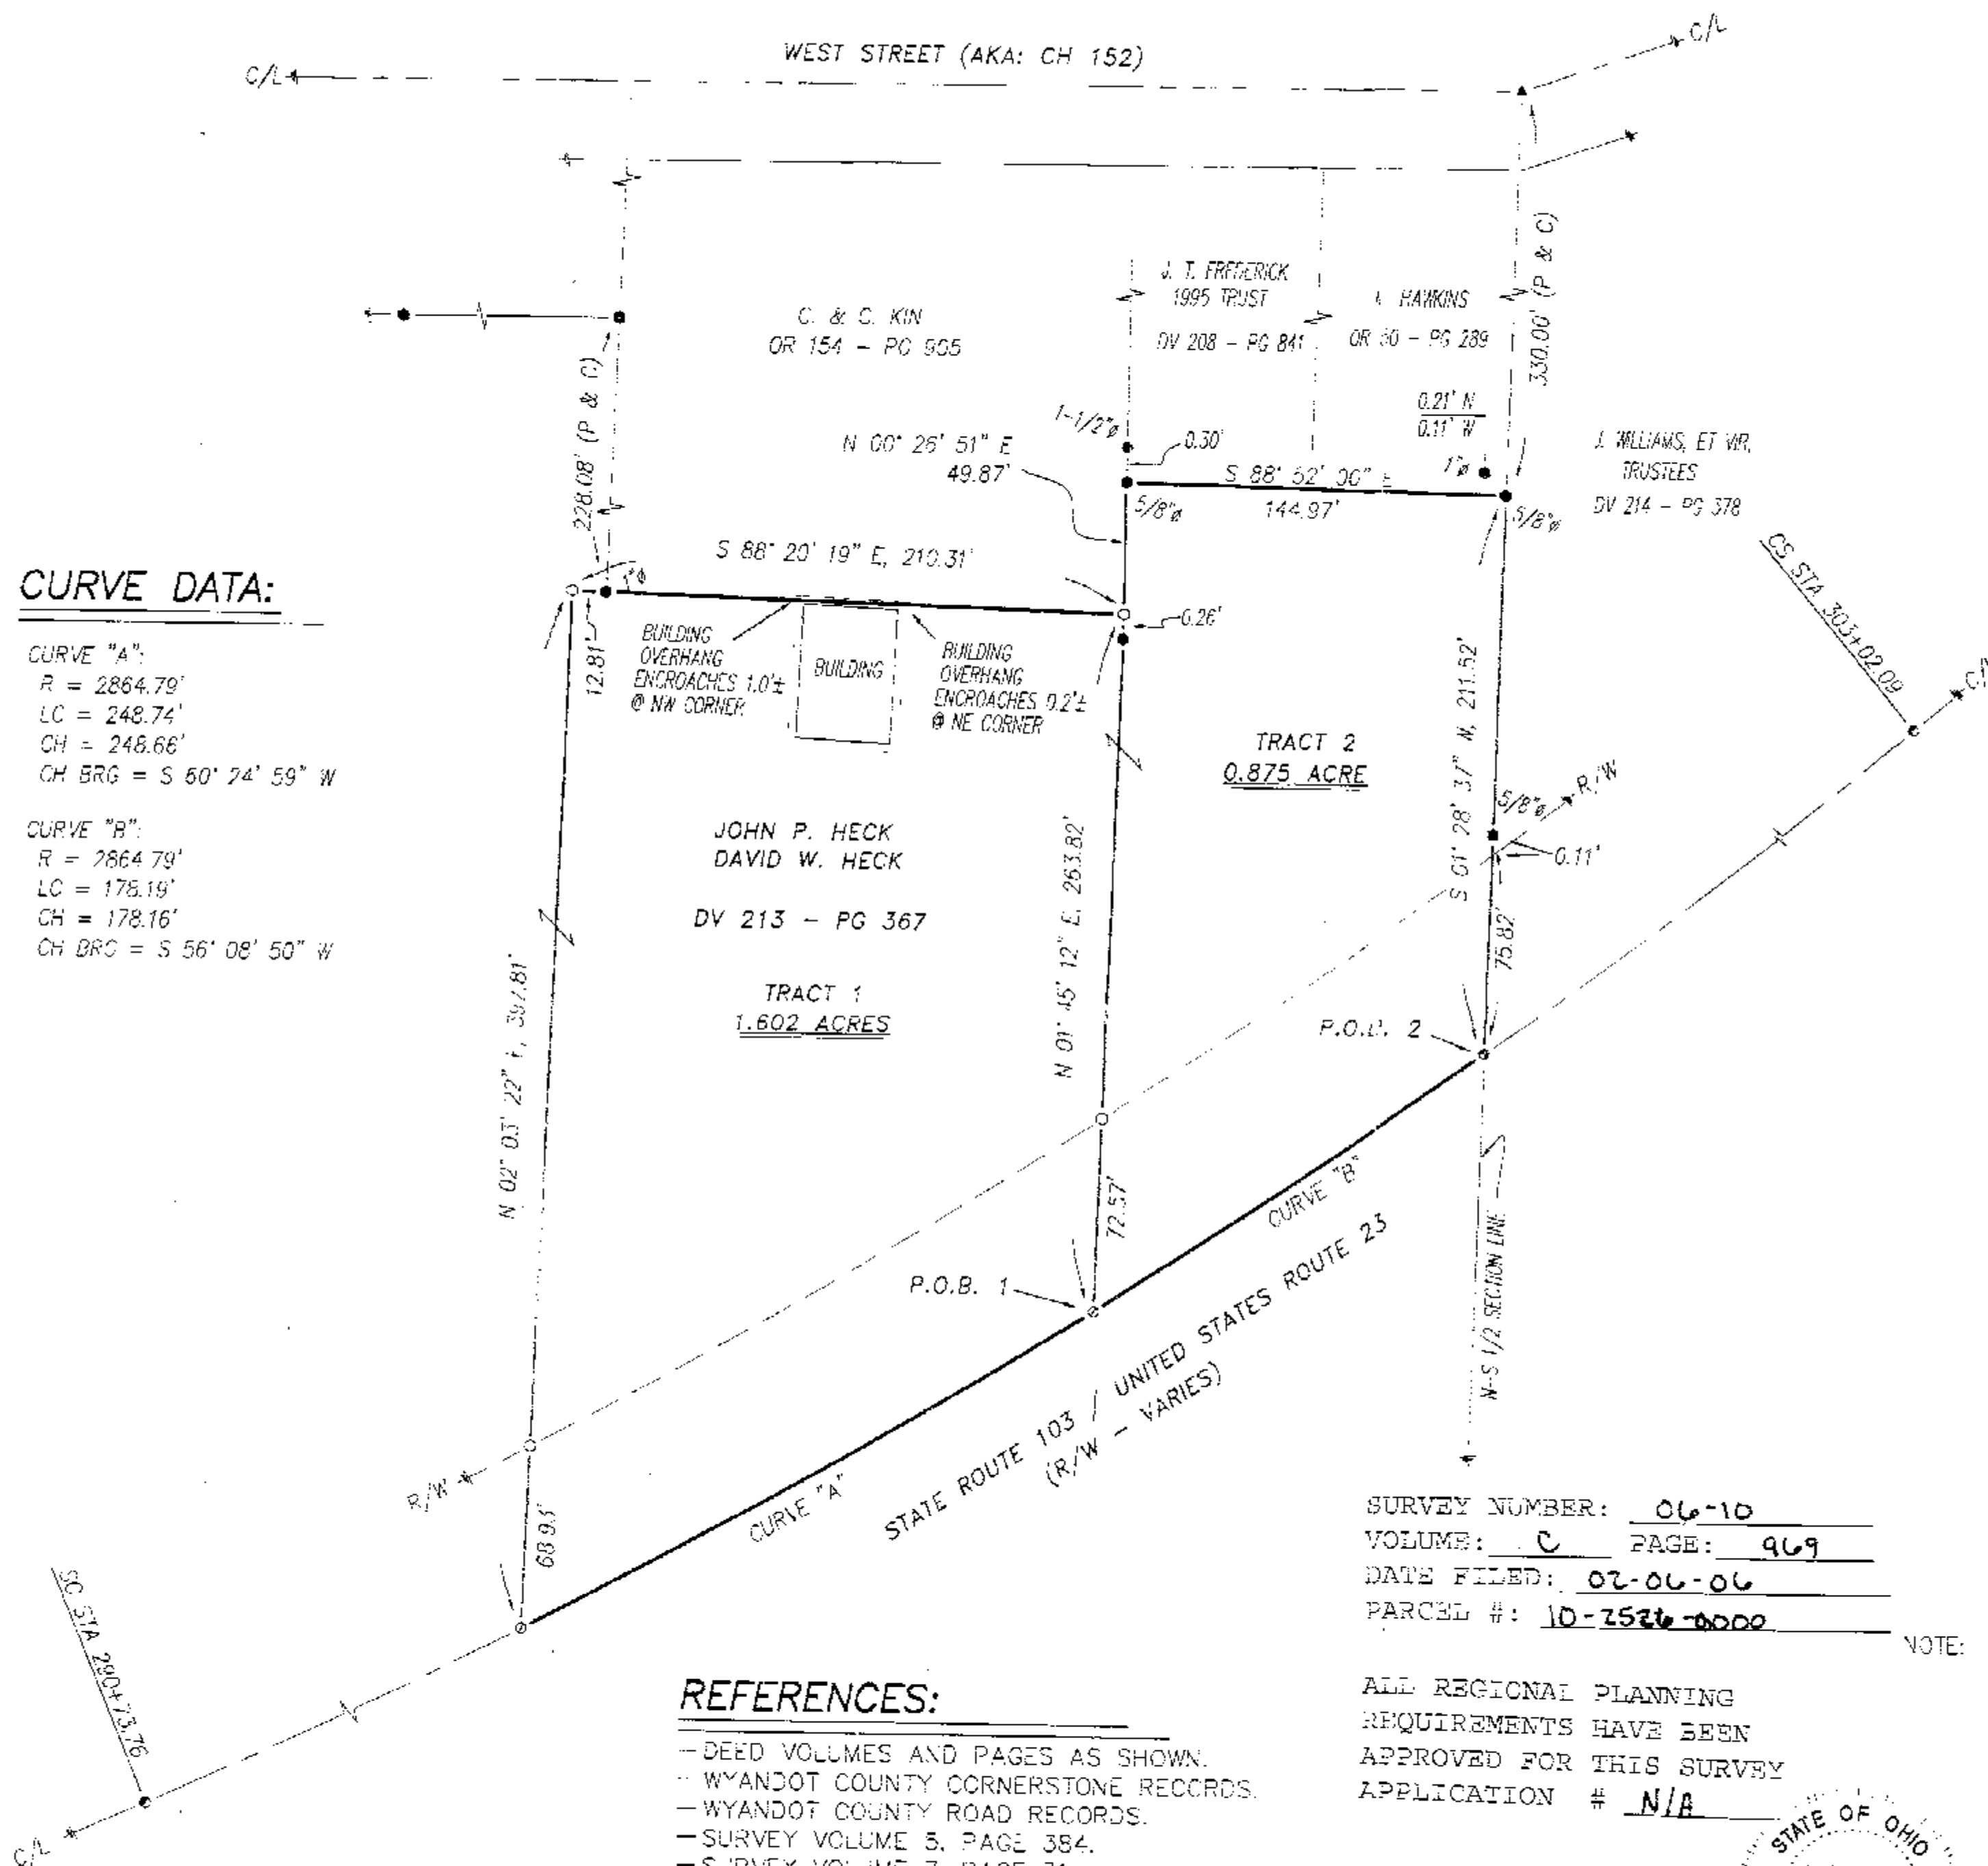

### LEGEND:

| SET FOUND | DESCRIPTION                         |
|-----------|-------------------------------------|
| ⊙         | MONUMENT                            |
| ⊕         | RAILROAD SPIKE                      |
| ⊙         | NAIL                                |
| ⊙         | IRON PIPE                           |
| ⊙         | DRILL HOLE                          |
| ⊙         | 5/8" IRON ROD WITH PERSONALIZED CAP |
| ⊙         | IRON ROD                            |
| ⊙         | STONE                               |
| ⊙         | MONUMENT BOX                        |
| ⊙         | DEED                                |
| ⊙         | PLAT                                |
| ⊙         | MEASURED                            |
| ⊙         | CALCULATED                          |
| ⊙         | DIAMETER                            |
| ⊙         | SURVEY RECORD                       |
| ⊙         | HOUSE                               |
| ⊙         | GARAGE                              |
| ⊙         | BARN                                |
| ⊙         | SHED                                |
| ⊙         | FENCE                               |
| ⊙         | C/L                                 |
| ⊙         | R/W                                 |
| ⊙         | F/L                                 |
| ⊙         | POST                                |

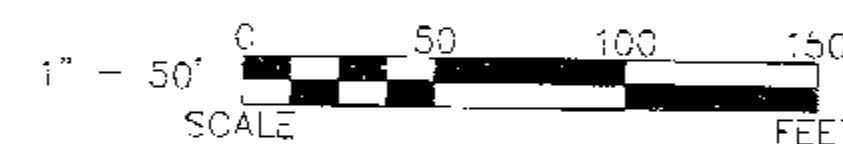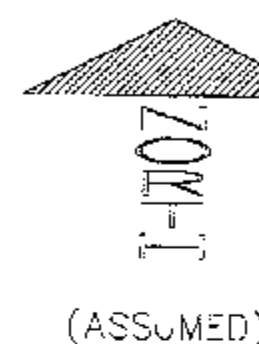

### REFERENCES:

- DEED VOLUMES AND PAGES AS SHOWN.
- WYANDOT COUNTY CORNERSTONE RECORDS.
- WYANDOT COUNTY ROAD RECORDS.
- SURVEY VOLUME 3, PAGE 384.
- SURVEY VOLUME 7, PAGE 31.
- SURVEY VOLUME 7, PAGE 32.
- CABINET A, SLIDE 499, RECORDER'S OFFICE.
- CABINET A, SLIDE 518, RECORDER'S OFFICE.
- CABINET A, SLIDE 569 & 570, RECORDER'S OFFICE.
- ODOT R/W PLANS WYA-23-27.38, DATED 7-24-63.

SURVEY NUMBER: 06-10  
VOLUME: C PAGE: 969  
DATE FILED: 02-06-06  
PARCEL #: 10-2526-0000

ALL REGIONAL PLANNING  
REQUIREMENTS HAVE BEEN  
APPROVED FOR THIS SURVEY  
APPLICATION # N/A



NOTE: THIS SURVEY DOES NOT INCLUDE A TITLE SEARCH. EASEMENTS OR OTHER ENCUMBRANCES ON OR OVER THE LAND ARE NOT SHOWN ON THIS SURVEY. ANY BUILDINGS OR OTHER STRUCTURES NOT TO SCALE. I HEREBY DECLARE THAT I HAVE SURVEYED THE ABOVE DESCRIBED PROPERTY DURING JANUARY, 2006. THIS SURVEY IS SUBJECT TO ALL LEGAL HIGHWAYS, EASEMENTS, RESTRICTIONS, LEASES OF RECORD AND OF RECORDS IN RESPECTIVE UTILITY OFFICES. THE BEARINGS REFERRED TO HEREON ARE BASED ON AN ASSUMED MERIDIAN AND ARE ONLY FOR THE PURPOSE OF ANGULAR MEASUREMENT.

VICTOR B. KOEHLER, P.S. NO. 7457  
DATE 01-26-06

SURVEY FOR: HECK-PAHL-HAWKINS

BEING A PART OF LAND SITUATED IN PART OF  
THE NW QUARTER OF SECTION 20, T-1-S, R-13-E,  
IN THE VILLAGE OF CAREY, WYANDOT COUNTY, OHIO.

| DRAWN:   | CHECKED: | REVISIONS: |
|----------|----------|------------|
| 1        | 1        | 1          |
| 01-23-05 | 01-23-05 | 01-23-05   |
| 05229-S  |          |            |

KOEHLER SURVEYING, INC.  
P.O. BOX 26  
SANDUSKY, OHIO 44871  
419-294-5388