



STATE ROUTE 53 (60' RW)

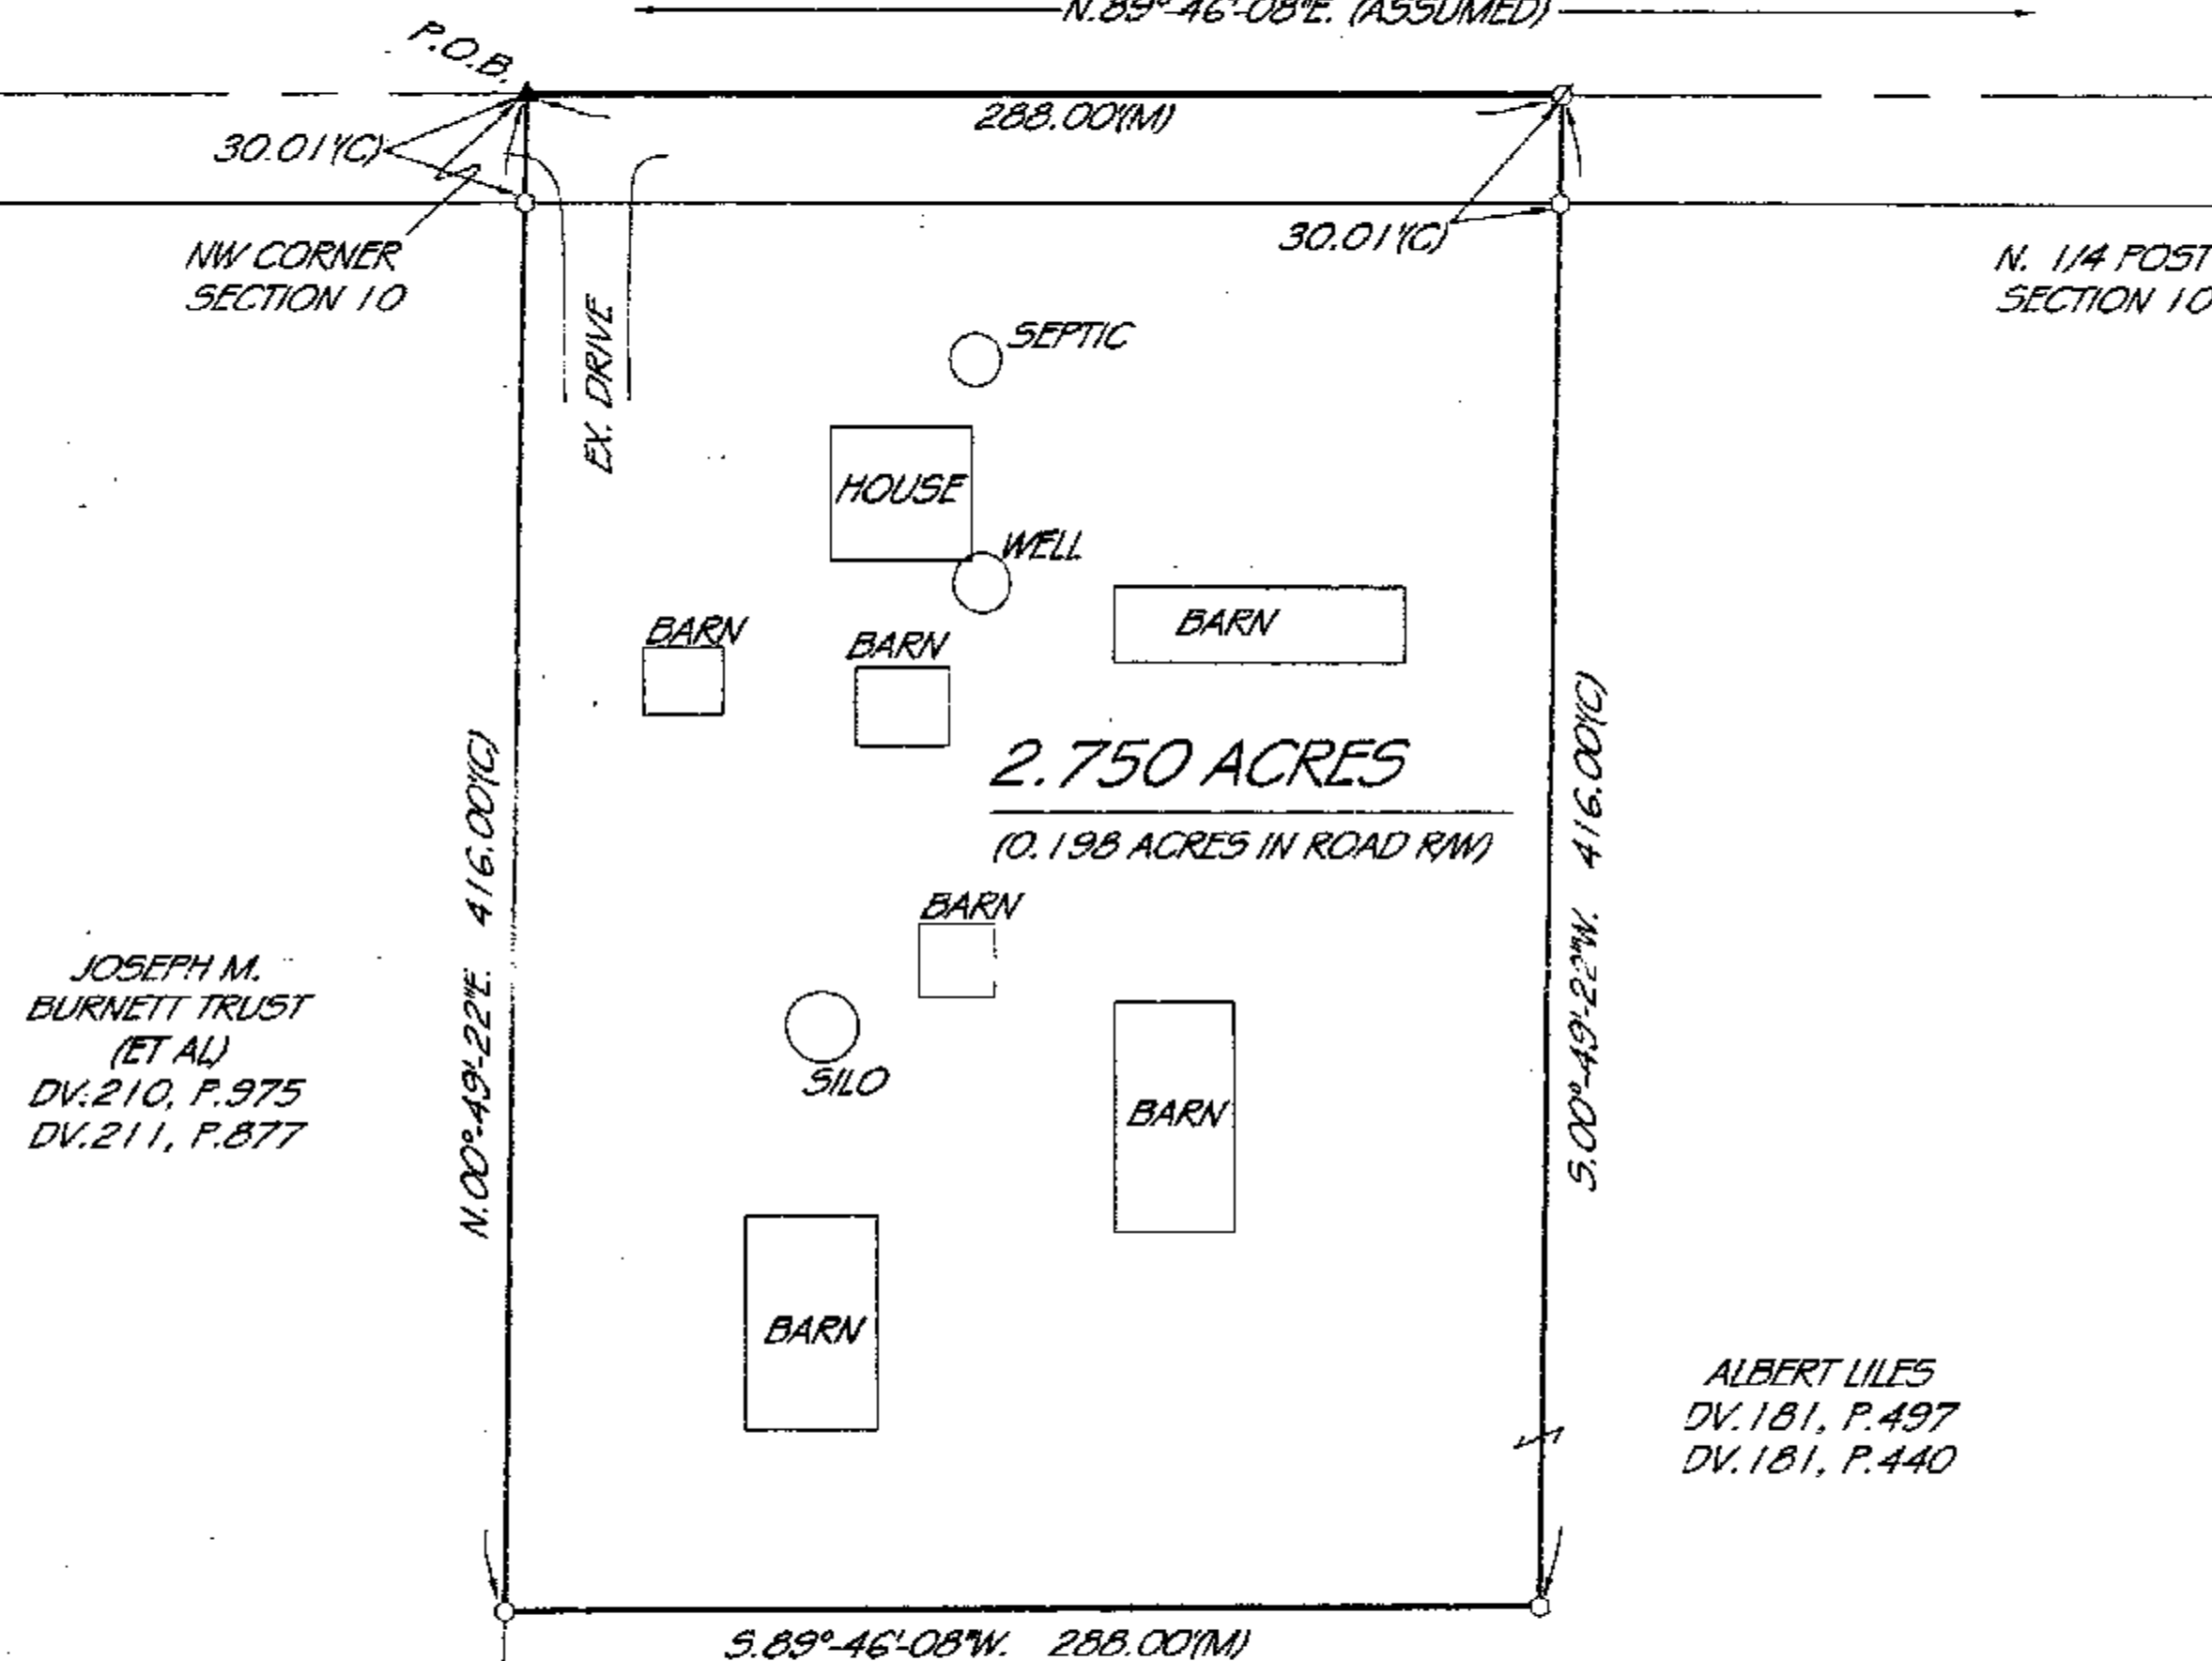

- LEGEND**
- ⊙ = MAG-NAIL SET
 - ⊠ = NAIL FOUND
 - = 5/8" IRON PIN SET
 - = IRON PIN FOUND
 - ⊙ = IRON PIPE FOUND
 - ⊠ = RAILROAD SPIKE FOUND
 - ⊠ = STONE FOUND
 - ⊠ = MONUMENT BOX FOUND
 - ⊠ = NAIL FOUND OVER MONUMENT
 - ⊠ = BOX WITH STONE
 - ⊠ = RAILROAD SPIKE FOUND OVER MONUMENT BOX WITH STONE
- (D) = DEED
(C) = CALCULATED
(M) = MEASURED

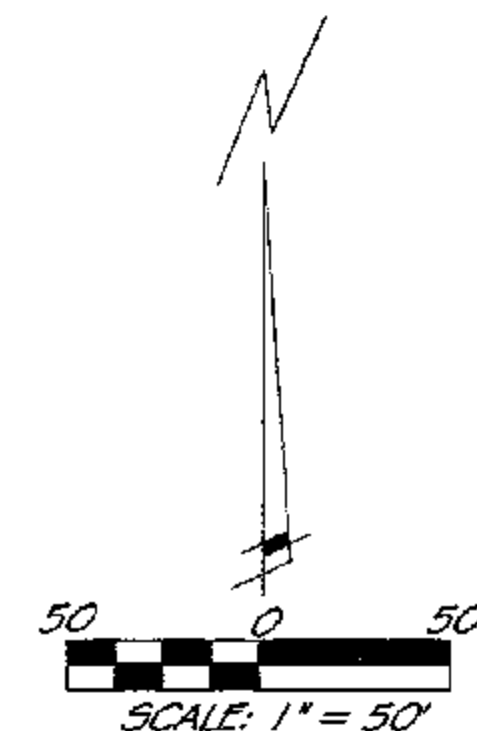

PRIOR DEED REFERENCES:
D.V. 181, PG. 497

PRIOR SURVEY REFERENCES:
-WYANDOT CO. STONE RECORDS
-ORIGINAL SECTION NOTES FOR WYANDOT COUNTY.
-SURVEY V. 2, PG. 44
-SURVEY V. D, PG. 152

PLAT OF A SURVEY
IN THE NW 1/4 OF
SECTION 10, T. 35., R. 12E.
JACKSON TOWNSHIP
WYANDOT COUNTY, OHIO

123 E. CRAWFORD ST.
FINDLAY, OHIO 45840
PH: 419-423-3856
FAX: 419-423-6784



SURVEY MADE FOR:
LEE ANN LOVERIDGE
FOREST, OHIO

DATE: 7-10-06

JOB # 26-131

DRW. BY: CCP

REVISED:

SURVEY NUMBER: 06-80
VOLUME: C PAGE: 1016
DATE FILED: 07-28-06
PARCEL #: 18-1505-0000

ALL REGIONAL PLANNING
REQUIREMENTS HAVE BEEN
APPROVED FOR THIS SURVEY
APPLICATION # 06-39

THIS PLAT IS OF AN ACTUAL
SURVEY PERFORMED BY
PERRY SURVEYING 7-10-06.
A TITLE SEARCH WAS NOT
PERFORMED ON THIS PARCEL
BUT DO THE FIELD WORK.

