

A.L. REGIONAL PLANNING  
REQUIREMENTS HAVE BEEN  
APPROVED FOR THIS SURVEY  
APPLICATION # 07-05



SURVEY NUMBER: 07-14  
VOLUME: C PAGE: 1058  
DATE FILED: 02-01-07  
PARCEL #: 12-1425-0000

# LEGEND:

| SET FOUND | DESCRIPTION                         |
|-----------|-------------------------------------|
| ⊙         | MONUMENT                            |
| ⊕         | RAILROAD SPIKE                      |
| ⊗         | NAIL                                |
| ⊙         | IRON PIPE                           |
| ⊙         | DRILL HOLE                          |
| ⊙         | 5/8" IRON ROD WITH PERSONALIZED CAP |
| ⊙         | IRON ROD                            |
| ●         | STONE                               |
| ■         | MONUMENT BOX                        |
| D         | DEED                                |
| P         | PLAT                                |
| M         | MEASURED                            |
| C         | CALCULATED                          |
| ⊙         | DIAMETER                            |
| SR        | SURVEY RECORD                       |
| ■         | HOUSE                               |
| ■         | GARAGE                              |
| ■         | BARN                                |
| ■         | SHED                                |
| X         | FENCE                               |
| C/L       | CENTERLINE                          |
| R/W       | RIGHT-OF-WAY                        |
| P/L       | PROPERTY LINE                       |
| ■         | POST                                |

## REFERENCES:

- DEED VOLUME AND PAGE AS SHOWN.
- WYANDOT COUNTY CORNERSTONE RECORDS.
- WYANDOT COUNTY ROAD RECORDS.

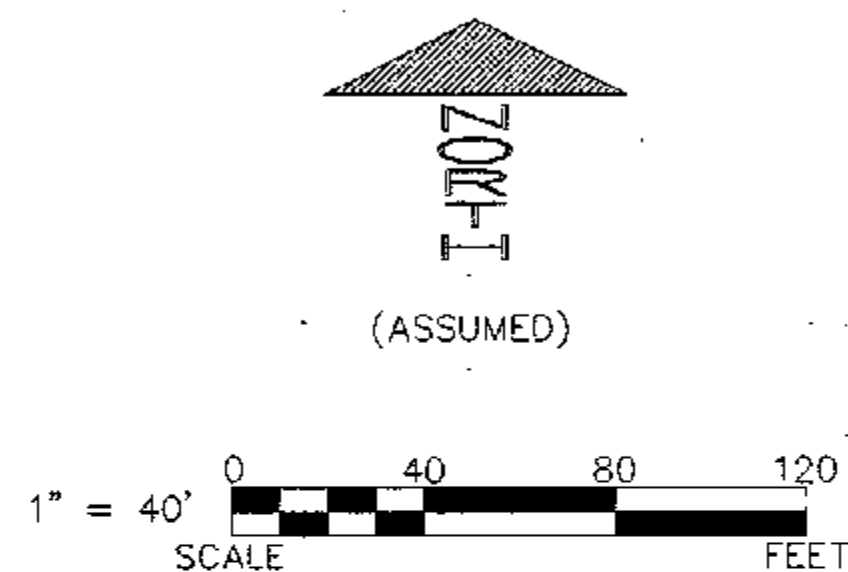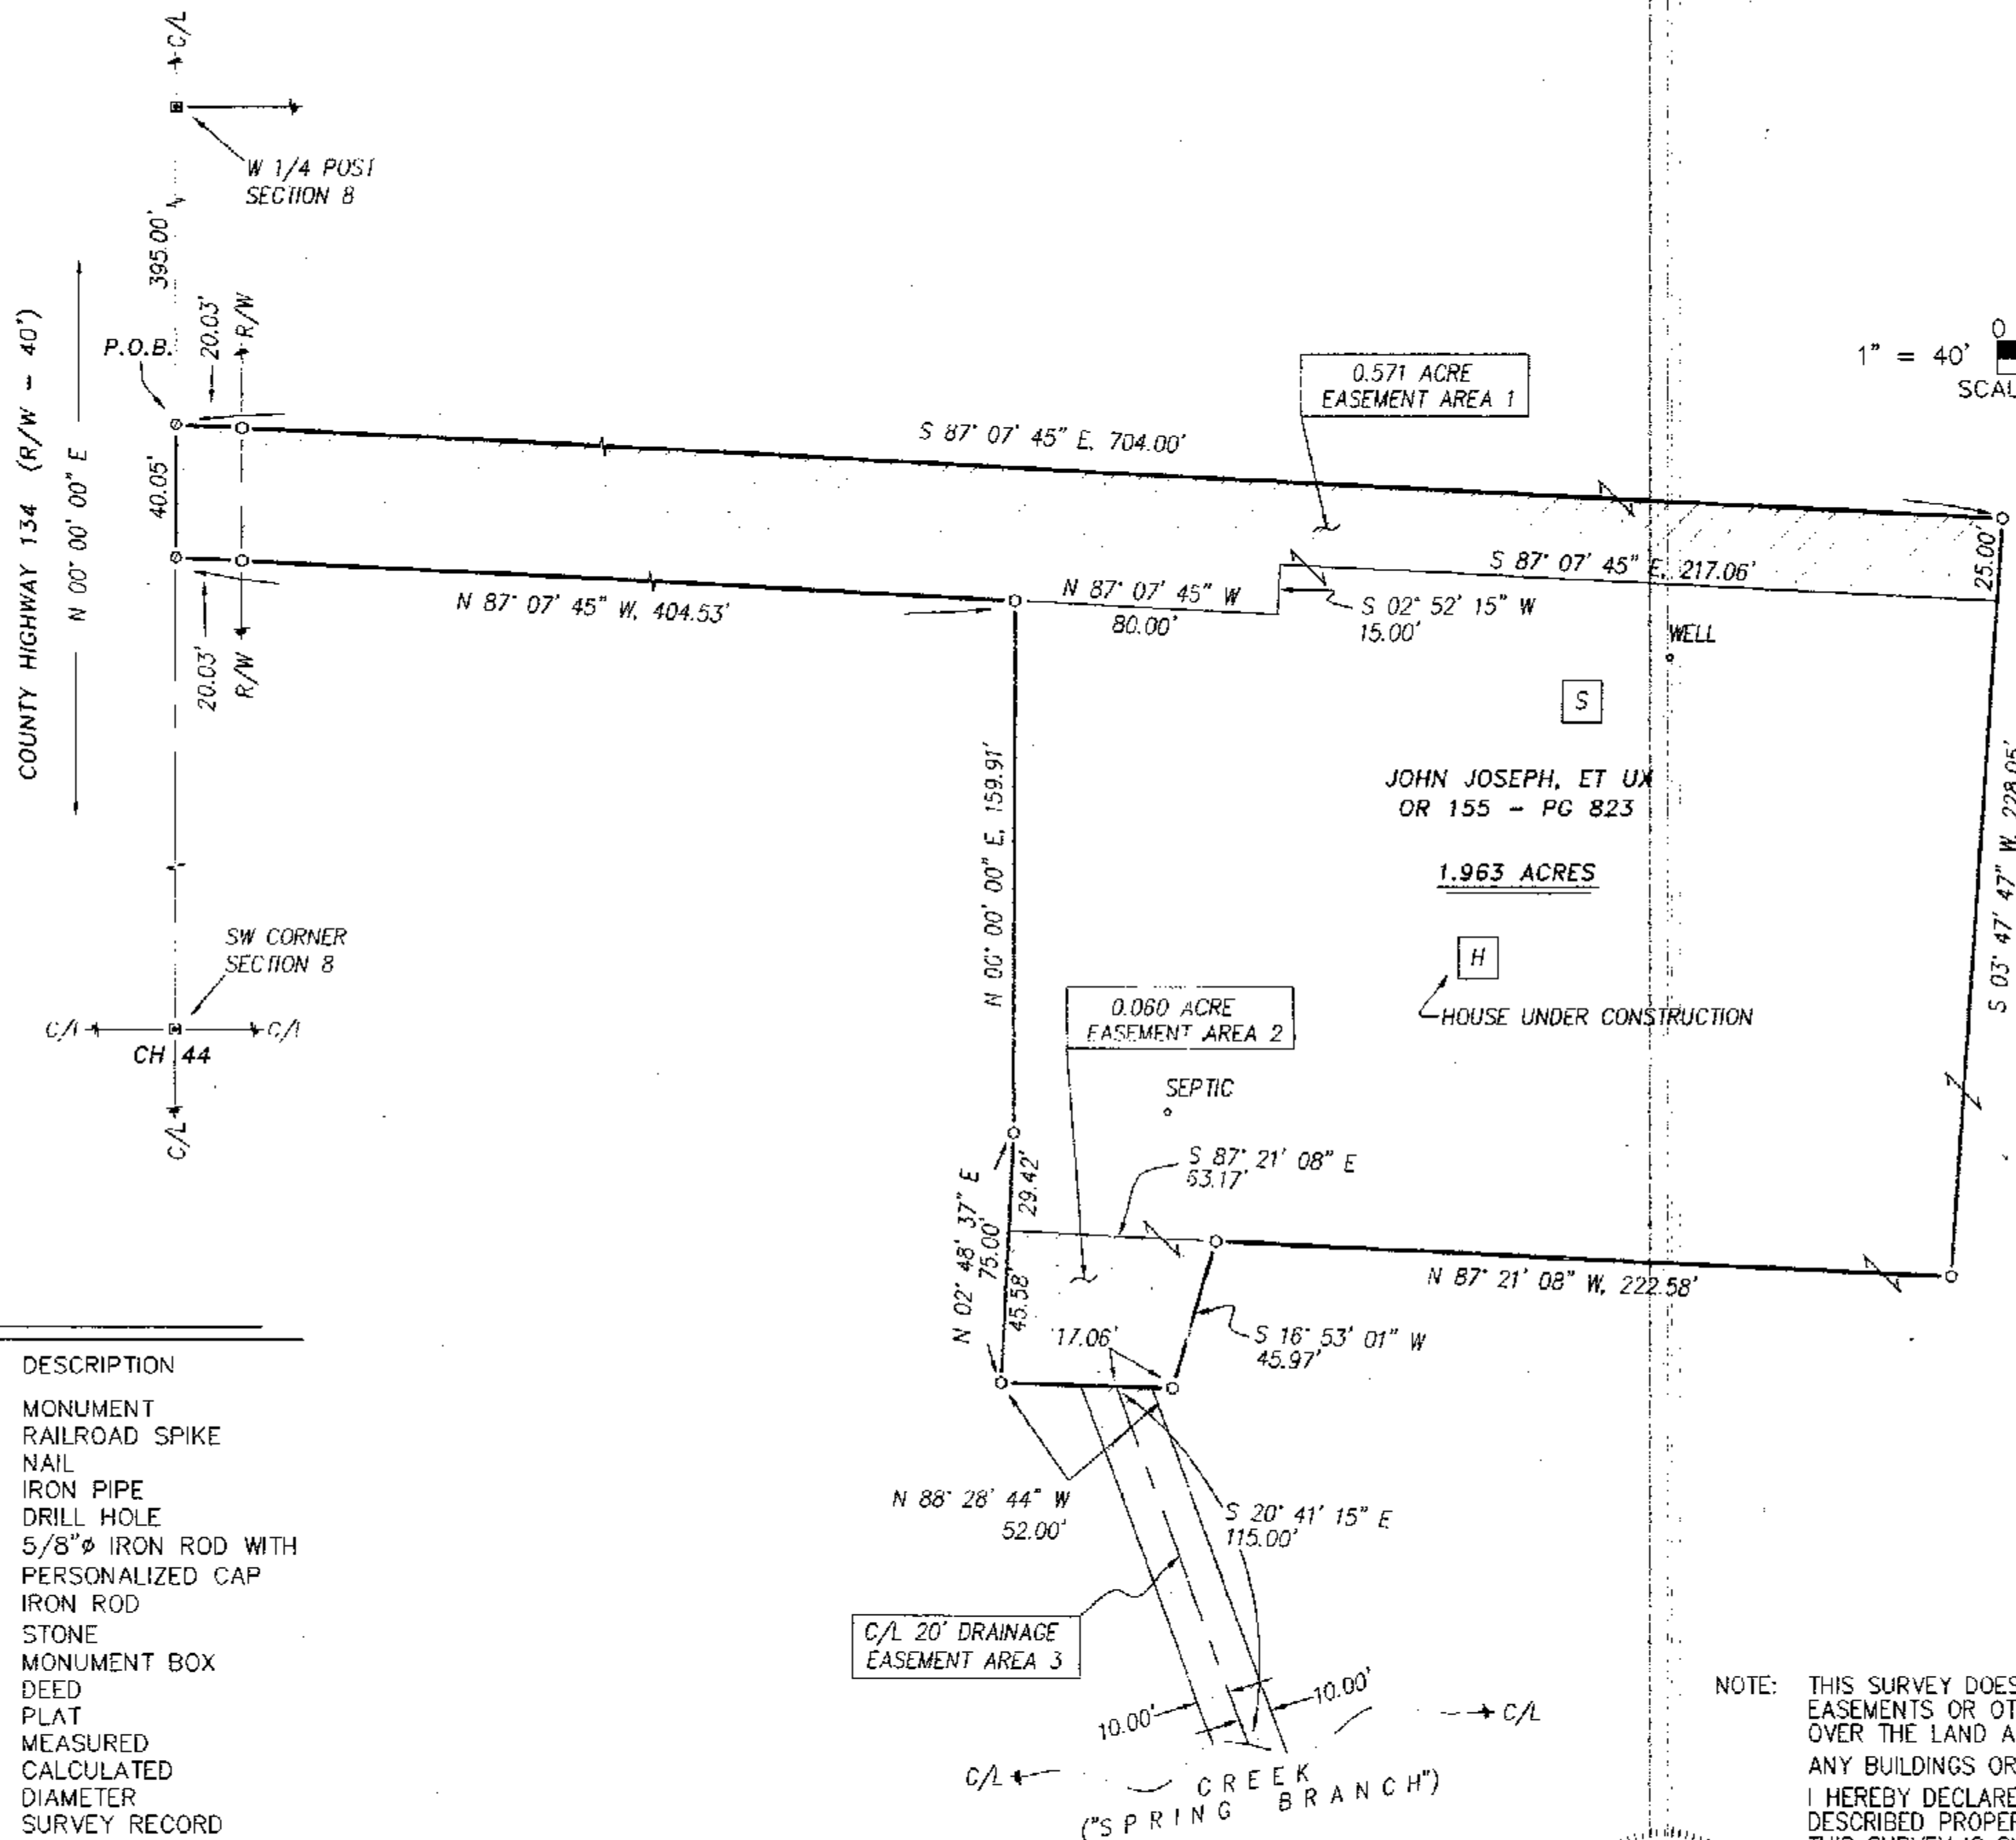

NOTE: THIS SURVEY DOES NOT INCLUDE A TITLE SEARCH. EASEMENTS OR OTHER ENCUMBRANCES ON OR OVER THE LAND ARE NOT SHOWN ON THIS SURVEY. ANY BUILDINGS OR OTHER STRUCTURES NOT TO SCALE. I HEREBY DECLARE THAT I HAVE SURVEYED THE ABOVE DESCRIBED PROPERTY DURING JANUARY, 2007. THIS SURVEY IS SUBJECT TO ALL LEGAL HIGHWAYS, EASEMENTS, RESTRICTIONS, LEASES OF RECORD AND OF RECORDS IN RESPECTIVE UTILITY OFFICES. THE BEARINGS REFERRED TO HEREON ARE BASED ON AN ASSUMED MERIDIAN AND ARE ONLY FOR THE PURPOSE OF ANGULAR MEASUREMENT.



*Victor B. Koehler*  
VICTOR B. KOEHLER, P.S. NO. 7457  
DATE 01/25/07

**KOEHLER SURVEYING, INC.**  
P. O. BOX 28  
UPPER SANDUSKY, OHIO 43351  
419-294-5388

**SURVEY FOR: JOHN JOSEPH**  
BEING A PARCEL OF LAND SITUATED IN PART OF  
THE SOUTHWEST QUARTER OF SECTION 8, T-2-S, R-15-E,  
EDEN TOWNSHIP, WYANDOT COUNTY, OHIO.

| DRAWN:   | CHECKED: | REVISIONS: |
|----------|----------|------------|
| DAL      | VBK      |            |
| 01-23-07 | 01-24-07 |            |
| 1        | 1        |            |
| 06195-S  |          |            |