
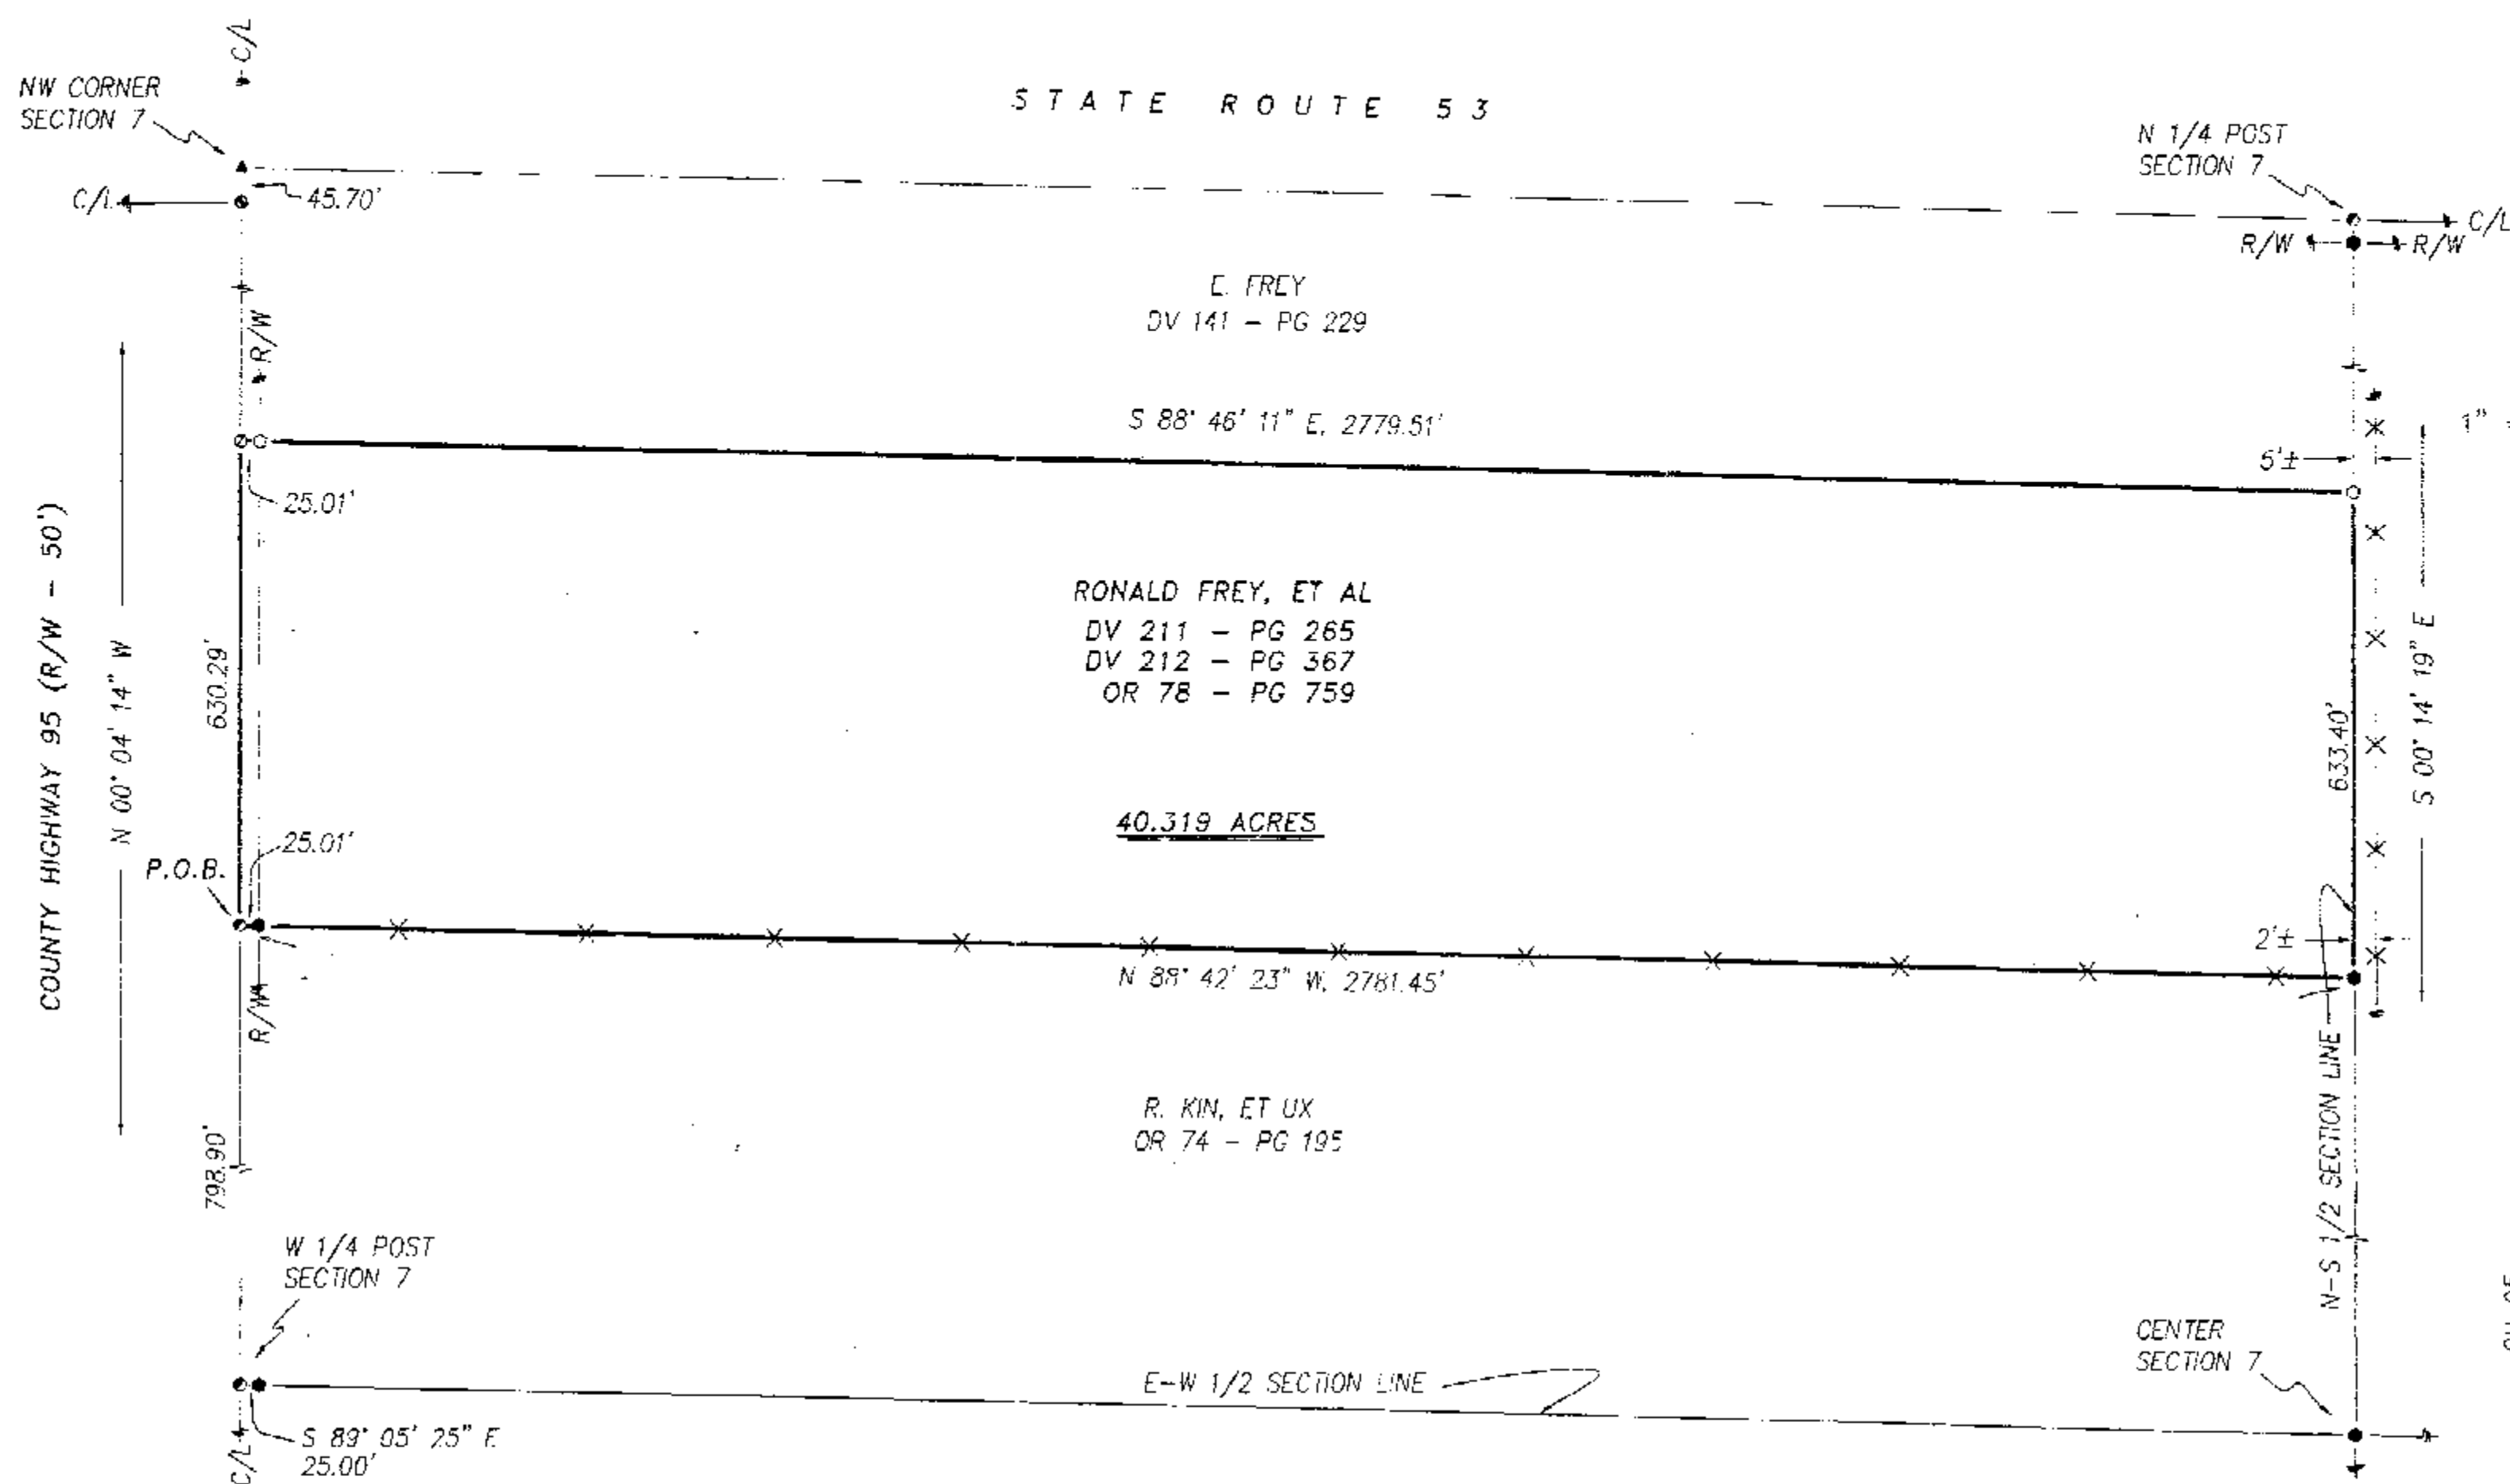


H. J. FREY, ET UX  
DV 192 - PG 855  
DV 156 - PG 300

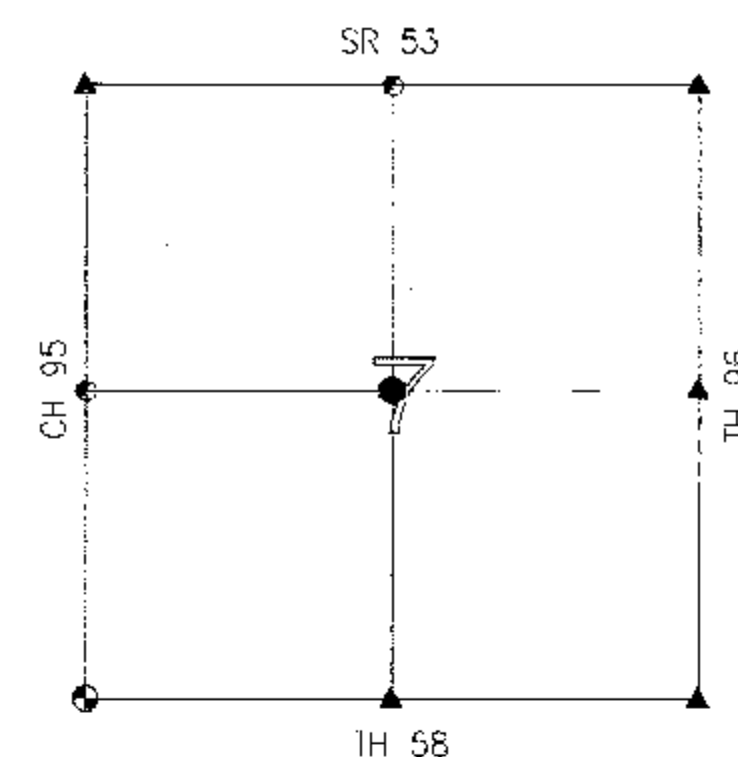

SECTION OVERVIEW

NOT TO SCALE

LEGEND:

| SET FOUND | DESCRIPTION                         |
|-----------|-------------------------------------|
| ⊙         | MONUMENT                            |
| ⊕         | RAILROAD SPIKE                      |
| ○         | NAIL                                |
| ⊙         | IRON PIPE                           |
| ⊙         | DRILL HOLE                          |
| ⊙         | 5/8" IRON ROD WITH PERSONALIZED CAP |
| ●         | IRON ROD                            |
| ▲         | STONE                               |
| ⊠         | MONUMENT BOX                        |
| D         | DEED                                |
| P         | PLAT                                |
| M         | MEASURED                            |
| C         | CALCULATED                          |
| Ø         | DIAMETER                            |
| SR        | SURVEY RECORD                       |
| X         | FENCE                               |
| C/L       | CENTERLINE                          |
| R/W       | RIGHT-OF-WAY                        |
| P/L       | PROPERTY LINE                       |
| ■         | POST                                |

REFERENCES:

- DEED VOLUMES AND PAGES AS SHOWN.
- WYANDOT COUNTY CORNERSTONE RECORDS.
- WYANDOT COUNTY ROAD RECORDS.
- SURVEY VOLUME C, PAGE 895.
- SURVEY VOLUME C, PAGE 770.
- ORIGINAL U. S. GOVERNMENT FIELD NOTES.

SURVEY NUMBER: 07-62  
VOLUME: C PAGE: 1086  
DATE FILED: 07-26-07  
PARCEL #: 20-1035-0000

ALL REGIONAL PLANNING  
REQUIREMENTS HAVE BEEN  
APPROVED FOR THIS SURVEY  
APPLICATION # N/A

NOTE: THIS SURVEY DOES NOT INCLUDE A TITLE SEARCH. EASEMENTS OR OTHER ENCUMBRANCES ON OR OVER THE LAND ARE NOT SHOWN ON THIS SURVEY. ANY BUILDINGS OR OTHER STRUCTURES NOT TO SCALE. I HEREBY DECLARE THAT I HAVE SURVEYED THE ABOVE DESCRIBED PROPERTY DURING JULY, 2007. THIS SURVEY IS SUBJECT TO ALL LEGAL HIGHWAYS, EASEMENTS, RESTRICTIONS, LEASES OF RECORD AND OF RECORDS IN RESPECTIVE UTILITY OFFICES. THE BEARINGS REFERRED TO HEREON ARE BASED ON AN ASSUMED MERIDIAN AND ARE ONLY FOR THE PURPOSE OF ANGULAR MEASUREMENT.



VICTOR B. KOEHLER, P.S. NO. 7457

07/20/07  
DATE

KOEHLER SURVEYING, INC.

SURVEY FOR: M. C. BOULLON ESTATE  
BEING A PARCEL OF LAND SITUATED IN PART OF  
THE NORTHWEST QUARTER OF SECTION 7, T-3-S, R-13-E,  
MIFFLIN TOWNSHIP, WYANDOT COUNTY, OHIO.

| DRAWN: | CHECKED: | REVISIONS: |
|--------|----------|------------|
| 1      | VRK      | 07-20-07   |
| 1      |          | 07-17-07   |
| 1      |          | 07-20-07   |

07101-S