

SW CORNER E 1/2, SE 1/4
SEC. 15-T2S-R12E
P.O.C.
STONE AND MONUMENT BOX
CL of Cass Street
66' Public R/W

PLAT OF SURVEY

SITUATED IN THE STATE OF OHIO, COUNTY OF WYANDOT, VILLAGE OF WHARTON,
TOWNSHIP OF RICHLAND AND BEING PART OF THE EAST HALF OF THE SOUTHEAST QUARTER OF
SECTION 15, TOWNSHIP 2 SOUTH, RANGE 12 EAST

NOTES:

1. BASIS OF BEARINGS: S 00°08'41" E AS THE EASTERLY LINE, RECORDED IN DB. VOL. 182, PG. 651 OF THE WYANDOT COUNTY, OHIO RECORDER'S OFFICE.
2. LINES OF OCCUPATION, WHEREVER THEY EXIST, GENERALLY AGREE WITH BOUNDARY LINES.
3. ALL MONUMENTATION SHOWN IN GOOD CONDITION UNLESS OTHERWISE NOTED.
4. ALL DOCUMENTS USED AS SHOWN.
5. PRIOR DEED REFERENCE: DB. VOL. 182, PG. 594 DB. VOL. 182, PG. 651, DB. VOL. 182, PG. 653, DB. VOL. 182, PG. 655 & DB. VOL. 196, PG. 982.
6. VOLUME 196, PG. 978 (MERGER)



REFERENCES:

WYANDOT COUNTY STONE BOOK
SURVEY VOLUME 5, PG. 391
SURVEY VOLUME 5, PG. 247
SURVEY VOLUME D, PG. 100
SURVEY VOLUME 7, PG. 174
CABINET A, SLIDE 171 (WILLIAM BRISTOLS ADDITION)

SURVEYOR'S CERTIFICATION

THIS SURVEY WAS MADE FROM AN
ACTUAL FIELD SURVEY PERFORMED ON
JULY 11, 2007. OCCUPATION GENERALLY
FITS THIS SURVEY, NO OCCUPATION WAS
OBSERVED OTHER THAN THAT SHOWN ON
THIS PLAT.

DAVID J. KUETHE
REGISTERED SURVEYOR NO. 7911
STATE OF OHIO

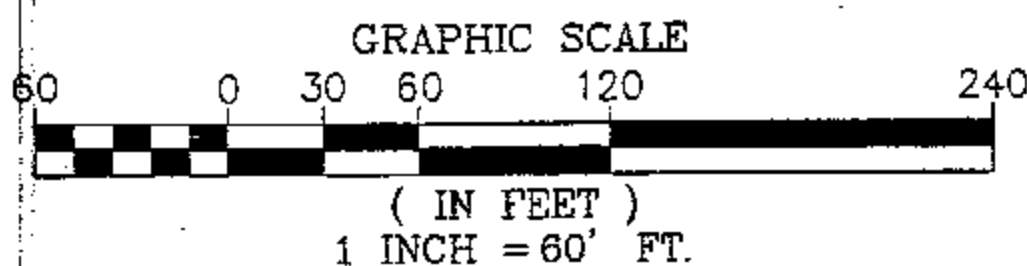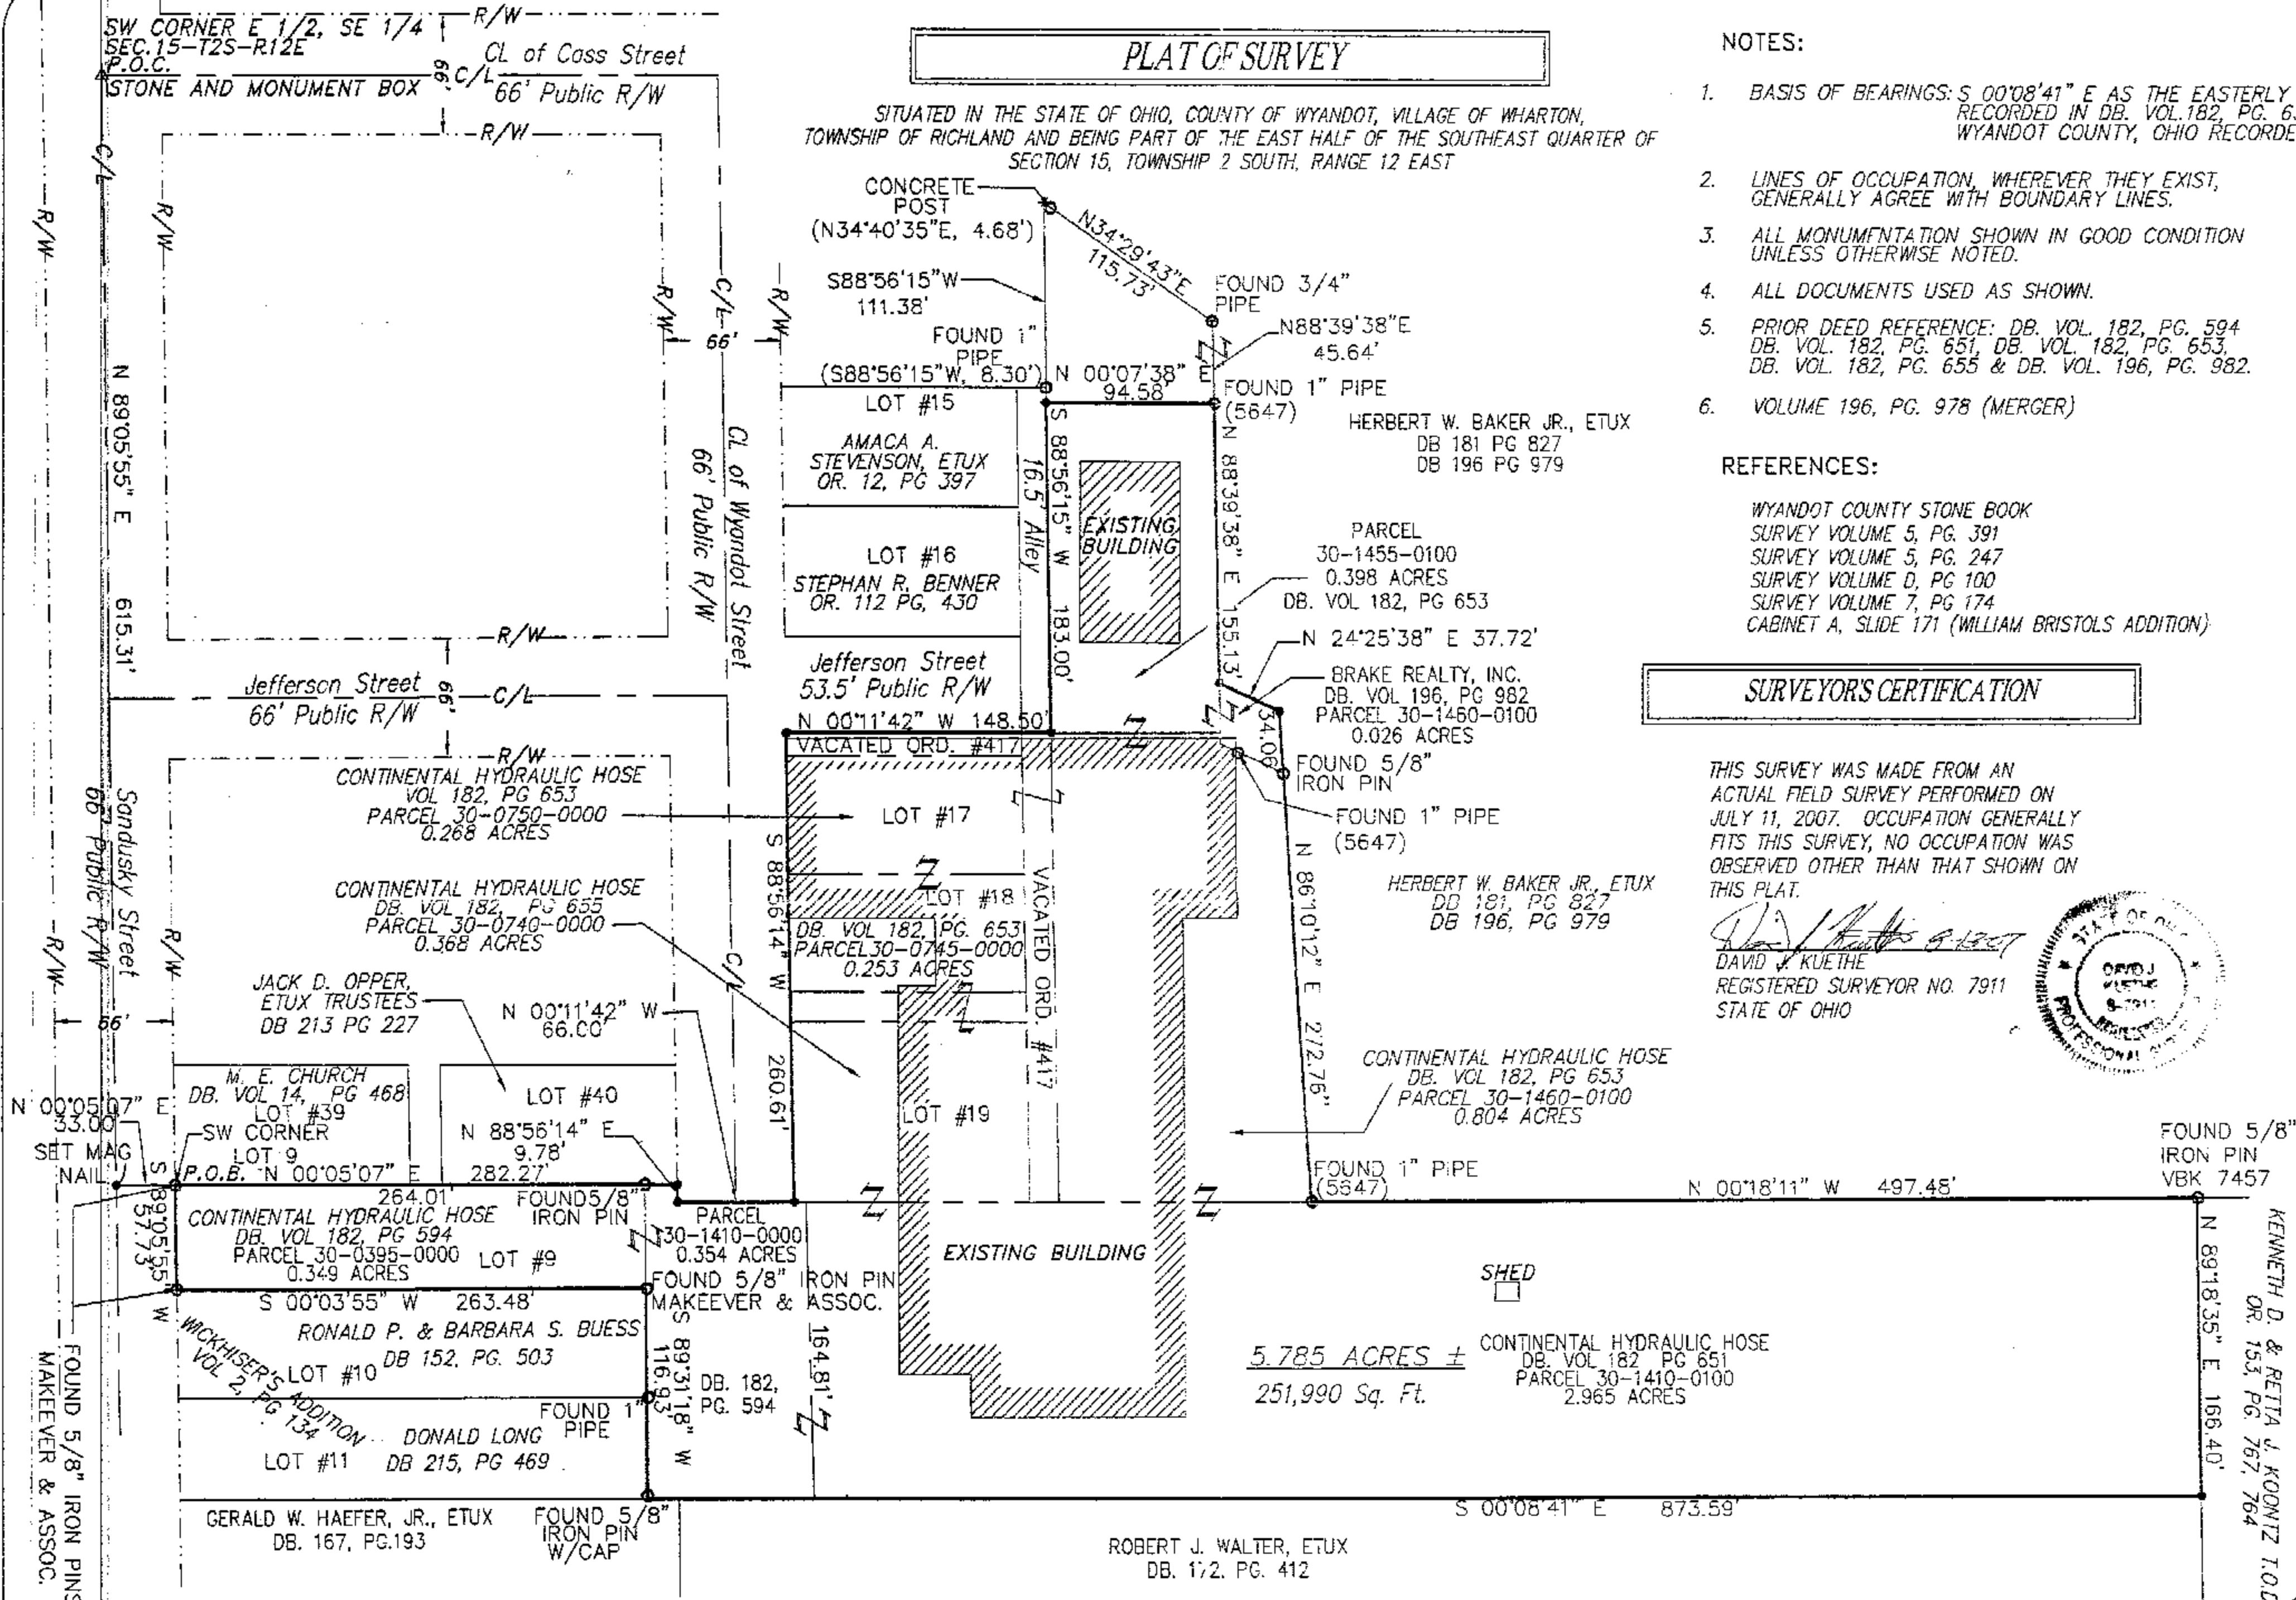

30-0898-0000 SURVEY NUMBER: 07-68
30-0740-0000 VOLUME: C PAGE: 1090
30-0745-0000 DATE FILED: 08-13-07
30-0750-0000 PARCEL #: 30-1410-0100, 30-1410-0000
30-1460-0100
30-1485-0100

- ### LEGEND OF SYMBOLS & ABBREVIATIONS
- FOUND IRON PIN
 - SET 5/8" IRON PIN
 - ▲ FOUND PK OR RR SPIKE
 - △ INDICATES MUTUAL OWNERSHIP
 - C/L CENTERLINE
 - R/W RIGHT OF WAY
 - △ STONE & MONUMENT BOX

SHEET 1 OF 1

