


700 ft  
(ASSUMED)

1" = 60'  
SCALE FEET

NOTE: THE CENTERLINE OF STATE ROUTE 67 WAS RECREATED PER SURVEY VOLUME 5, PAGE 208, BY JAMES A. MORRIS, P.S.

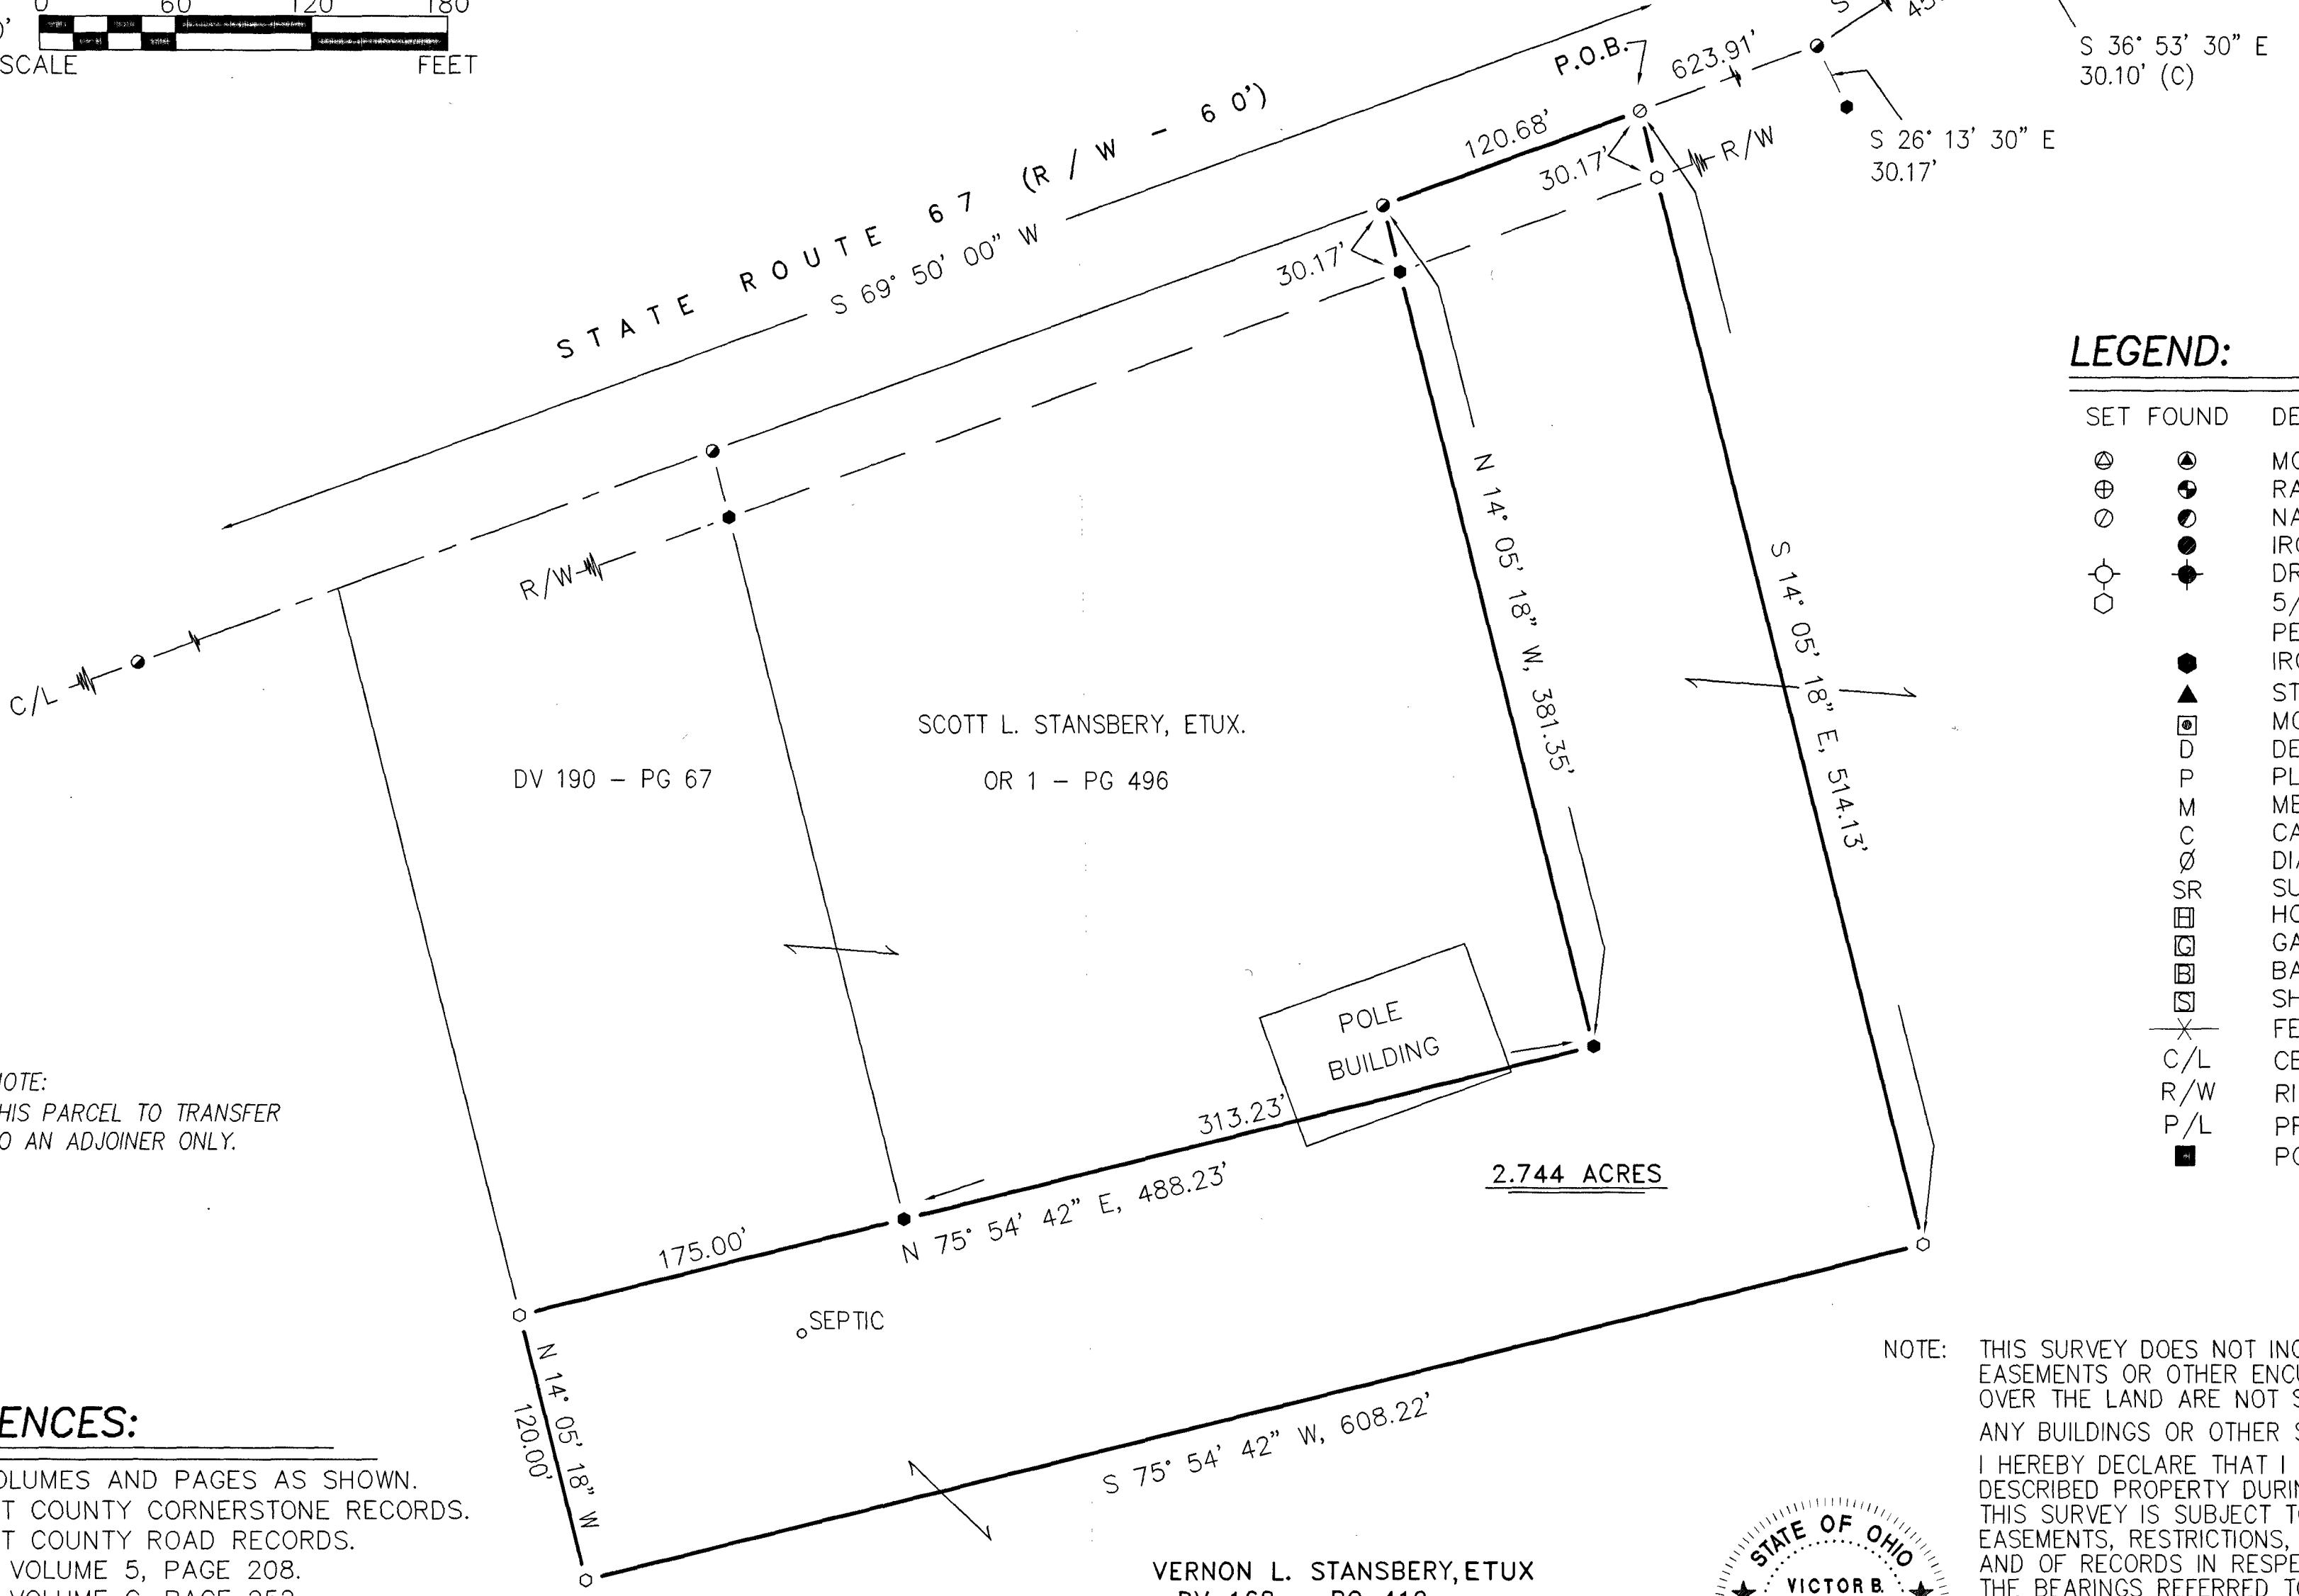

#### REFERENCES:

- DEED VOLUMES AND PAGES AS SHOWN.
- WYANDOT COUNTY CORNERSTONE RECORDS.
- WYANDOT COUNTY ROAD RECORDS.
- SURVEY VOLUME 5, PAGE 208.
- SURVEY VOLUME C, PAGE 252.

SURVEY NUMBER: 08-14  
VOLUME: C PAGE: 1121  
DATE FILED: 02-19-08  
PARCEL #: 20-1490-0000

NOTE: THIS SURVEY DOES NOT INCLUDE A TITLE SEARCH. EASEMENTS OR OTHER ENCUMBRANCES ON OR OVER THE LAND ARE NOT SHOWN ON THIS SURVEY. ANY BUILDINGS OR OTHER STRUCTURES NOT TO SCALE. I HEREBY DECLARE THAT I HAVE SURVEYED THE ABOVE DESCRIBED PROPERTY DURING JANUARY, 2008. THIS SURVEY IS SUBJECT TO ALL LEGAL HIGHWAYS, EASEMENTS, RESTRICTIONS, LEASES OF RECORD AND OF RECORDS IN RESPECTIVE UTILITY OFFICES. THE BEARINGS REFERRED TO HEREON ARE BASED ON AN ASSUMED MERIDIAN AND ARE ONLY FOR THE PURPOSE OF ANGULAR MEASUREMENT.



Victor B. Koehler  
VICTOR B. KOEHLER, P.S. NO. 7457

02/06/08  
DATE

DRAWN:	CHECKED:	REVISIONS:
DAL 02-01-08	VBK 02-06-08	

1  
07181-S

**SURVEY FOR: SCOTT STANSBERRY**  
BEING A PARCEL OF LAND SITUATED IN PART OF  
THE SOUTHEAST QUARTER OF SECTION 23, T-3-S, R-13-E,  
MIFFLIN TOWNSHIP, WYANDOT COUNTY, OHIO.

**KOEHLER SURVEYING, INC.**  
P. O. BOX 28  
UPPER SANDUSKY, OHIO  
43351  
419-294-5388