


Vol. C. 1122 Crane, 2-2-14

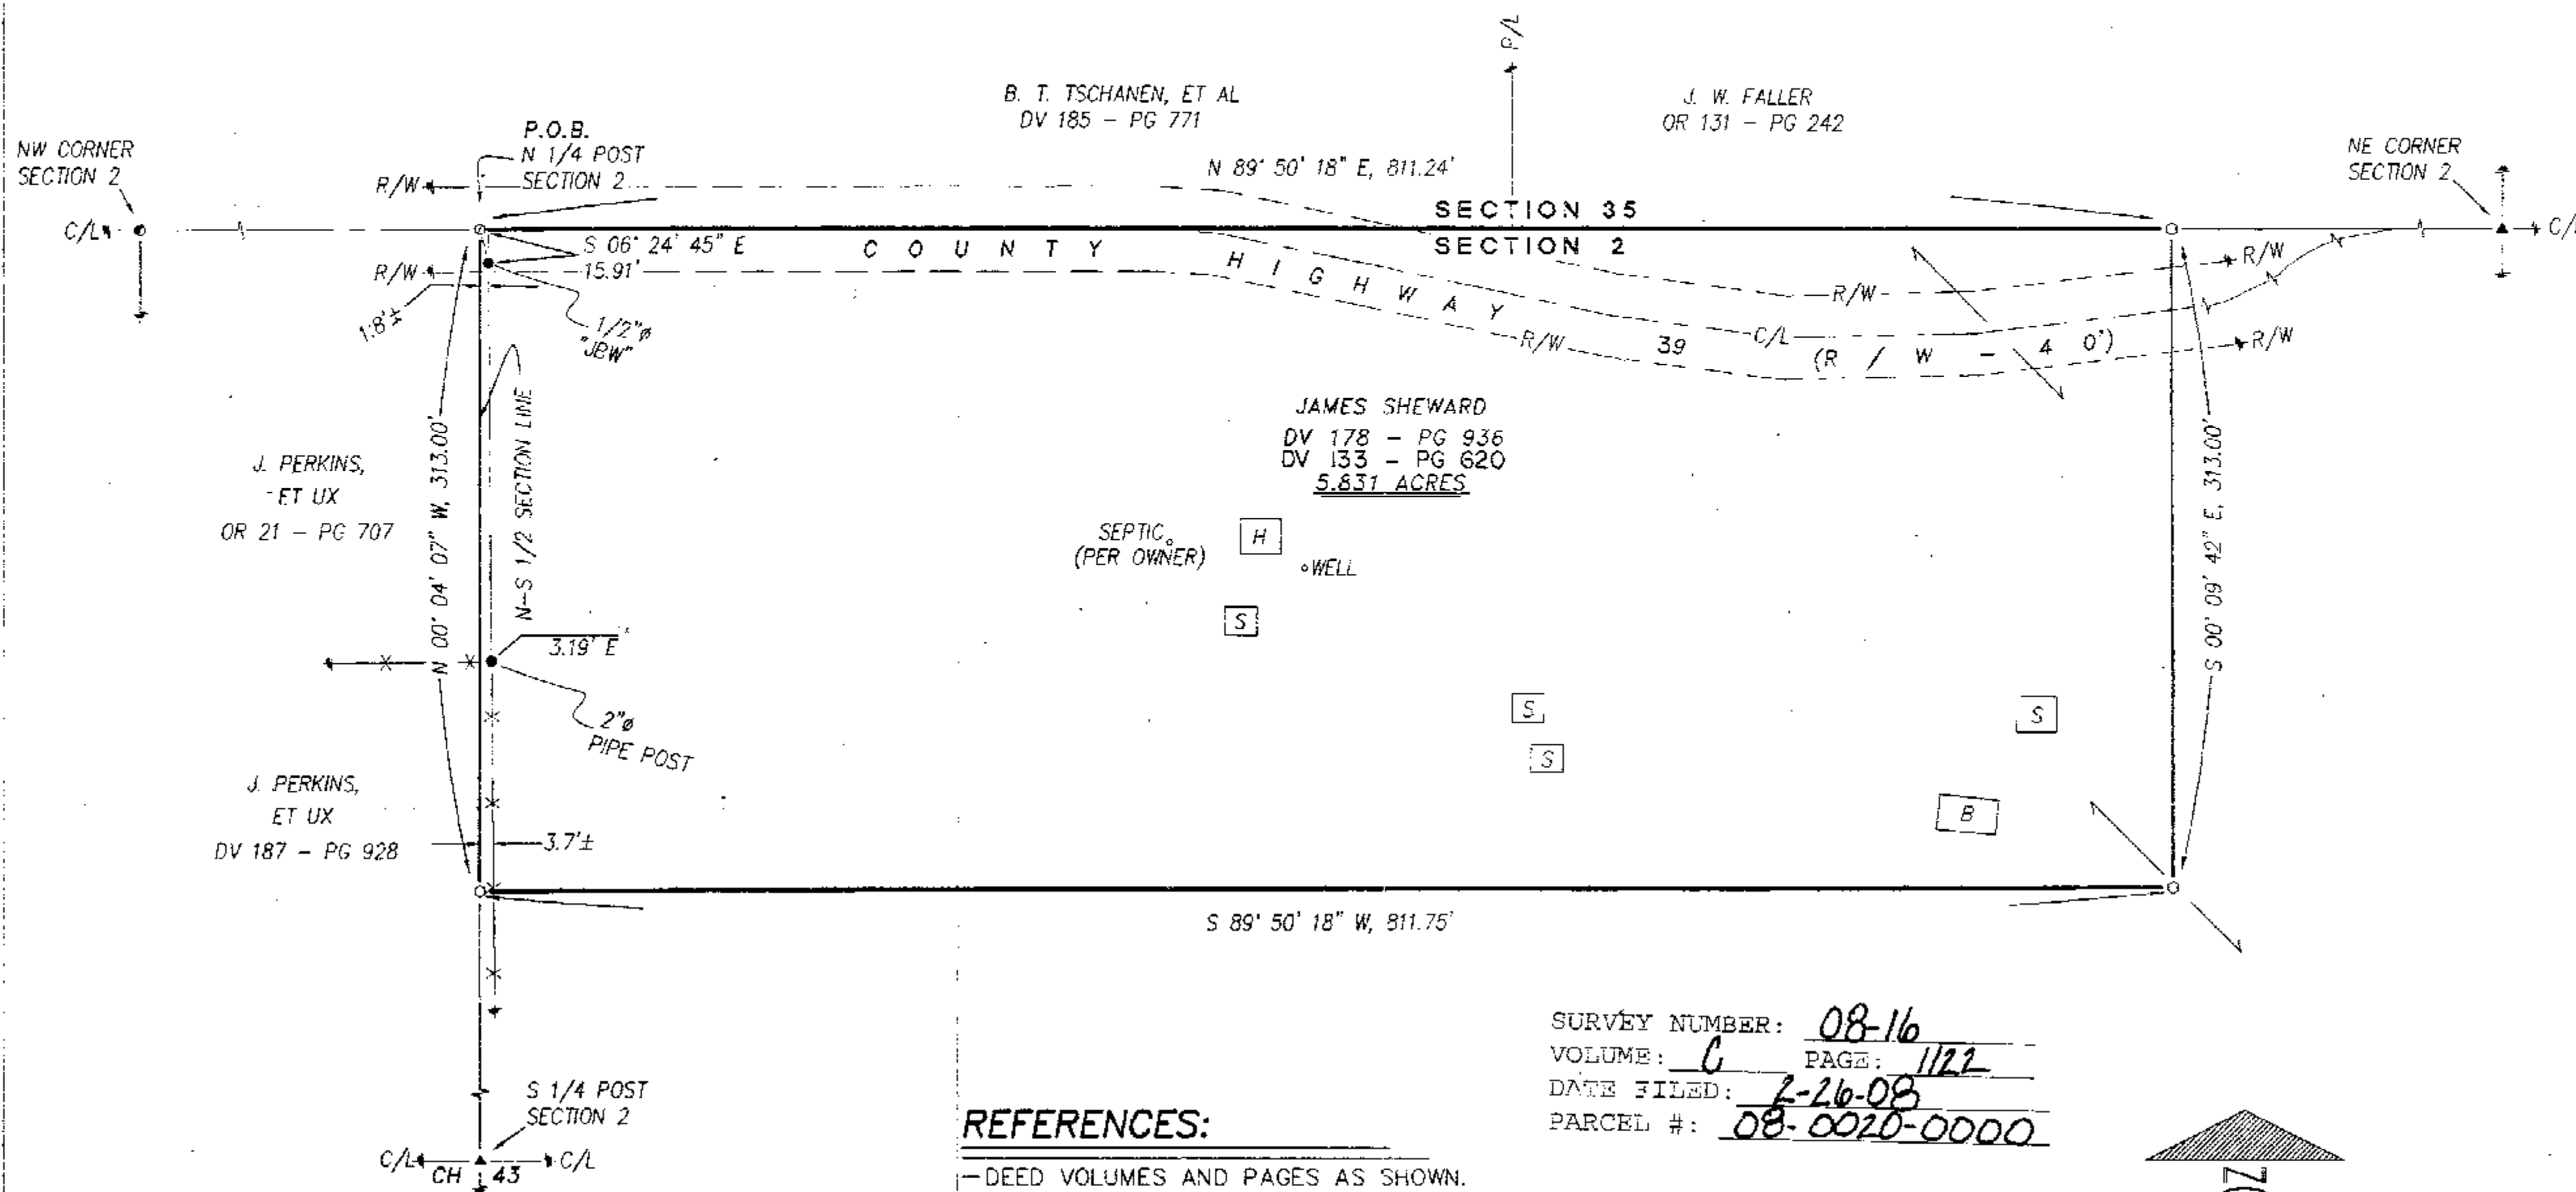

# LEGEND:


| SET FOUND | DESCRIPTION                         |
|-----------|-------------------------------------|
| ⊕         | MONUMENT                            |
| ⊗         | RAILROAD SPIKE                      |
| ○         | NAIL                                |
| ⊙         | IRON PIPE                           |
| ⊖         | DRILL HOLE                          |
| ⊗         | 5/8" IRON ROD WITH PERSONALIZED CAP |
| ●         | IRON ROD                            |
| ▲         | STONE                               |
| ■         | MONUMENT BOX                        |
| D         | DEED                                |
| P         | PLAT                                |
| M         | MEASURED                            |
| C         | CALCULATED                          |
| ∅         | DIAMETER                            |
| SR        | SURVEY RECORD                       |
| □         | HOUSE                               |
| □         | GARAGE                              |
| □         | BARN                                |
| □         | SHED                                |
| X         | FENCE                               |
| C/L       | CENTERLINE                          |
| R/W       | RIGHT-OF-WAY                        |
| P/L       | PROPERTY LINE                       |
| ■         | POST                                |

## REFERENCES:

- DEED VOLUMES AND PAGES AS SHOWN.
- WYANDOT COUNTY CORNERSTONE RECORDS.
- WYANDOT COUNTY ROAD RECORDS.
- SURVEY VOLUME C, PAGE 98.
- SURVEY VOLUME 6, PAGE 325.
- ORIGINAL U. S. GOVERNMENT FIELD NOTES.

SURVEY NUMBER: 08-16  
 VOLUME: C PAGE: 1122  
 DATE FILED: 2-26-08  
 PARCEL #: 08-0020-0000

ALL REGIONAL PLANNING  
 REQUIREMENTS HAVE BEEN  
 APPROVED FOR THIS SURVEY  
 APPLICATION # 08-05

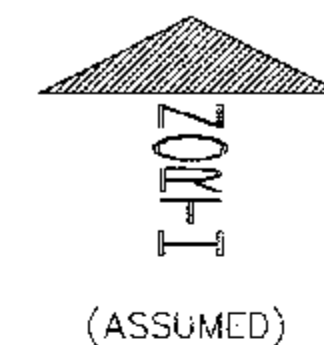


NOTE: THIS SURVEY DOES NOT INCLUDE A TITLE SEARCH. EASEMENTS OR OTHER ENCUMBRANCES ON OR OVER THE LAND ARE NOT SHOWN ON THIS SURVEY. ANY BUILDINGS OR OTHER STRUCTURES NOT TO SCALE. I HEREBY DECLARE THAT I HAVE SURVEYED THE ABOVE DESCRIBED PROPERTY DURING FEBRUARY, 2008. THIS SURVEY IS SUBJECT TO ALL LEGAL HIGHWAYS, EASEMENTS, RESTRICTIONS, LEASES OF RECORD AND OF RECORDS IN RESPECTIVE UTILITY OFFICES. THE BEARINGS REFERRED TO HEREON ARE BASED ON AN ASSUMED MERIDIAN AND ARE ONLY FOR THE PURPOSE OF ANGULAR MEASUREMENT.



Victor B. Koehler  
 VICTOR B. KOEHLER, P.S. NO. 7457

02/13/08  
 DATE

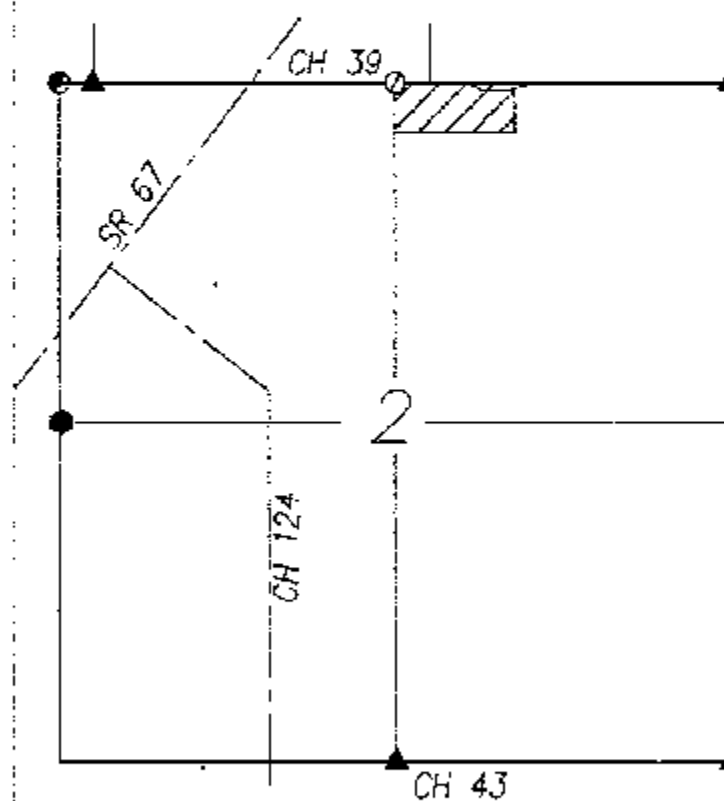

SECTION OVERVIEW  
 NOT TO SCALE

## SURVEY FOR: J & J INVESTMENT PROPERTIES

BEING A PARCEL OF LAND SITUATED IN PART OF  
 THE NORTHEAST QUARTER OF SECTION 2, T-2-S, R-14-E,  
 CRANE TOWNSHIP, WYANDOT COUNTY, OHIO

KOEHLER SURVEYING, INC.

P. O. BOX 28 UPPER SANDUSKY, OHIO 43351  
 419-294-5388

## REVISIONS:

| DRAWN: | CHECKED: | DATE     |
|--------|----------|----------|
| DAL    | VSK      | 02-15-08 |

1  
 08007-S