

LEGEND



1/2 INCH IRON PIPE SET WITH CAP 5647



IRON PIN FOUND (SEE V.8 PG 14)



STONE FOUND

THE BASIS OF BEARING

IS BASED ON THE

ASSUMED BEARING OF



SURVEY V. 8 PG 14

AND ALL OTHER BEARINGS

ARE FROM ANGLES

AND DISTANCES MEASURED


IN THE FIELD

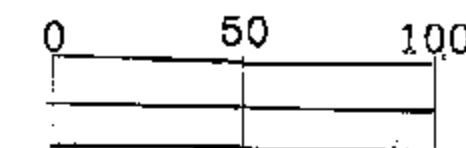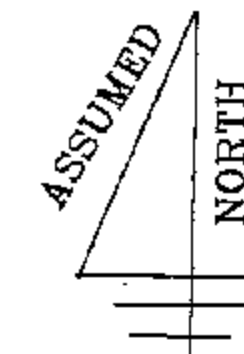

SCALE 1 INCH = 50 FEET

SURVEY NUMBER: 08-24
VOLUME: C PAGE: 1128
DATE FILED: 03-21-08
PARCEL #: 38-0460-0100

ALL REGIONAL PLANNING
REQUIREMENTS HAVE BEEN
APPROVED FOR THIS SURVEY
APPLICATION # N/A-Adjoiner
Only

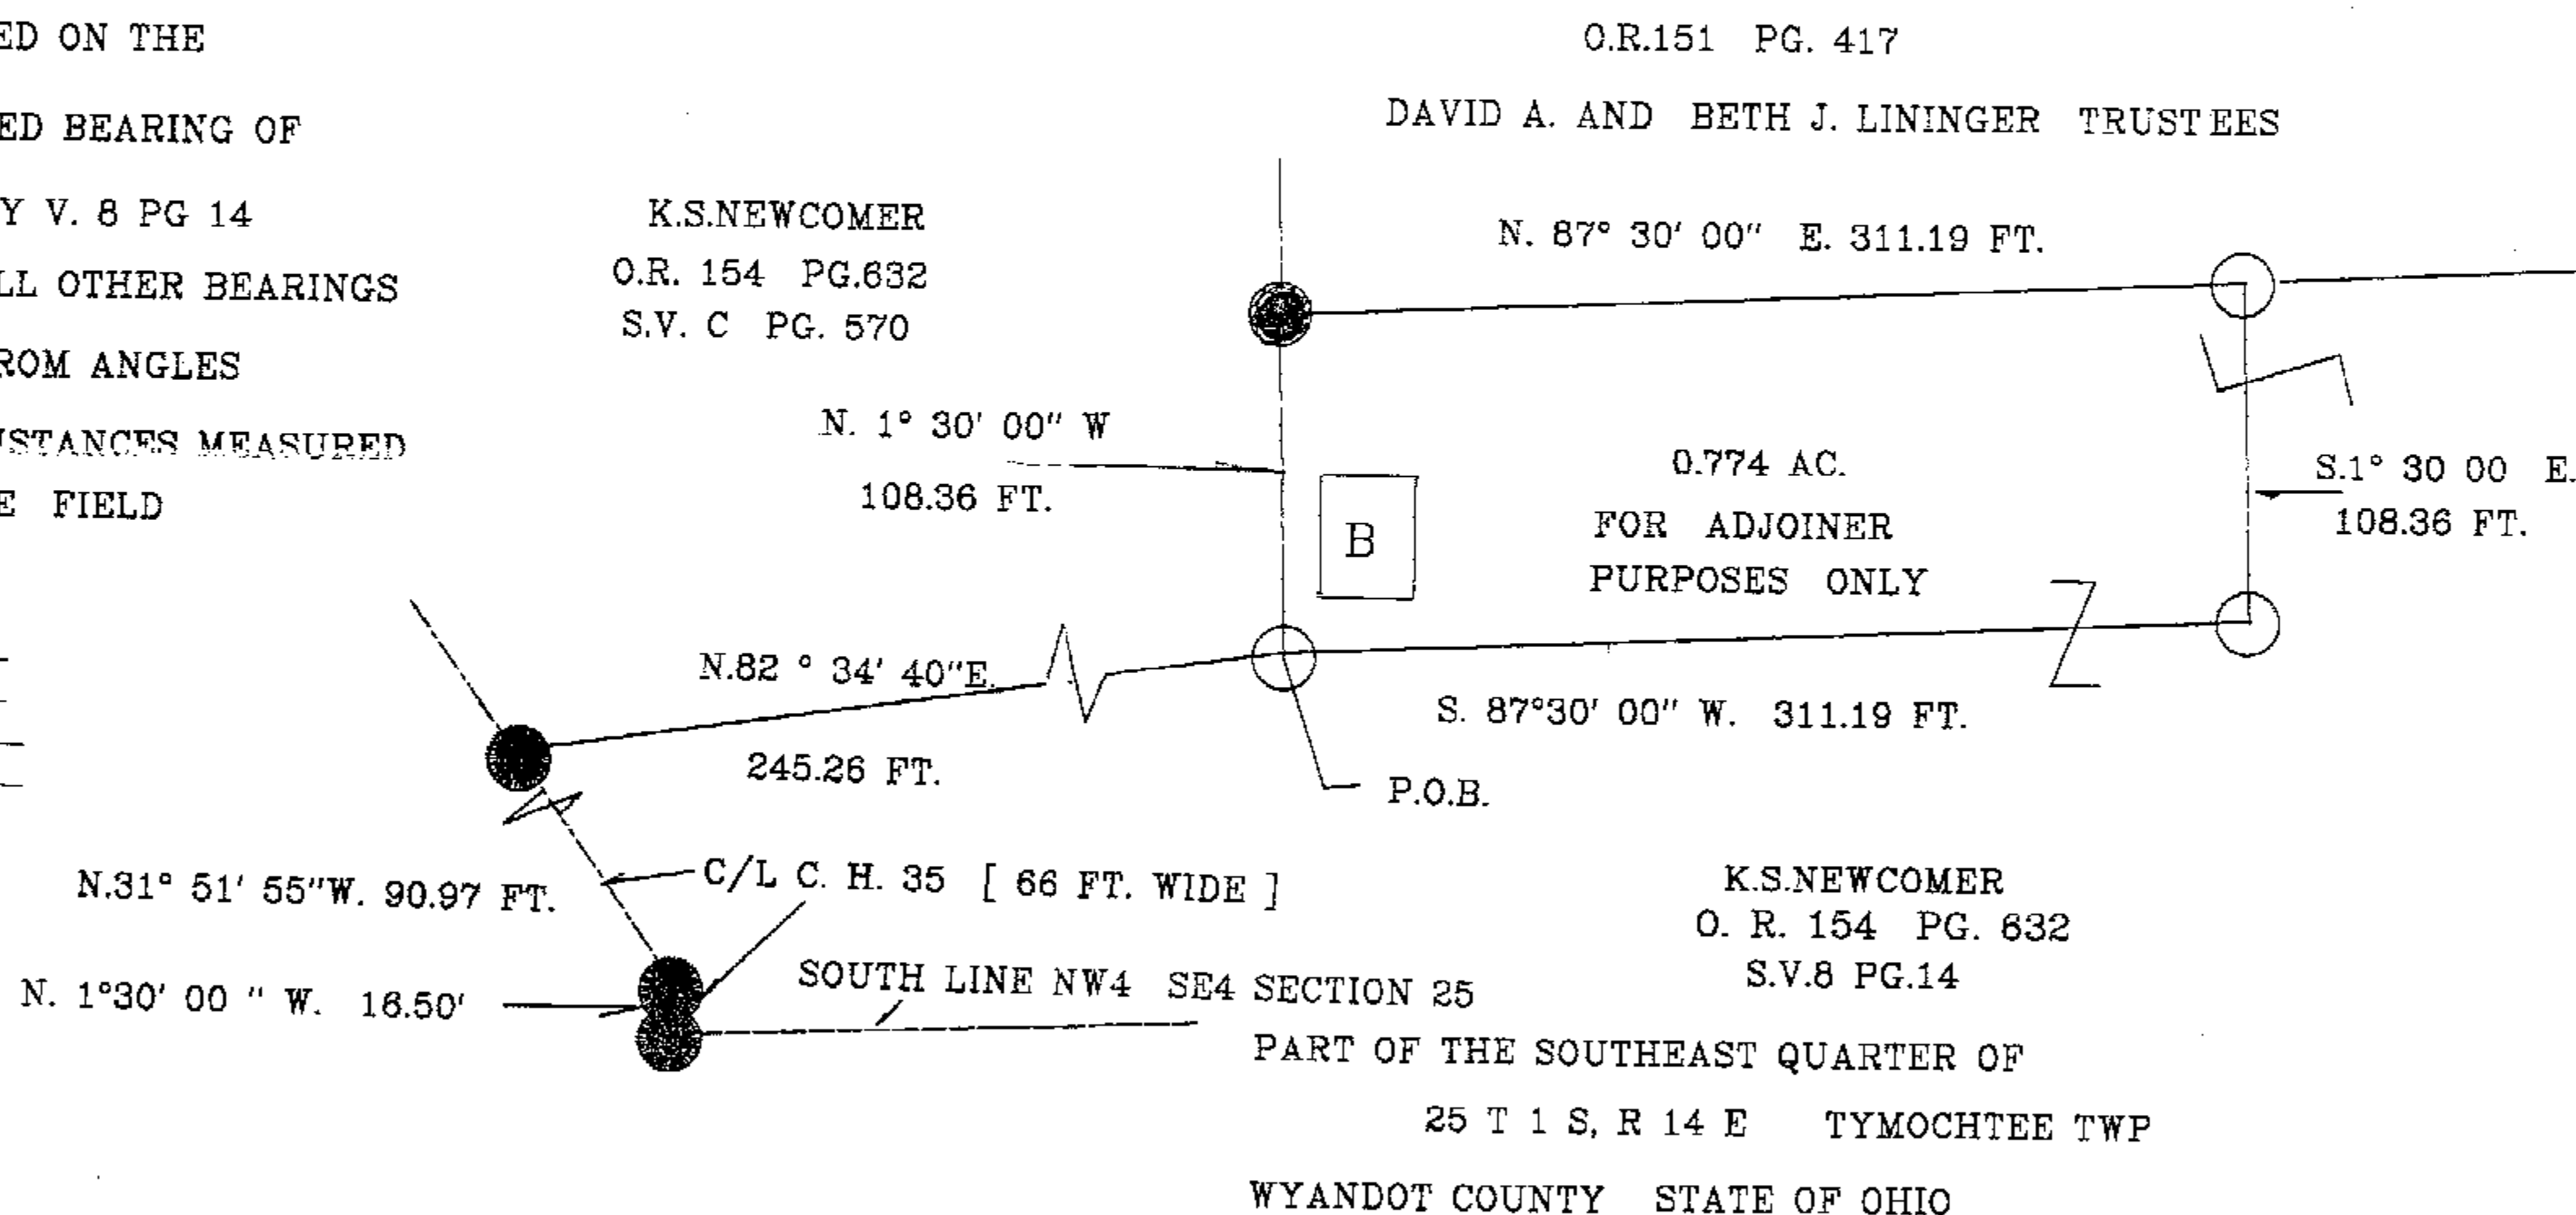

I HEREBY CERTIFY THE ABOVE PLAT TO BE TRUE

AND CORRECT ACCORDING TO A SURVEY

MADE IN FEBRUARY 16, 2008

OHIO REGISTERED SURVEYOR NO 5647

BY Jerry B. Weininger
JERRY B WEININGER

SURVEY FOR:

KEVIN NEWCOMER

JERRY B WEININGER, REGISTERED SURVEYOR
6569 C-2 McCUTCHENVILLE, OHIO 44844

DATE: FEBRUARY 16, 2008 SCALE: 1 INCH = 50 FEET