

LEGEND

○ 1/2 INCH IRON PIPE SET WITH CAP 5647

● HALF INCH HEAD METAL NAIL SET

⊠ WYANDOT CO. STONE RECORD

THE BASIS OF BEARING

IS BASED ON THE

ASSUMED BEARING OF



THE SW LINE LOT 13

AND ALL OTHER BEARINGS

ARE FROM ANGLES

AND DISTANCES MEASURED

IN THE FIELD

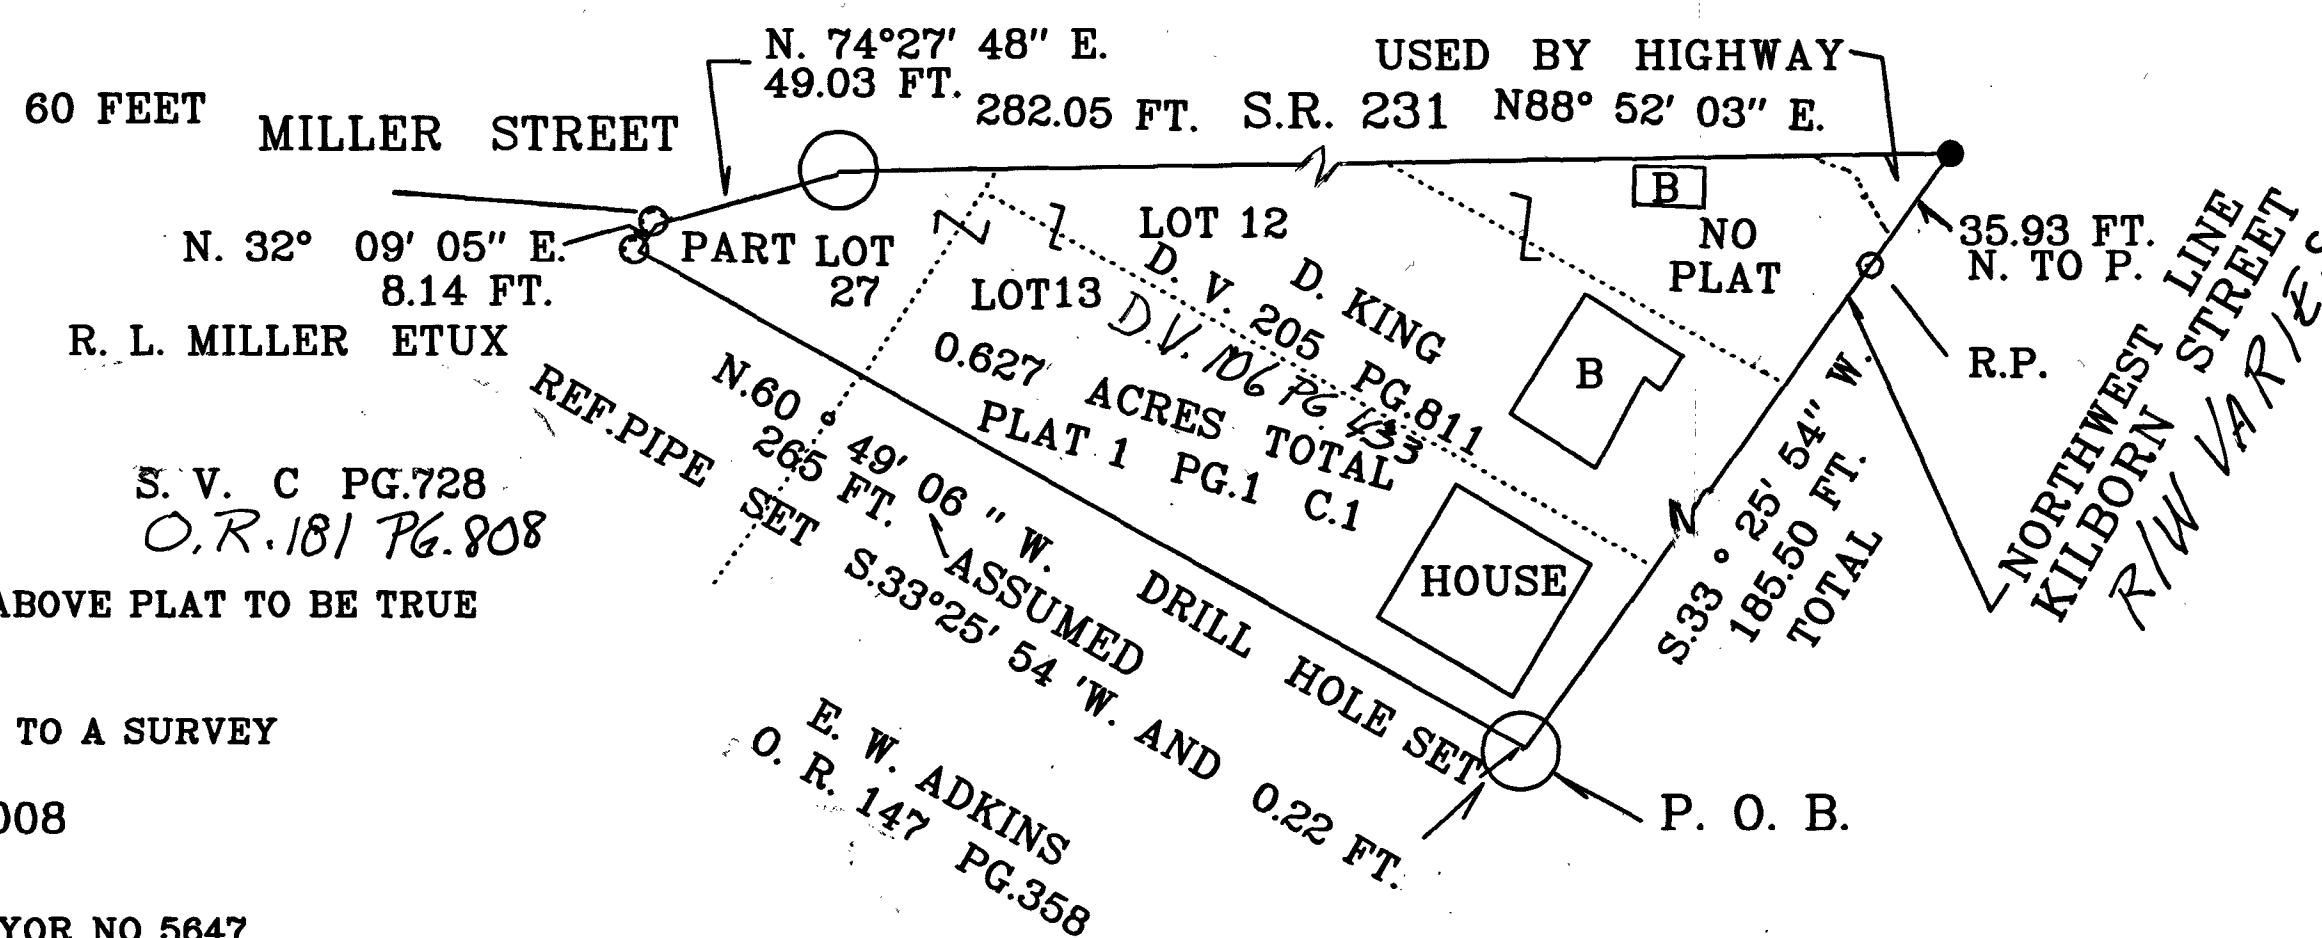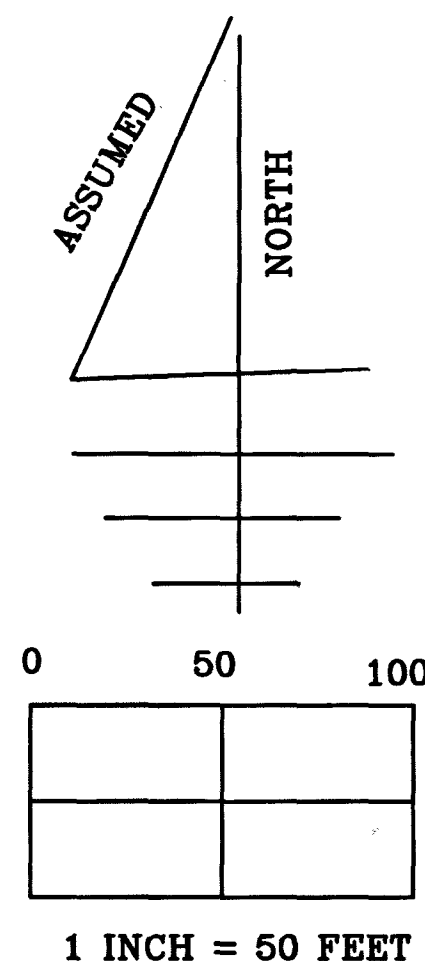

0.06/ AC. 37-0570-0000
0.26/ AC. 37-0580-0000
0.305 AC. 37-0575-0000

PLAT 1 PG.1 S1
LOTS 12 AND 13 AND PART LOT 27
AND UNPLATED TRANGLE [PT 0575]
OLD TOWN SYCAMORE , WYANDOT COUNTY, OHIO

SURVEY FOR:
DOROTHY KING

JERRY B WEININGER, REGISTERED SURVEYOR
6569 C-2 MCCUTCHENVILLE, OHIO 44844

DATE: MAY 29, 2008 SCALE: 1 INCH = 50 FEET


I HEREBY CERTIFY THE ABOVE PLAT TO BE TRUE

AND CORRECT ACCORDING TO A SURVEY

MADE IN MAY 29, 2008

OHIO REGISTERED SURVEYOR NO 5647

BY Jerry B. Weininger
JERRY B WEININGER

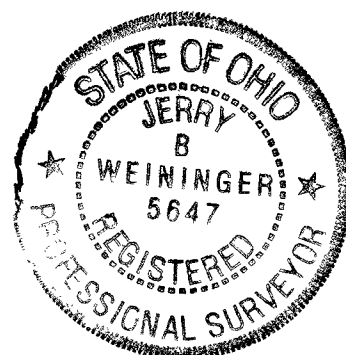

SURVEY NUMBER: 08-40
VOLUME: 6 PAGE: 1141
DATE FILED: 6-17-08
PARCEL #: 37-0570-0000 37-0580-0000 37-0575-0000

ALL REGIONAL PLANNING
REQUIREMENTS HAVE BEEN
APPROVED FOR THIS SURVEY
APPLICATION # N/A