



90.61 ACRES (DEED)
DAVID MICHAEL KARCHER
LINDA KARCHER
DEED VOL. 187, PAGE 141

24 ACRES (DEED)
DAVID HAFFERD
PATRICIA HAFFERD
DEED VOL. 195, PAGE 735
DEED VOL. 195, PAGE 737
DEED VOL. 195, PAGE 739
DEED VOL. 195, PAGE 741
DEED VOL. 195, PAGE 376

53.38 ACRES (DEED)
MARK GAMBY
JEANNE GAMBY
DEED VOL. 204, PAGE 202

30.62 ACRES (DEED)
MARK GAMBY
JEANNE GAMBY
DEED VOL. 204, PAGE 202

PROPOSED SPLIT
24.000 TOTAL ACRES
(0.134 ACRES IN R/W OF THE SW1/4, SEC. 25)
(8.614 ACRES IN THE SW1/4, SEC. 25)
(15.252 ACRES IN THE NW1/4, SEC. 36)

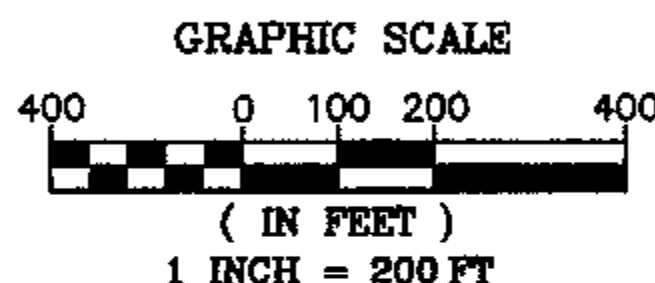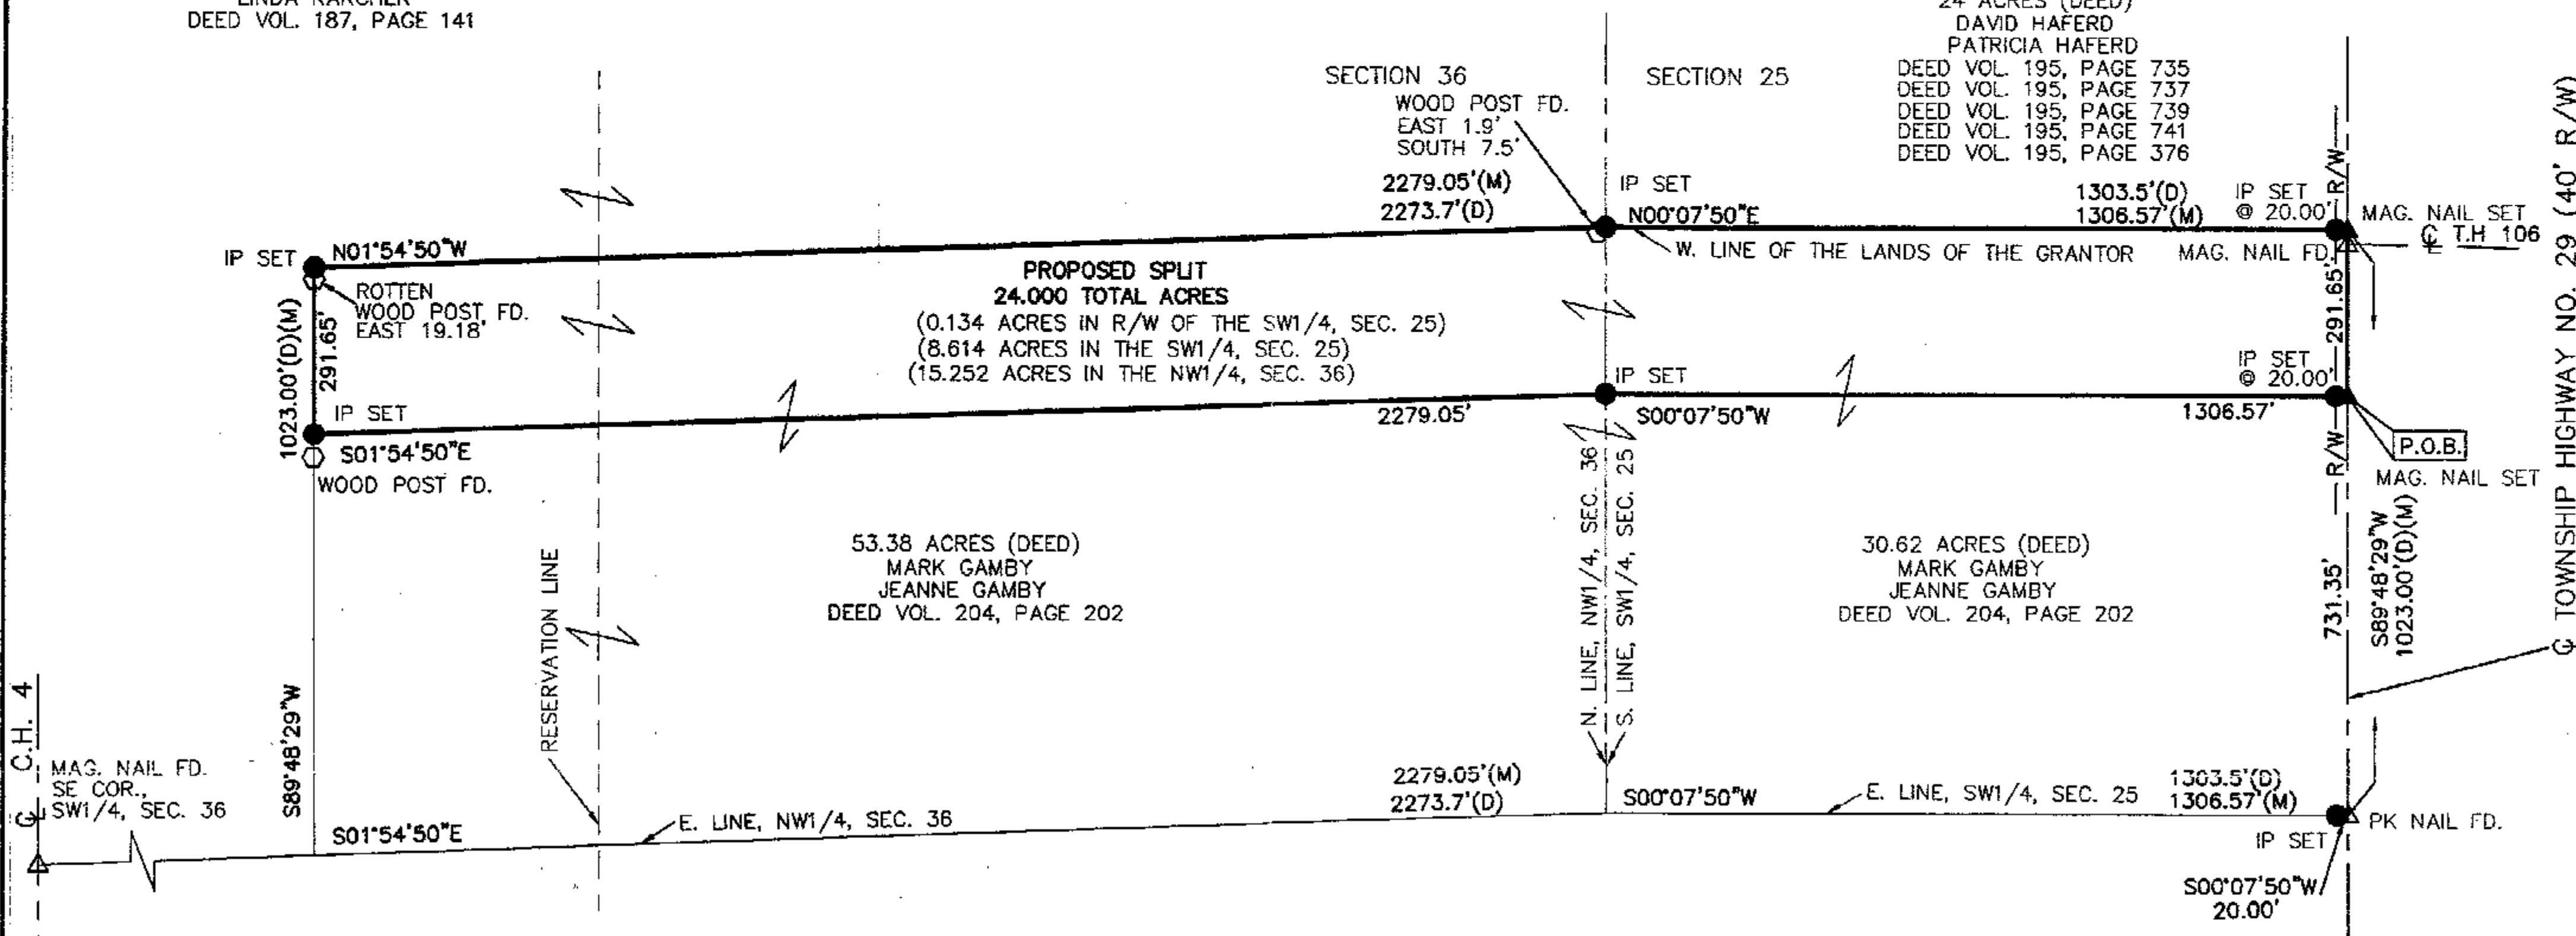

ALL REGIONAL PLANNING
REQUIREMENTS HAVE BEEN
APPROVED FOR THIS SURVEY
APPLICATION # 08-25

DATE: 6-18-08

Rick E. Nigh
RICK E. NIGH, P.S.
PROFESSIONAL SURVEYOR #7384
PETERMAN ASSOCIATES, INC.
3480 N. MAIN STREET
FINDLAY, OH 45840

SURVEY NUMBER: 08-43
VOLUME: C PAGE: 1143
DATE FILED: 6-25-08
PARCEL #: 09-0400-0000
09-0400-0000

SURVEY REFERENCE:
SURVEY VOLUME 3, PAGE 62
WYANDOT COUNTY STONE RECORDS

NOTE: THE BEARINGS ON THIS PLAT ARE BASED UPON THE
NORTH LINE OF THE SOUTH HALF OF THE SW1/4 OF SECTION 25,
CRAWFORD TOWNSHIP BEARING S89°48'29"W.

IP SET= 5/8"x30" REBAR WITH PETERMAN ASSOCIATES' CAP.

LEGEND

- WOOD POST FOUND
- STONE MONUMENT FOUND
- △ NAIL FOUND
- ▲ NAIL SET
- IRON PIN FOUND
- IRON PIN SET
- RR SPIKE FOUND
- (M)= MEASURED DISTANCE
- (D)= DEED DISTANCE

PETERMAN ASSOCIATES, INC.

3480 NORTH MAIN STREET ARCHITECTS - ENGINEERS - SURVEYORS (419) 422-6672 FINDLAY, OHIO 45840

SEAL	SCALE 1"=200'	REVISIONS	BY	DATE
	DATE 6-3-08	REV. PER TAX MAP COMMENTS	RT	06-18-08
	DRAWN BY RKT			
	APPROVED BY NEN			
SURVEY				JOB. NO.
MARK GAMBY				08-0373
BEING PART OF THE S1/2 OF THE SW1/4 OF SEC. 25, TOGETHER WITH PART OF THE NW1/4 OF SEC. 36, T1S, R13E, CRAWFORD TOWNSHIP, WYANDOT CO., OH				