


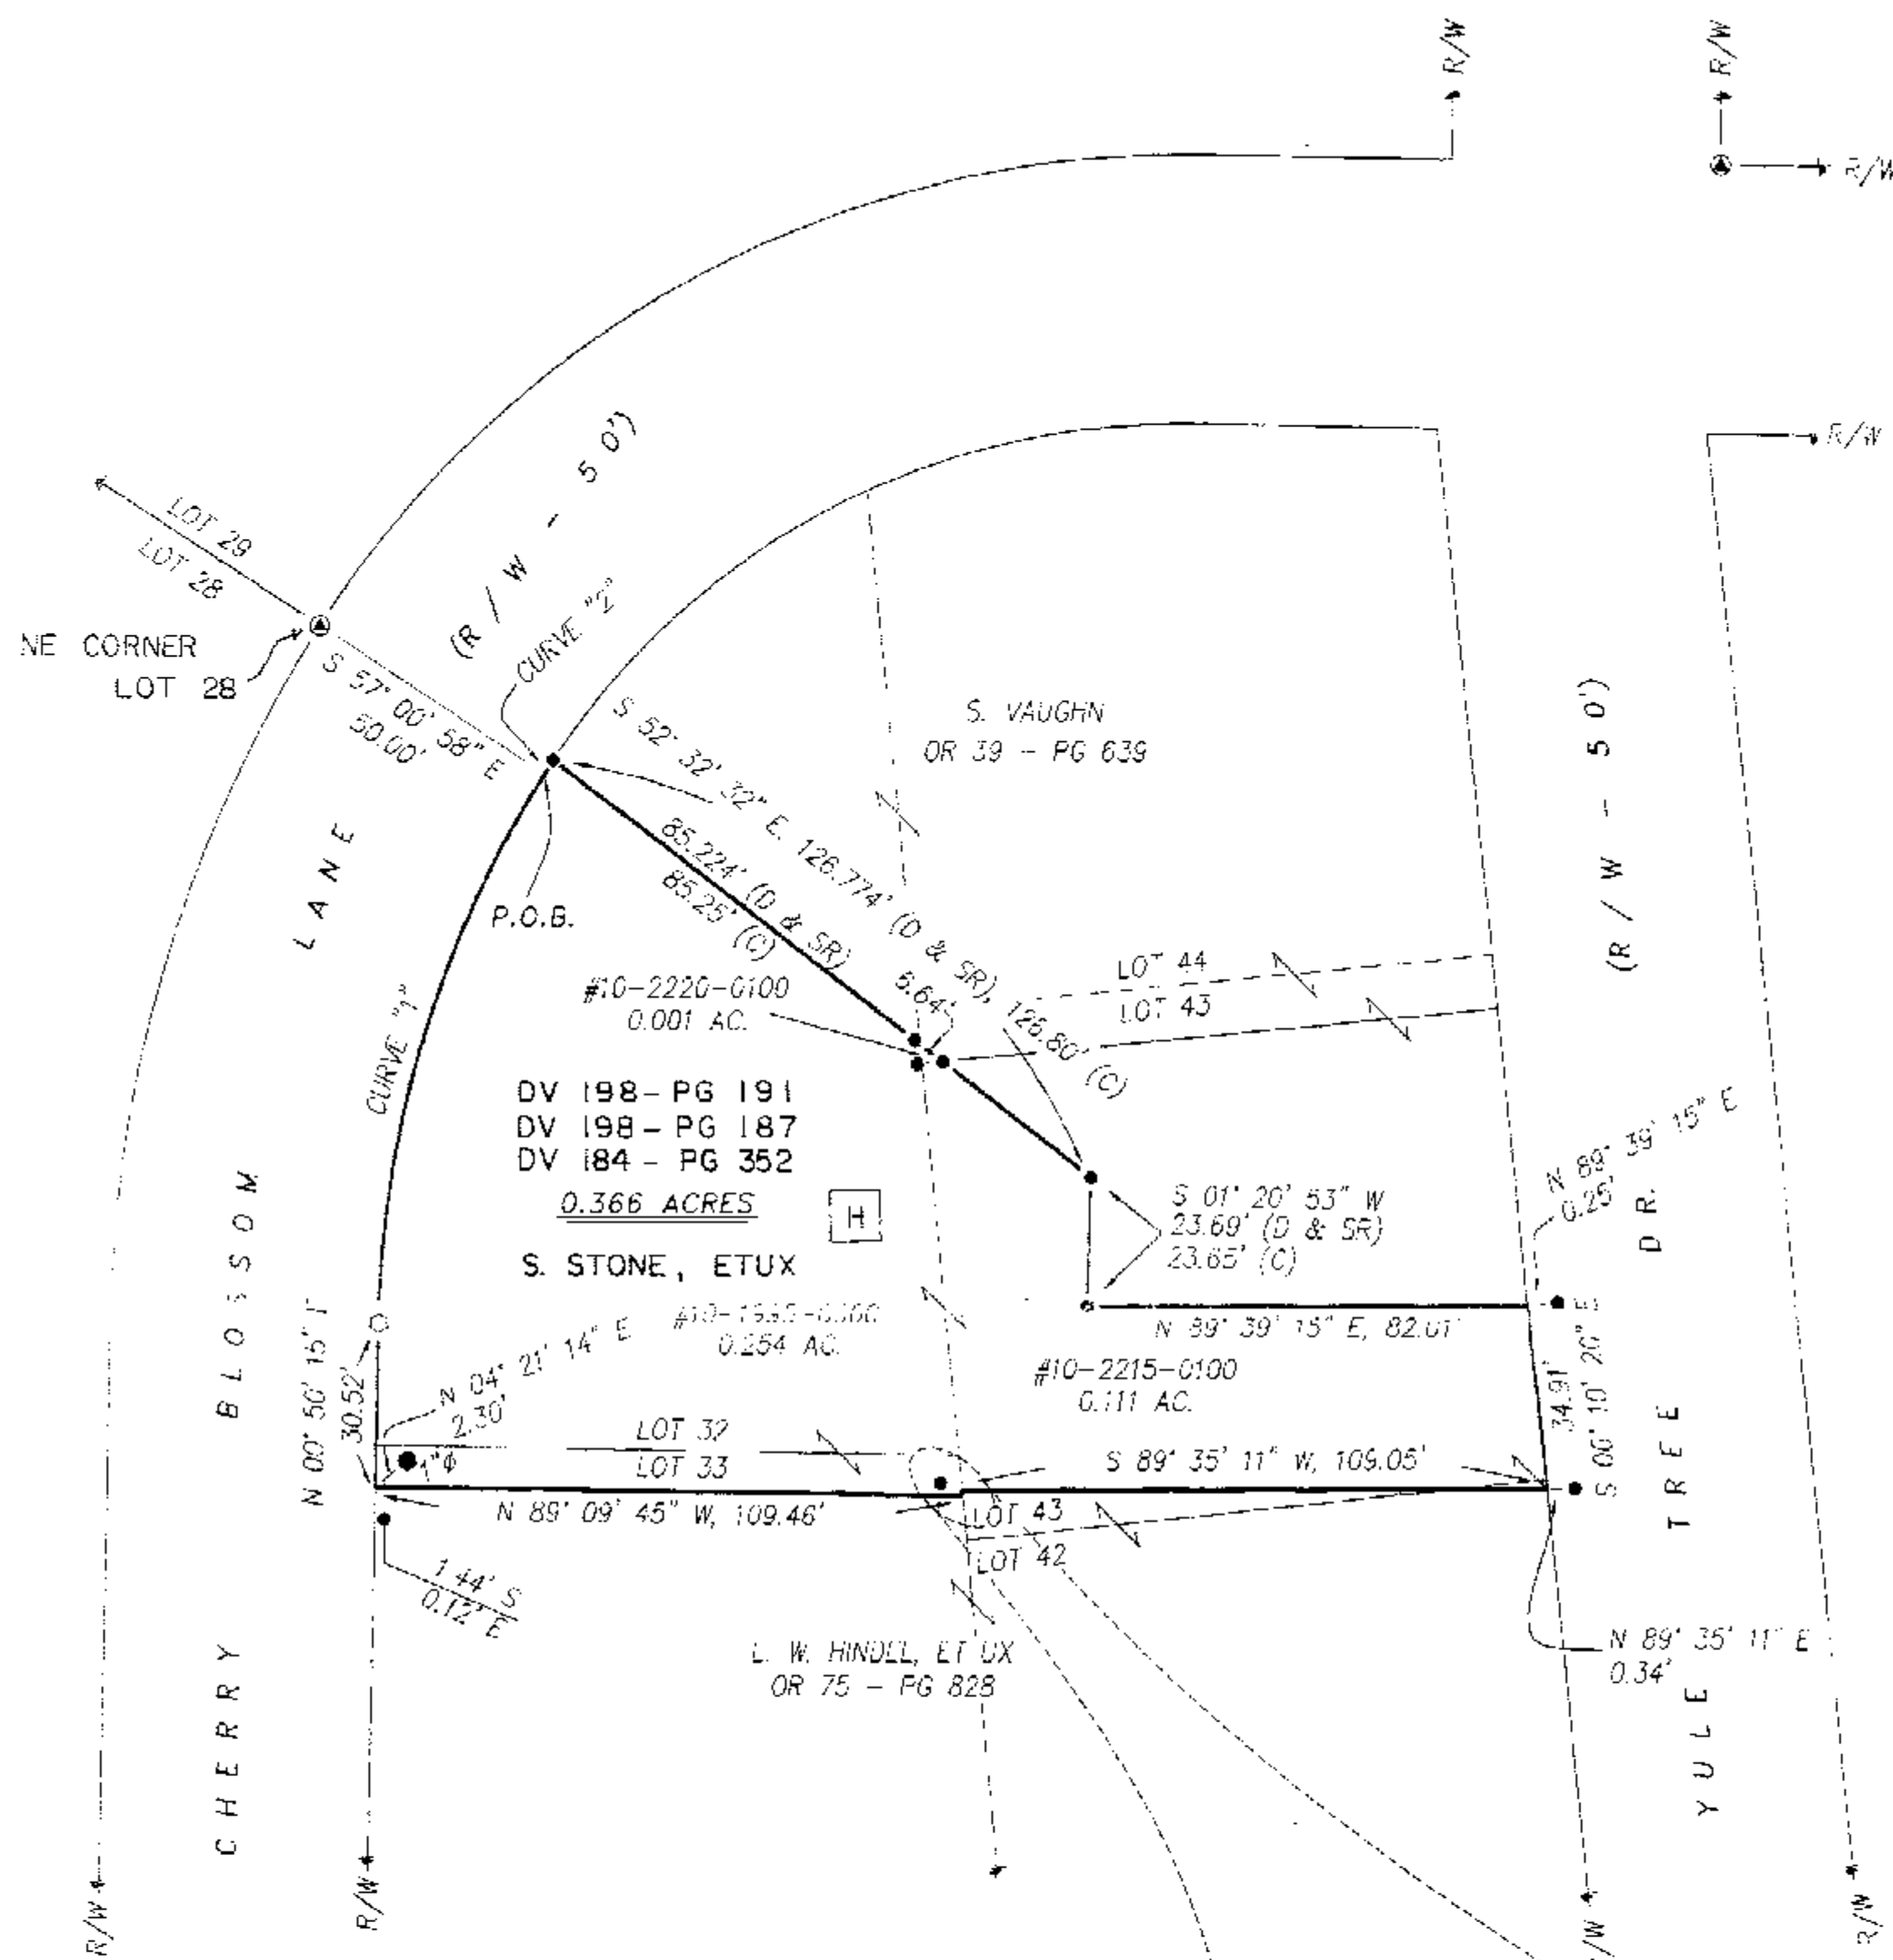

CURVE DATA:

CURVE "1":
 $R = 195.37'$
 $LC = 109.61'$
 $CH = 158.18'$
 $CH BRG = N 16' 54' 40" E$

CURVE "2":
 $R = 139.57'$
 $LC = 1.18'$
 $CH = 1.18'$
 $CH BRG = N 33' 13' 42" E$

LEGEND:

SET	FOUND	DESCRIPTION
⊗	⊗	MONUMENT
⊕	⊕	RAILROAD SPIKE
⊙	⊙	NAIL
⊗	⊗	IRON PIPE (1/2" Ø W/ JBW CAPS)
⊙	⊙	DRILL HOLE
⊙	⊙	5/8" Ø IRON ROD WITH PERSONALIZED CAP
⊙	⊙	IRON ROD
⊙	⊙	STONE
⊙	⊙	MONUMENT BOX
⊙	⊙	DEED
⊙	⊙	PLAT
⊙	⊙	MEASURED
⊙	⊙	CALCULATED
⊙	⊙	DIAMETER
⊙	⊙	SURVEY RECORD
⊙	⊙	HOUSE
⊙	⊙	GARAGE
⊙	⊙	BARN
⊙	⊙	SHED
⊙	⊙	FENCE
⊙	⊙	CENTERLINE
⊙	⊙	RIGHT-OF-WAY
⊙	⊙	PROPERTY LINE
⊙	⊙	POST

REFERENCES:

- DEED VOLUMES AND PAGES AS SHOWN.
- WYANDOT COUNTY CORNERSTONE RECORDS.
- SURVEY VOLUME 8, PAGE 229.
- SURVEY VOLUME 8, PAGE 6.
- CABINET A, SLIDE 421, RECORDER'S OFFICE.

SURVEY NUMBER: 08-62
 VOLUME: C PAGE: 1154
 DATE FILED: 8-13-08
 PARCEL #: 10-2220-0100
10-1995-0000
10-2215-0100

ALL REGIONAL PLANNING
 REQUIREMENTS HAVE BEEN
 APPROVED FOR THIS SURVEY
 APPLICATION # _____

DETAIL
 NOT TO SCALE



NOTE: THIS SURVEY DOES NOT INCLUDE A TITLE SEARCH. EASEMENTS OR OTHER ENCUMBRANCES ON OR OVER THE LAND ARE NOT SHOWN ON THIS SURVEY. ANY BUILDINGS OR OTHER STRUCTURES NOT TO SCALE. I HEREBY DECLARE THAT I HAVE SURVEYED THE ABOVE DESCRIBED PROPERTY DURING JULY, 2008. THIS SURVEY IS SUBJECT TO ALL LEGAL HIGHWAYS, EASEMENTS, RESTRICTIONS, LEASES OF RECORD AND OF RECORDS IN RESPECTIVE UTILITY OFFICES. THE BEARINGS REFERRED TO HEREON ARE BASED ON AN ASSUMED MERIDIAN AND ARE ONLY FOR THE PURPOSE OF ANGULAR MEASUREMENT.

Victor B. Koehler
 VICTOR B. KOEHLER, P.S. NO. 7457
 DATE: 7/30/08

KOEHLER SURVEYING, INC.
 P. O. BOX 26
 SANDUSKY, OHIO 44871
 419-294-5385

SURVEY FOR: THE ESTATE OF S. STONE
 BEING A PARCEL OF LAND SITUATED IN PART OF LOTS 32, 33, 42 & 43 OF THE REVISION OF SNYDER PARK SUBDIVISION LOTS 294 TO 251 INCLUSIVE, IN THE VILLAGE OF CARY, WYANDOT COUNTY, OHIO.

DRAWN:	CHECKED:	REVISIONS:
DAL	VHK	
07-25-08	07-30-08	
1	1	
08081-S		