
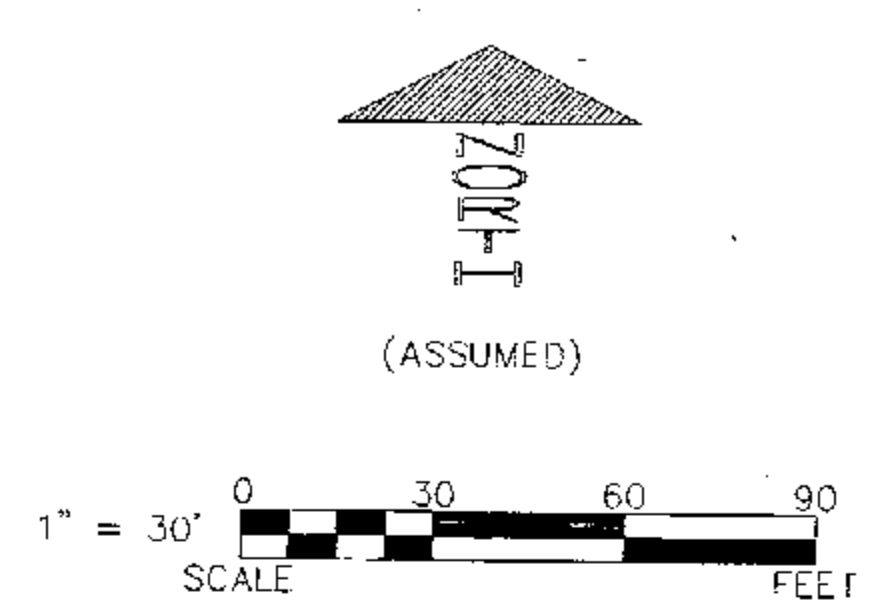


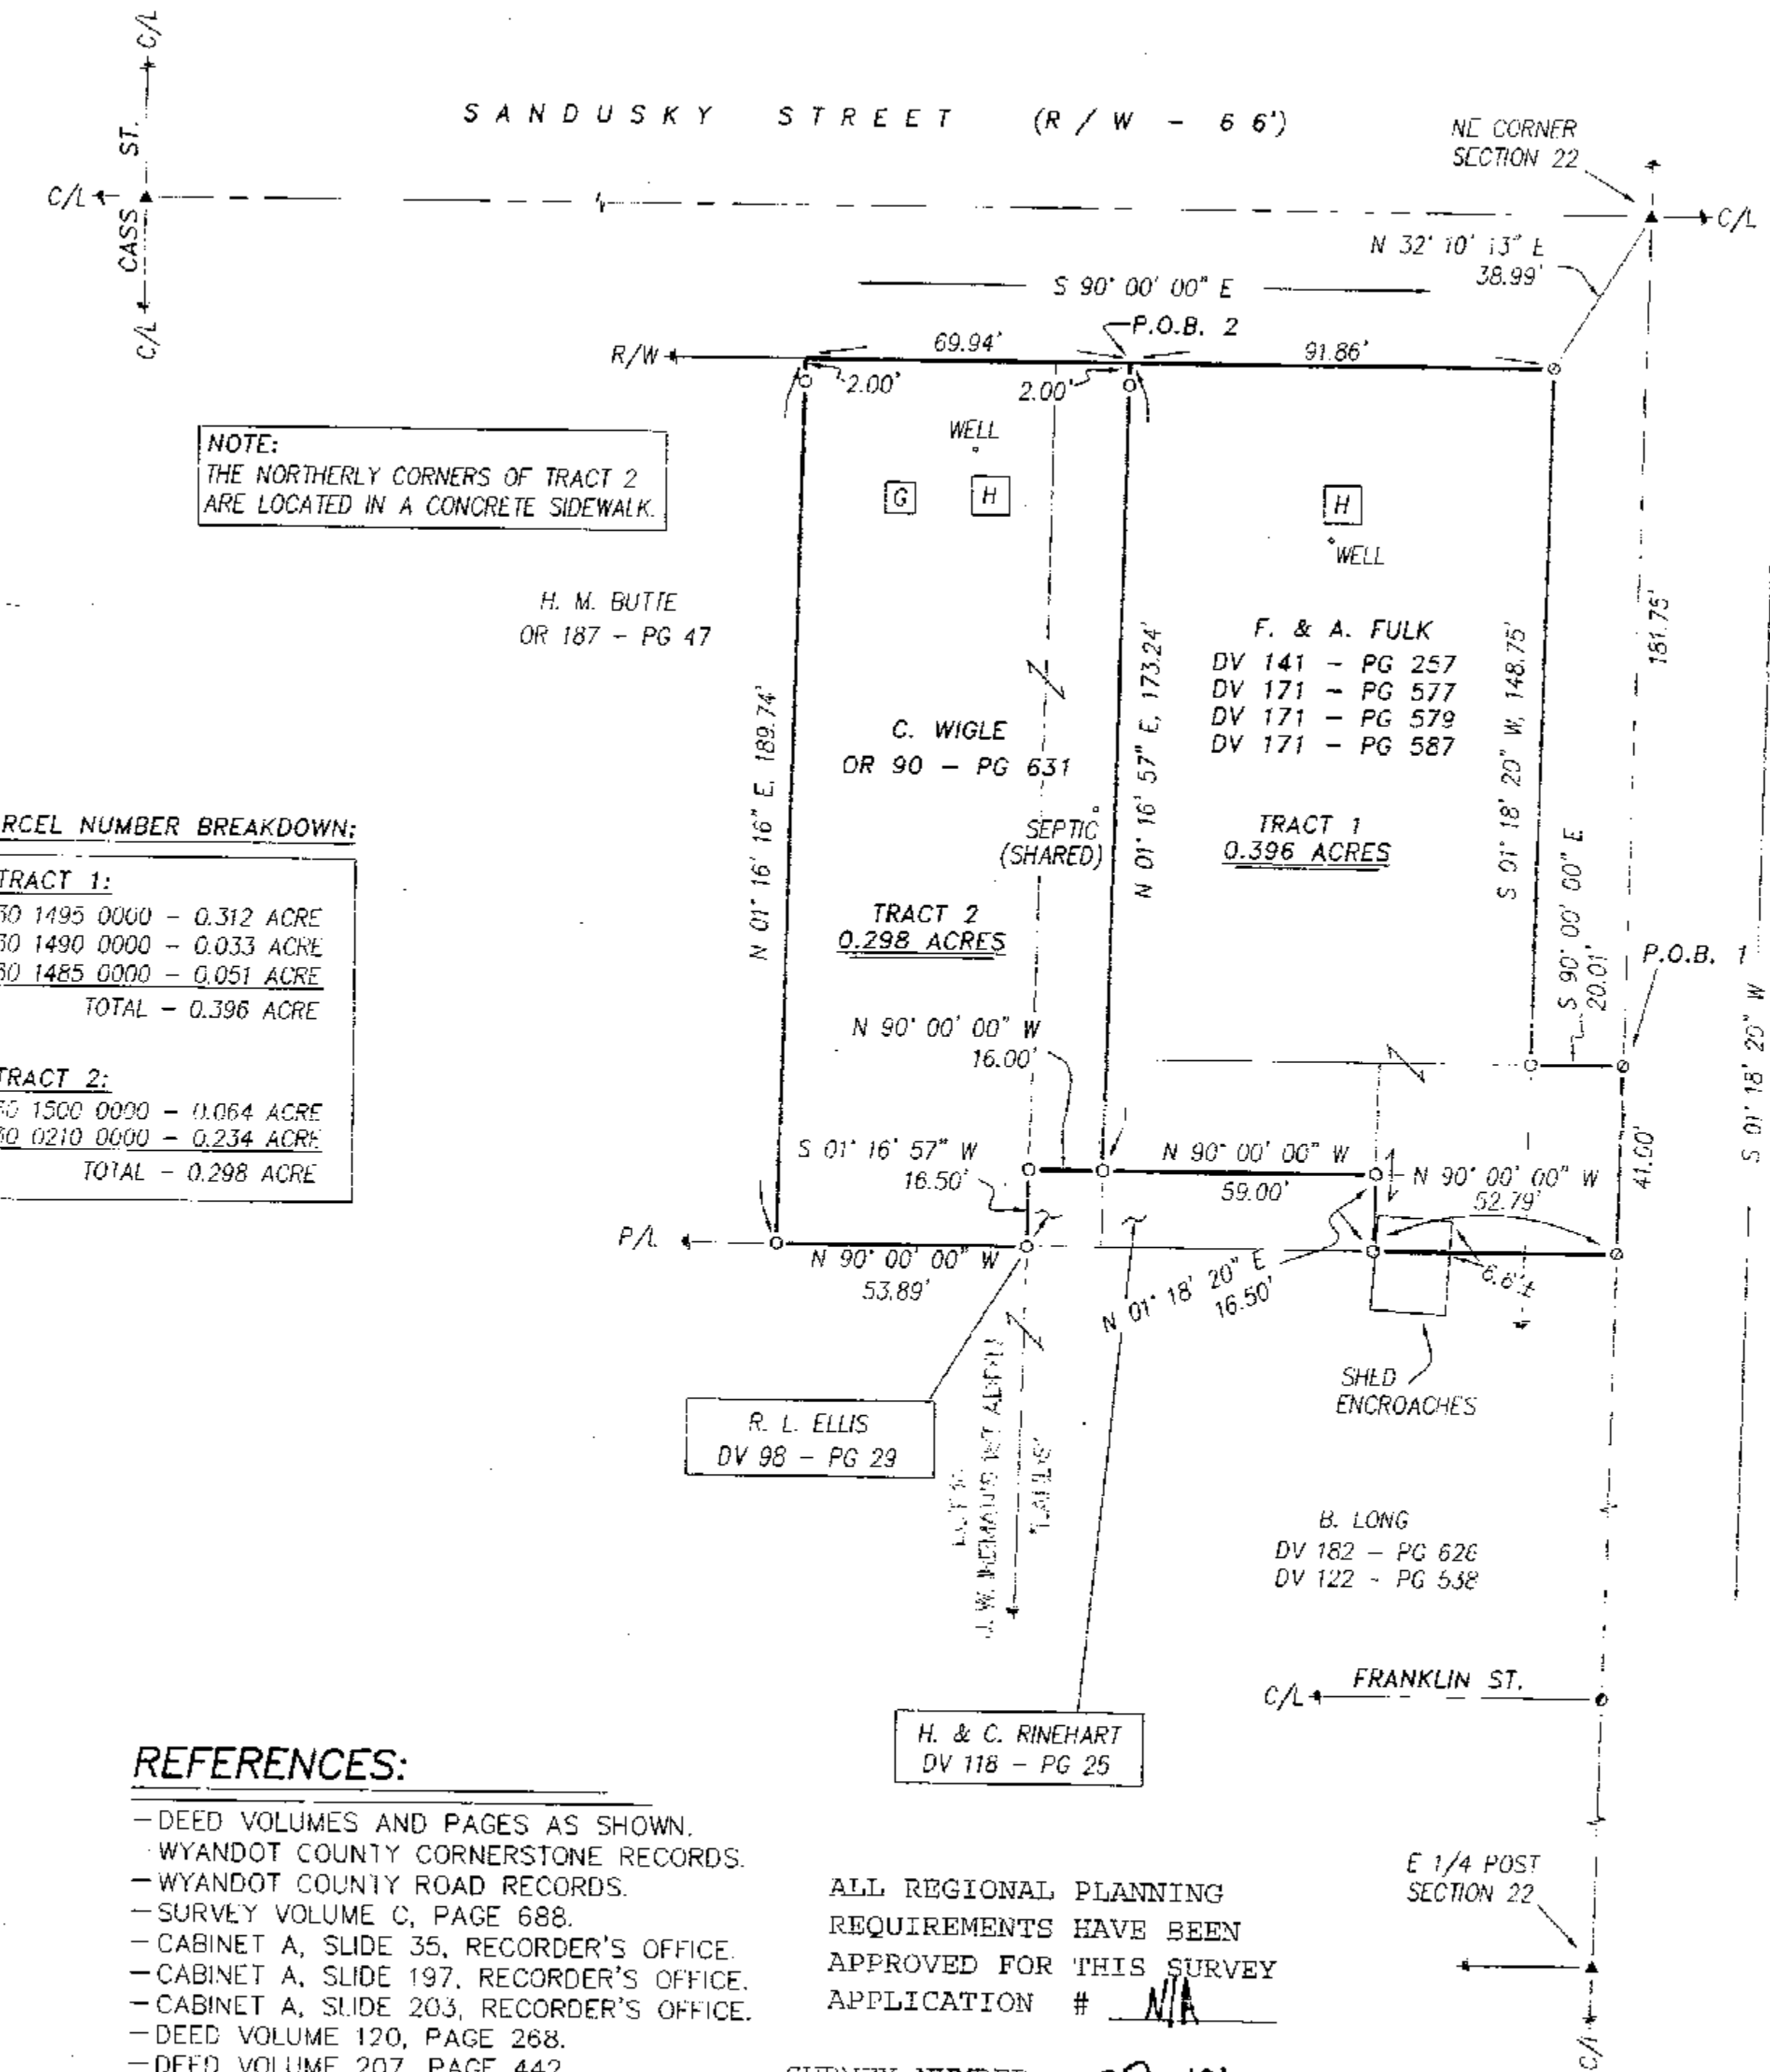

PARCEL NUMBER BREAKDOWN:

TRACT 1:	
30 1495 0000	- 0.312 ACRE
30 1490 0000	- 0.033 ACRE
30 1485 0000	- 0.051 ACRE
TOTAL - 0.396 ACRE	
TRACT 2:	
30 1500 0000	- 0.064 ACRE
30 0210 0000	- 0.234 ACRE
TOTAL - 0.298 ACRE	

- REFERENCES:
- DEED VOLUMES AND PAGES AS SHOWN.
 - WYANDOT COUNTY CORNERSTONE RECORDS.
 - WYANDOT COUNTY ROAD RECORDS.
 - SURVEY VOLUME C, PAGE 688.
 - CABINET A, SLIDE 35, RECORDER'S OFFICE.
 - CABINET A, SLIDE 197, RECORDER'S OFFICE.
 - CABINET A, SLIDE 203, RECORDER'S OFFICE.
 - DEED VOLUME 120, PAGE 268.
 - DEED VOLUME 207, PAGE 442.
 - DEED VOLUME 92, PAGE 520.

ALL REGIONAL PLANNING REQUIREMENTS HAVE BEEN APPROVED FOR THIS SURVEY APPLICATION # N/A

SURVEY NUMBER: 08-101
VOLUME: C PAGE: 1178
DATE FILED: 12-22-08
PARCEL #: 30-1485-0000, 30-1490-0000 & 30-1495-0000

NOTE: THIS SURVEY DOES NOT INCLUDE A TITLE SEARCH. EASEMENTS OR OTHER ENCUMBRANCES ON OR OVER THE LAND ARE NOT SHOWN ON THIS SURVEY. ANY BUILDINGS OR OTHER STRUCTURES NOT TO SCALE. I HEREBY DECLARE THAT I HAVE SURVEYED THE ABOVE DESCRIBED PROPERTY DURING OCTOBER, 2008. THIS SURVEY IS SUBJECT TO ALL LEGAL HIGHWAYS, EASEMENTS, RESTRICTIONS, LEASES OF RECORD AND OF RECORDS IN RESPECTIVE UTILITY OFFICES. THE BEARINGS REFERRED TO HEREON ARE BASED ON AN ASSUMED MERIDIAN AND ARE ONLY FOR THE PURPOSE OF ANGULAR MEASUREMENT.



Victor B. Koehler
VICTOR B. KOEHLER, P.S. NO. 7457
DATE: 12/15/08

KOEHLER SURVEYING, INC.
P. O. BOX 28
SANDUSKY, OHIO 44871
419-294-5388

SURVEY FOR: AUDRY FULK & CLAY WIGLE
BEING 2 PARCELS OF LAND SITUATED IN PART OF THE NORTHEAST QUARTER OF SECTION 22, T-2-S, R-12-E, IN THE VILLAGE OF WHARTON, WYANDOT COUNTY, OHIO.

CHECKED:	REVISIONS:
DRAWN:	
DAL	VBK
10-21-08	12-04-08
1	1
08115-S	