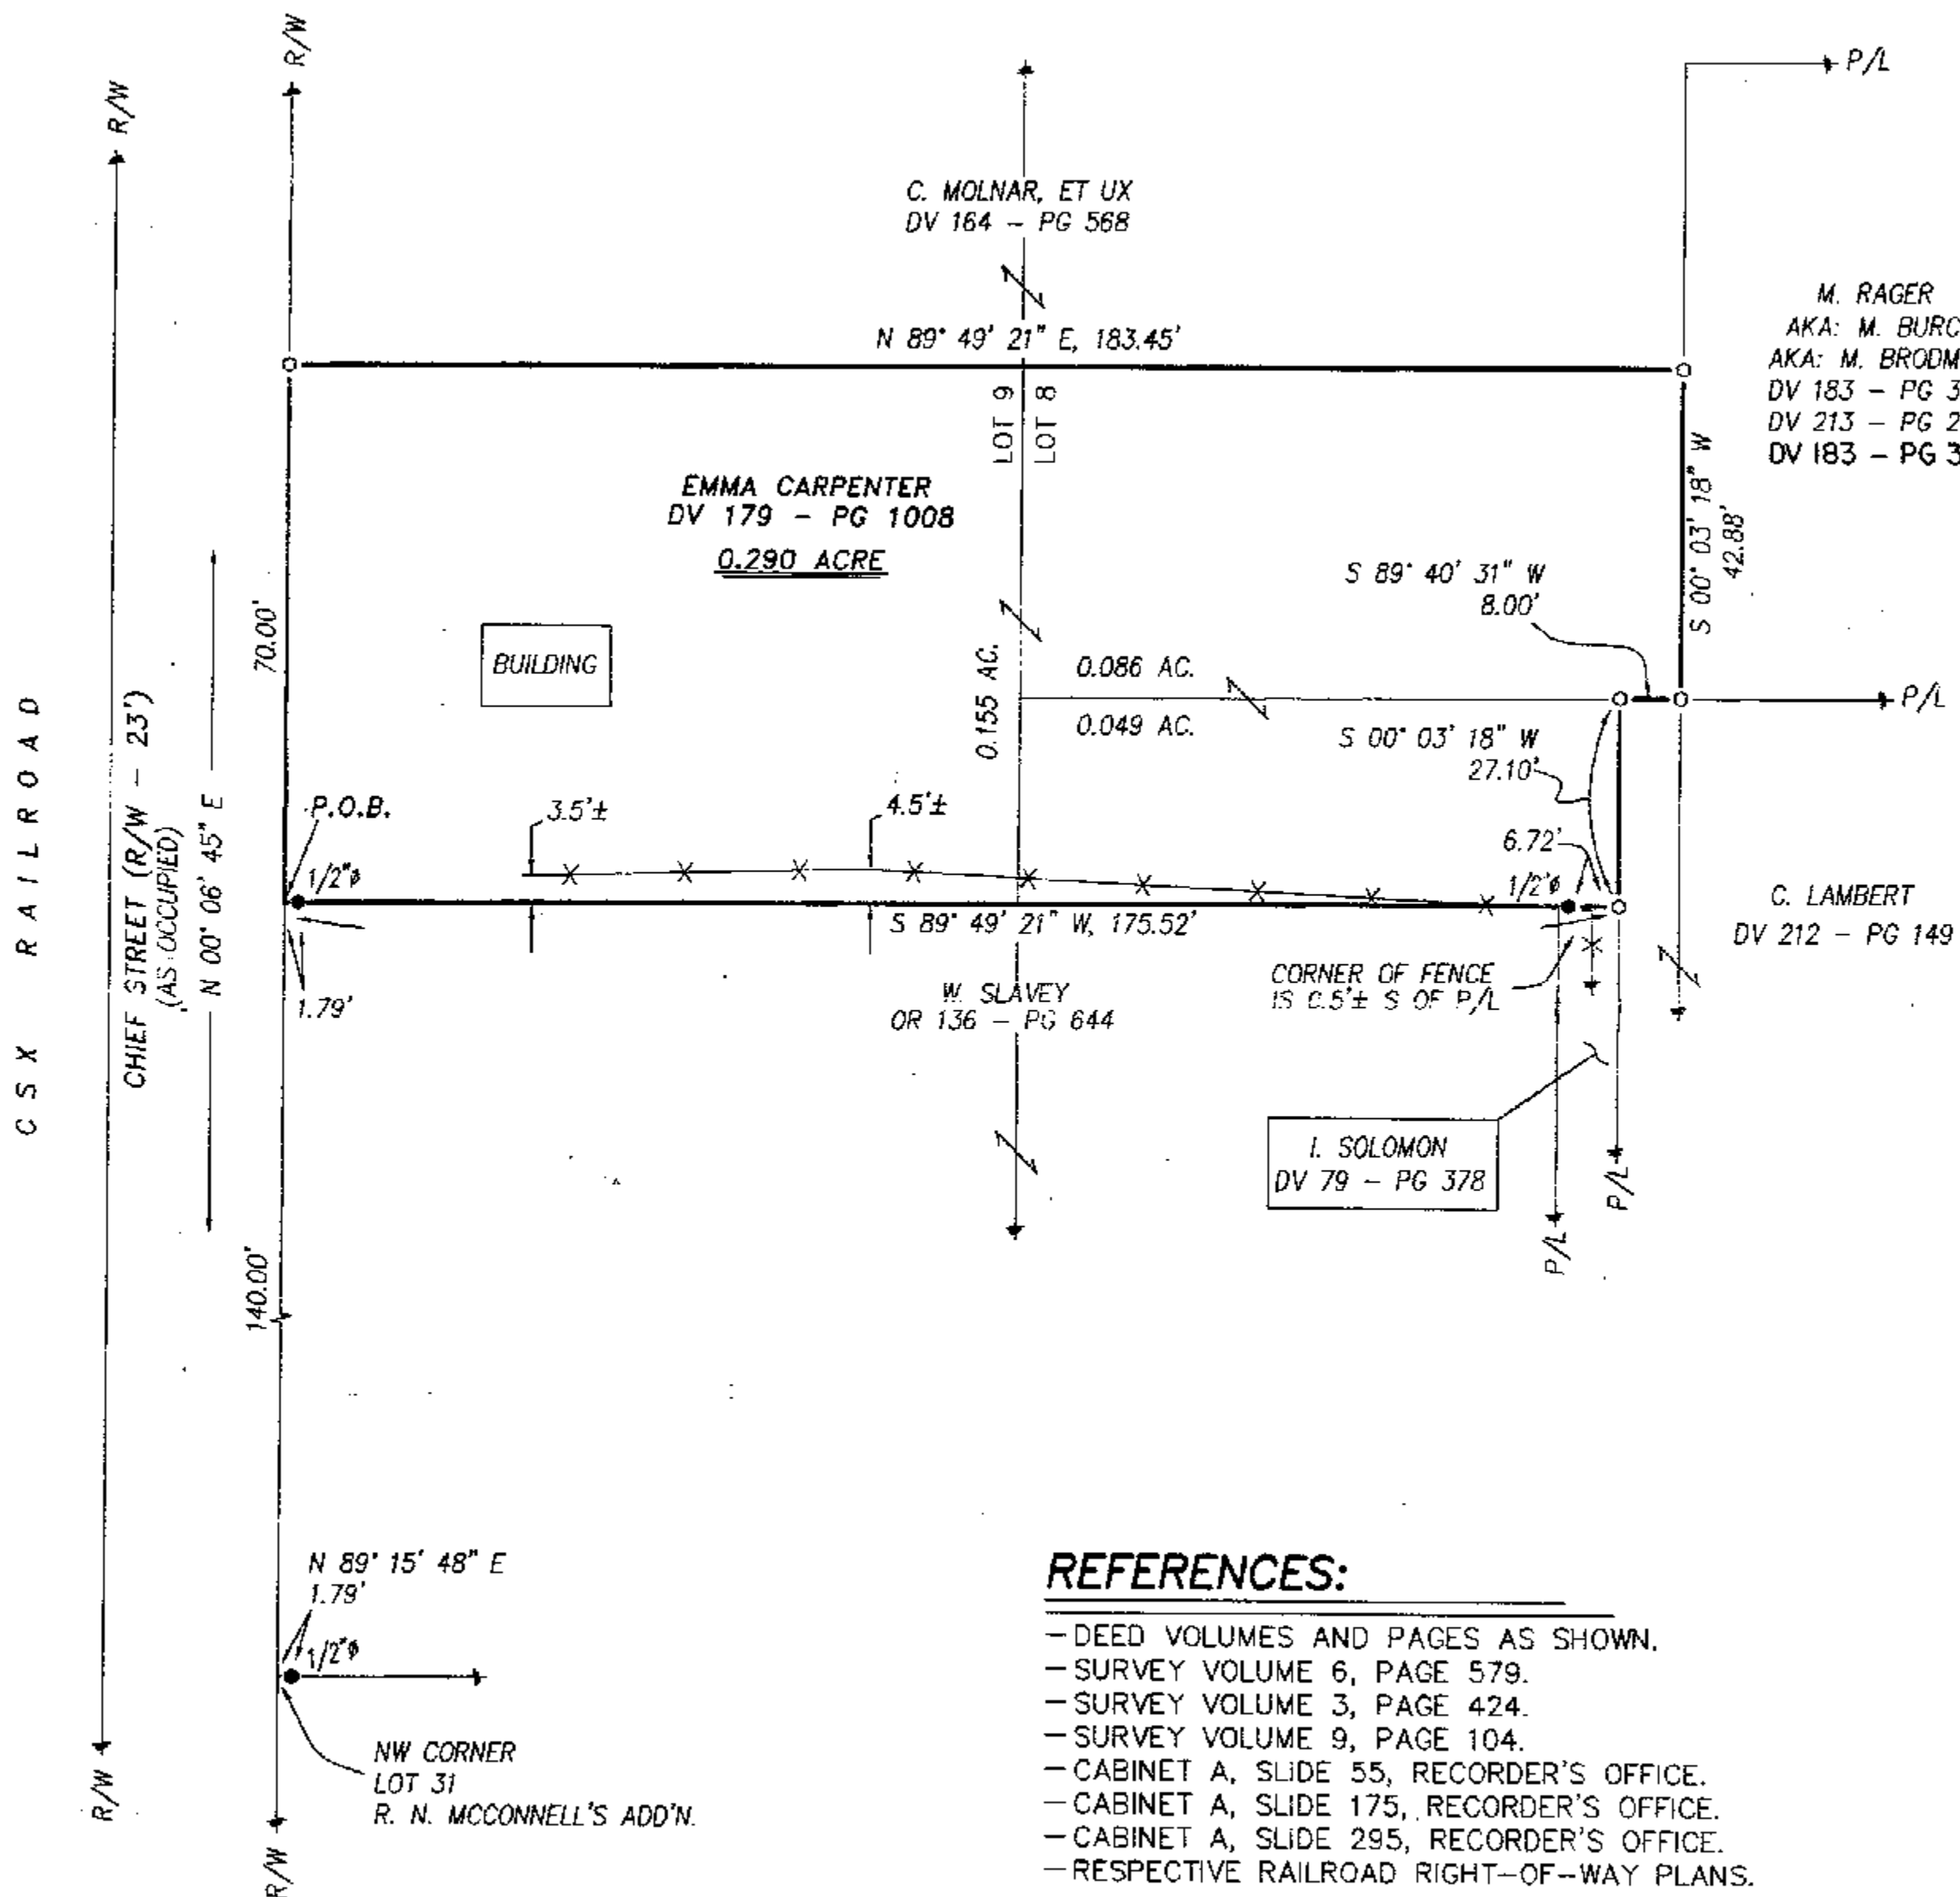


LEGEND:

SET	FOUND	DESCRIPTION
⊕	⊕	MONUMENT
⊕	⊕	RAILROAD SPIKE
⊕	⊕	NAIL
⊕	⊕	IRON PIPE
⊕	⊕	DRILL HOLE
⊕	⊕	5/8" IRON ROD WITH PERSONALIZED CAP
⊕	⊕	IRON ROD
⊕	⊕	STONE
⊕	⊕	MONUMENT BOX
⊕	⊕	DEED
⊕	⊕	PLAT
⊕	⊕	MEASURED
⊕	⊕	CALCULATED
⊕	⊕	DIAMETER
⊕	⊕	SURVEY RECORD
⊕	⊕	HOUSE
⊕	⊕	GARAGE
⊕	⊕	BARN
⊕	⊕	SHED
⊕	⊕	FENCE
⊕	⊕	CENTERLINE
⊕	⊕	RIGHT-OF-WAY
⊕	⊕	PROPERTY LINE
⊕	⊕	POST

REFERENCES:

- DEED VOLUMES AND PAGES AS SHOWN.
- SURVEY VOLUME 6, PAGE 579.
- SURVEY VOLUME 3, PAGE 424.
- SURVEY VOLUME 9, PAGE 104.
- CABINET A, SLIDE 55, RECORDER'S OFFICE.
- CABINET A, SLIDE 175, RECORDER'S OFFICE.
- CABINET A, SLIDE 295, RECORDER'S OFFICE.
- RESPECTIVE RAILROAD RIGHT-OF-WAY PLANS.

NOTE: THIS SURVEY DOES NOT INCLUDE A TITLE SEARCH. EASEMENTS OR OTHER ENCUMBRANCES ON OR OVER THE LAND ARE NOT SHOWN ON THIS SURVEY. ANY BUILDINGS OR OTHER STRUCTURES NOT TO SCALE. I HEREBY DECLARE THAT I HAVE SURVEYED THE ABOVE DESCRIBED PROPERTY DURING APRIL, 2009. THIS SURVEY IS SUBJECT TO ALL LEGAL HIGHWAYS, EASEMENTS, RESTRICTIONS, LEASES OF RECORD AND OF RECORDS IN RESPECTIVE UTILITY OFFICES. THE BEARINGS REFERRED TO HEREON ARE BASED ON AN ASSUMED MERIDIAN AND ARE ONLY FOR THE PURPOSE OF ANGULAR MEASUREMENT.



Victor B. Koehler
VICTOR B. KOEHLER, P.S. NO. 7457
DATE 05/01/09

SURVEY FOR: ED CARPENTER
BEING A PARCEL OF LAND SITUATED IN PART OF LOTS 8 & 9 OF C. Y. PIERSON'S ADDITION TO THE CITY OF UPPER SANDUSKY, WYANDOT COUNTY, OHIO.

DRAWN:	CHECKED:	REVISIONS:
DAL	VBK	
04-28-09	04-29-09	
1	1	

KOEHLER SURVEYING, INC.
P. O. BOX 28
UPPER SANDUSKY, OHIO 43351
419-294-5388

08175-S

SURVEY NUMBER: 09-23
VOLUME: C PAGE: 1196
DATE FILED: 5-6-09
PARCEL #: 06-7101-70 06-7102-91
06-7101-40

ALL REGIONAL PLANNING REQUIREMENTS HAVE BEEN APPROVED FOR THIS SURVEY APPLICATION # N/A