

LEGEND


- ∅ SET HALF INCH METAL NAIL
- ☒ HALF INCH HEAD METAL NAIL FOUND DOWN 2 INCHES
- HALF INCH IRON PIPE SET WITH CAP 5647
- STEEL REFLECTOR POST FOUND
- SURVEY BOOK 5 PAGE 441
- WYANDOT STONE RECORDS

ASSUMED
NORTH

0 100 200

1 INCH = 100 FEET

THE BASIS OF BEARING
IS BASED ON THE
ASSUMED
SECTION LINE
BEARING AND ALL
OTHER BEARINGS
ARE FROM ANGLES
AND DISTANCES
MEASURED IN
THE FIELD.

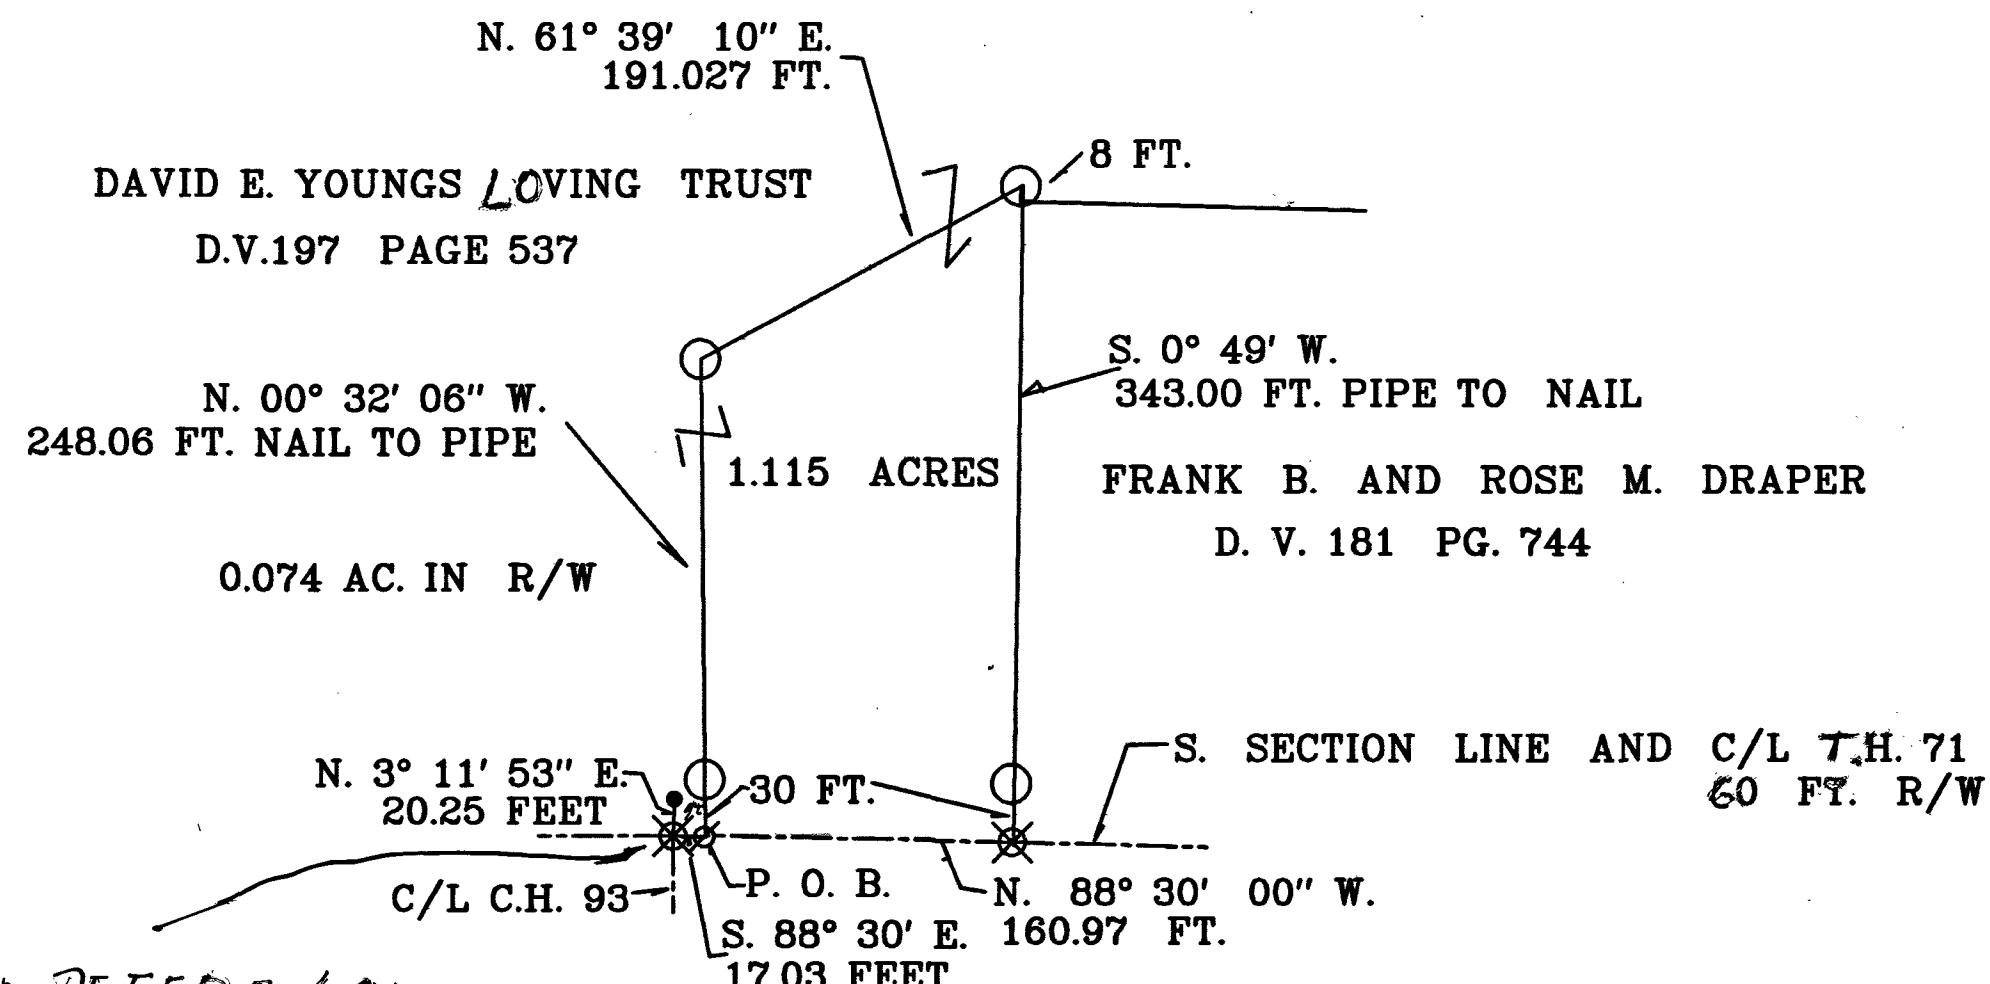


ALL REGIONAL PLANNING
REQUIREMENTS HAVE BEEN
APPROVED FOR THIS SURVEY
APPLICATION # N/A

I HEREBY CERTIFY THE ABOVE PLAT IS TRUE
AND CORRECT ACCORDING TO A SURVEY,
MADE IN JUNE 24, 2009.

BY Jerry B. Weininger

SURVEY NUMBER: 09-33
VOLUME: 1 PAGE: 1201
DATE FILED: 7-8-09
PARCEL #: 25-0100-0000

JERRY B. WEININGER OHIO R.S. 5647

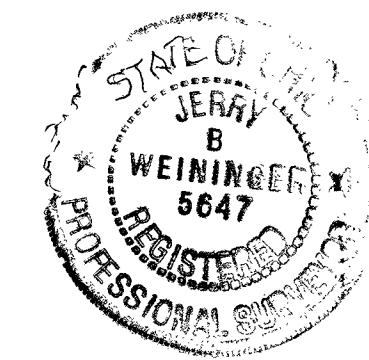

1.115 ACRES MUST BE SOLD TO ADJOINER
PT. SE 1/4 SECTION 2 T. 4 S., R. 12 E.
MARSEILLES TWP., WYANDOT COUNTY, OHIO
SURVEY FOR: FRANK DRAPER
J.B.W.
6569 C. H. 2 MCCUTCHENVILLE, OHIO 44844
DATE: JUNE 25, 2009 SCALE: 1 INCH = 100 FEET