


KOEHLER SURVEYING, INC.
P.O. BOX 28 UPPER SANDUSKY, OHIO 43351
419-294-5358

SURVEY FOR: AMERICAN LOAN MORTGAGE CORP.
BEING A PARCEL OF LAND SITUATED IN PART OF
THE NORTHWEST QUARTER OF SECTION 2, T-2-S, R-14-E,
CRANE TOWNSHIP, WYANDOT COUNTY, OHIO.

DRAWN:	CHECKED:	REVISIONS:
1	1	
10-29-09	10-29-09	
09143-S		

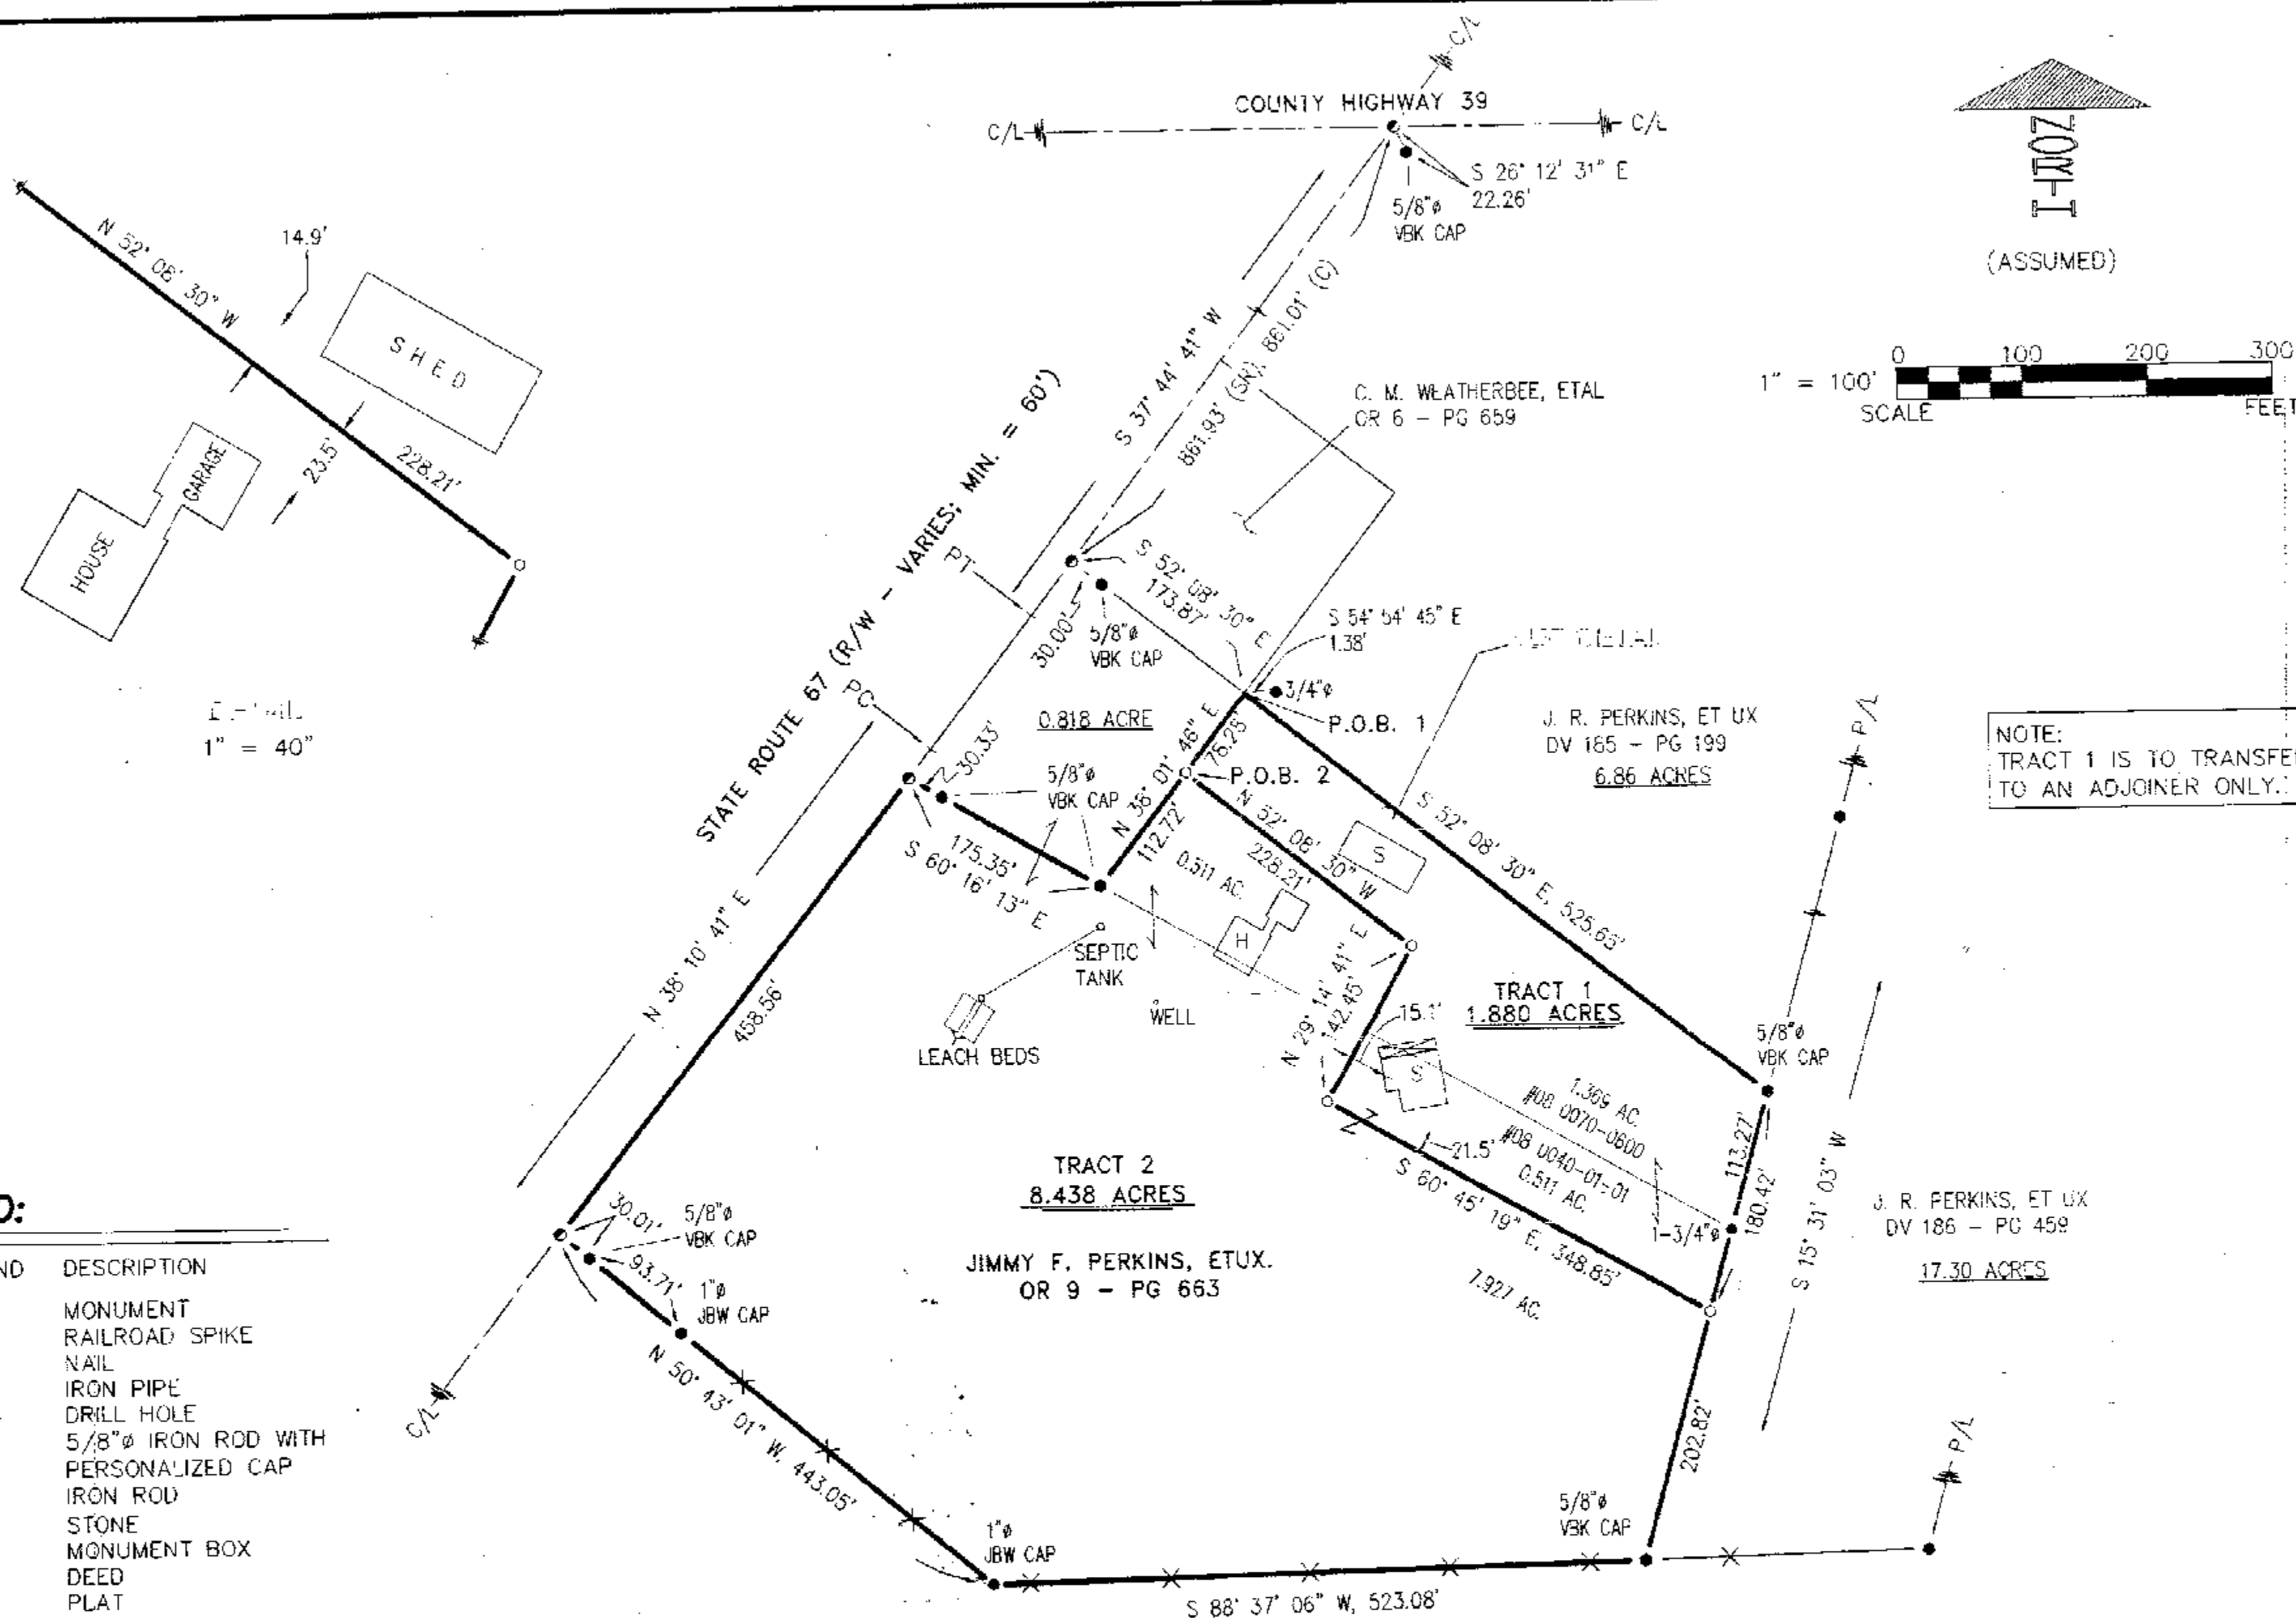

REFERENCES:

- DEED VOLUMES AND PAGES AS SHOWN.
- WYANDOT COUNTY CORNERSTONE RECORDS.
- WYANDOT COUNTY ROAD RECORDS.
- ODOT R/W PLANS - SH267, SEC. K-1 REVISED 11-01-35.
- SURVEY VOLUME 5, PAGE 379.
- SURVEY VOLUME 6, PAGE 388.
- SURVEY VOLUME 6, PAGE 325.
- SURVEY VOLUME C, PAGE 344.

ALL REGIONAL PLANNING REQUIREMENTS HAVE BEEN APPROVED FOR THIS SURVEY APPLICATION # N/A

SURVEY NUMBER: 09-59
VOLUME: C PAGE: 1222
DATE FILED: 11-4-09
PARCEL #: 03-0070-0600
03-0040-01-0100



VICTOR B. KOEHLER, P.S. NO. 7457

10/30/09
DATE