


LEGEND

⊗ BISH IRON PIPE FOUND
⊗ KOEHLER IRON PIN FOUND

⊗ HALF INCH HEAD METAL NAIL FND FLUSH

○ HALF INCH IRON PIPE SET WITH CAP 5647 OR FOUND WITH CAP 5647


● R. R. SPIKE FND. OR SET

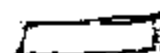⊗ WELL  MOBILE HOME  SHED

WYANDOT STONE RECORDS

THE BASIS OF BEARING
IS BASED ON THE
ASSUMED
ROAD C/L BEARING
AND ALL
OTHER BEARINGS
ARE FROM ANGLES
AND DISTANCES
MEASURED IN
THE FIELD.

C/L OLD S.R. 53
R/W VARIES
ASSUMED S. 7° 43' E.
415.71 FT.

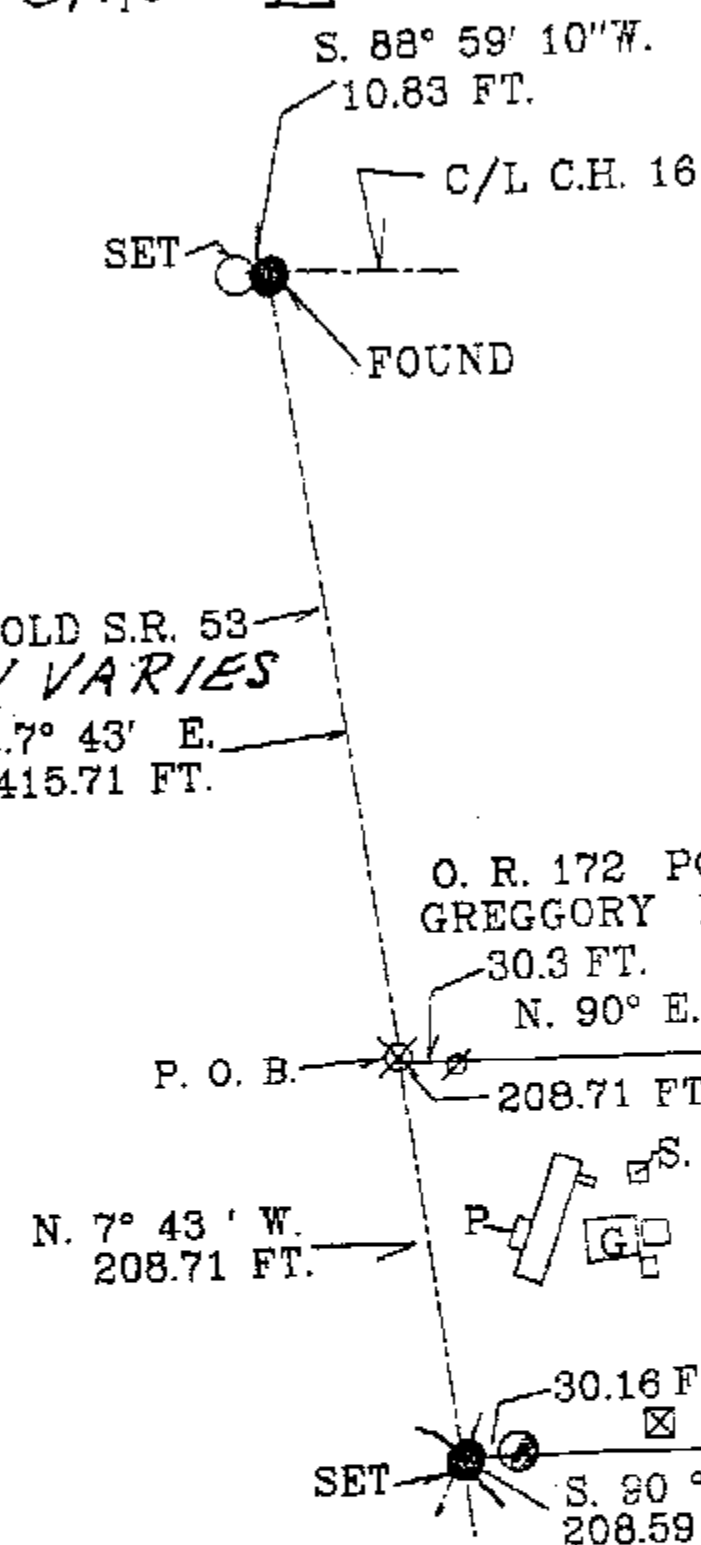

O. R. 172 PG. 659
GREGGORY L. JOHNSON

P. O. B. 30.3 FT. N. 90° E. 0.71 FT.
208.71 FT.

TIMOTHY RUNION ETAL.
O. R. 149 PG. 529

S. 7° 41' 02" E.
208.69 FT. SURVEY BOOK B PG. 25
SURVEY BOOK 8 PG. 203
ROBERT MULLHOLAND

0.991 ACRE-DEED BOOK 190, PG. 2 0.144 ACRE IN ROAD R/W

SET 30.16 FT. S. 80° W. 208.59 FT.
BISH HALF INCH PIPE FOUND FLUSH
JULY 17, 1972 SURVEY

GREGGORY L. JOHNSON ETUX.
O. R. 97 PG. 801

ALL REGIONAL PLANNING
REQUIREMENTS HAVE BEEN
APPROVED FOR THIS SURVEY
APPLICATION # N/A

SURVEY NUMBER: 09-72
VOLUME: 0 PAGE: 1228
DATE FILED: 12/30/09
PARCEL #: 38-2210-0000

I HEREBY CERTIFY THE ABOVE PLAT IS TRUE
AND CORRECT ACCORDING TO A SURVEY,
MADE IN DEC. 8, 2009

BY Jerry B. Weininger

JERRY B. WEININGER OHIO R.S. 5647

PT. NE. 1/4 SECTION 17 T.1 S.R.14 E.
TYMOCHTEE TWP. , WYANDOT COUNTY , OHIO

SURVEY FOR: ROBERT MULLHOLAND

J.B.W.
6569 C. H. 2 MCCUTCHENVILLE , OHIO 44844

DATE: DEC. 8, 2009 SCALE: 1 INCH = 100 FEET

