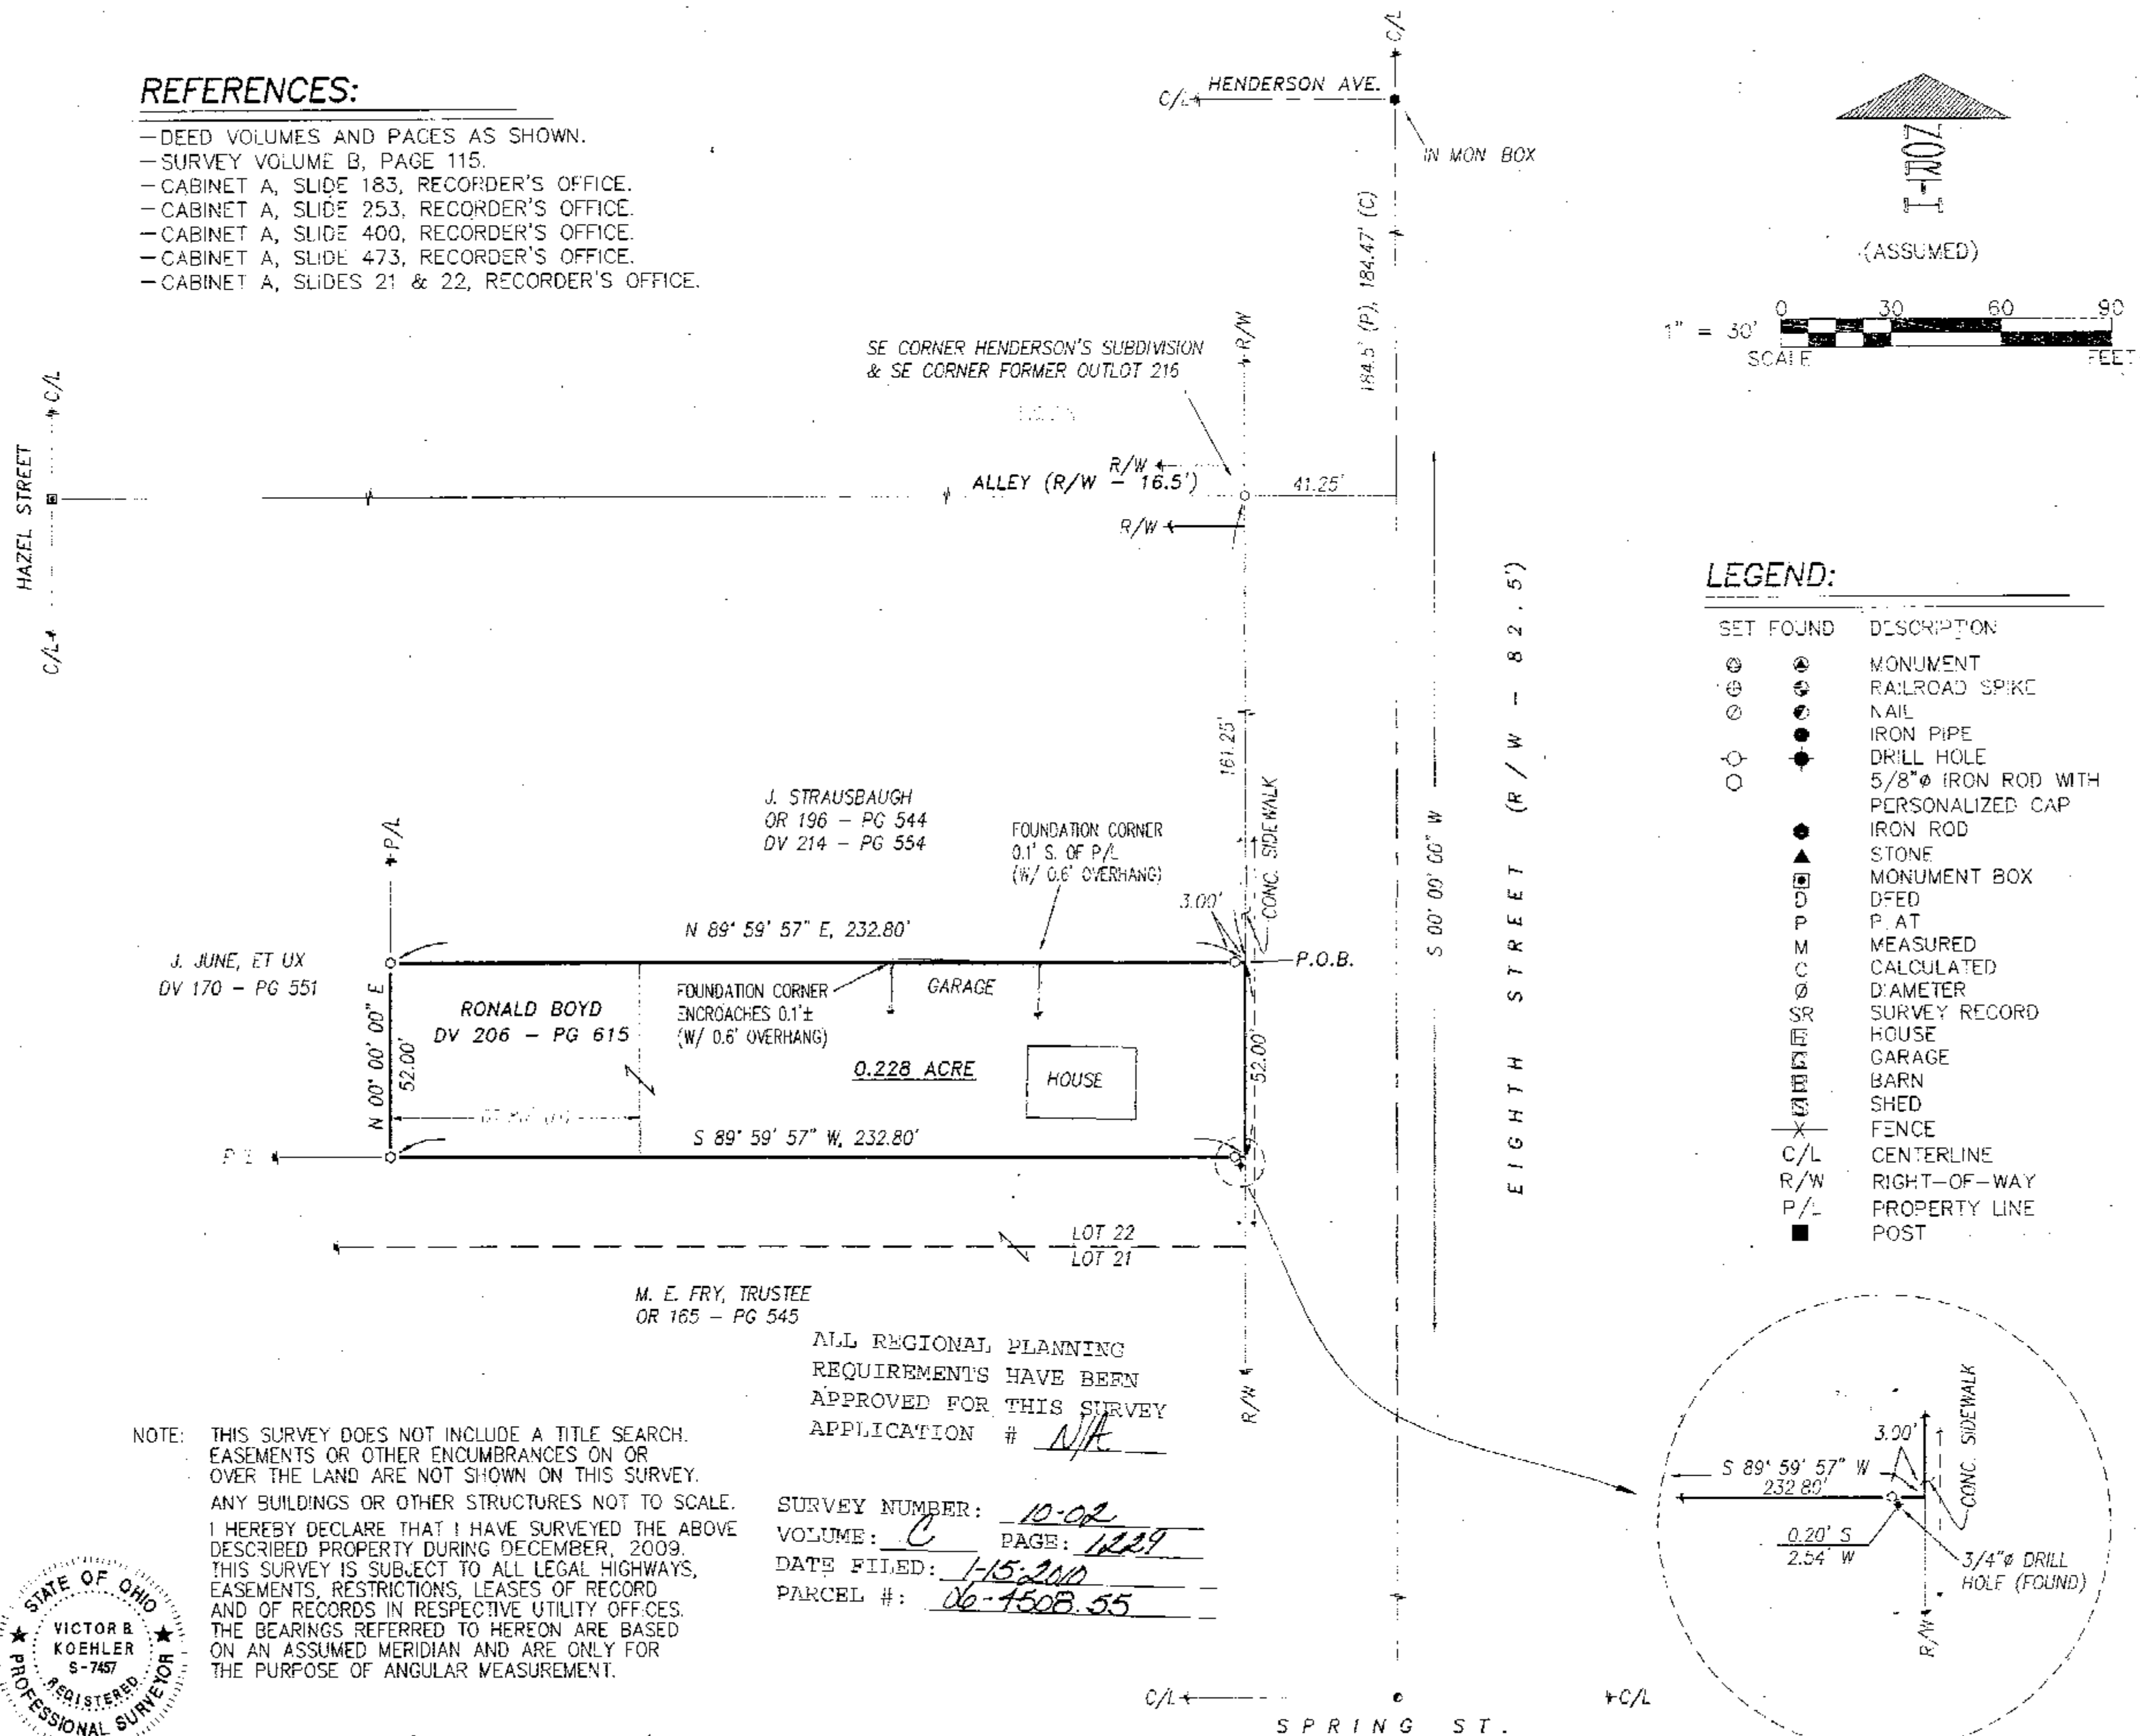


REFERENCES:

- DEED VOLUMES AND PAGES AS SHOWN.
- SURVEY VOLUME B, PAGE 115.
- CABINET A, SLIDE 183, RECORDER'S OFFICE.
- CABINET A, SLIDE 253, RECORDER'S OFFICE.
- CABINET A, SLIDE 400, RECORDER'S OFFICE.
- CABINET A, SLIDE 473, RECORDER'S OFFICE.
- CABINET A, SLIDES 21 & 22, RECORDER'S OFFICE.

Victor B. Koehler
VICTOR B. KOEHLER, P.S. NO. 745701/04/09
DATEKOEHLER SURVEYING, INC.
P. O. BOX 28
UPPER SANDUSKY, OHIO 43351
419-294-5393SURVEY FOR: RONALD BOYD
BEING A PARCEL OF LAND SITUATED IN PART OF LOT 22
OF AN APPRAISER'S PLAT OF 1890, IN THE CITY OF
UPPER SANDUSKY, WYANDOT COUNTY, OHIO.DRAWN: DAL
CHECKED: VSK
REVISIONS:
12-28-09 12-28-09
1 1
09125-S