


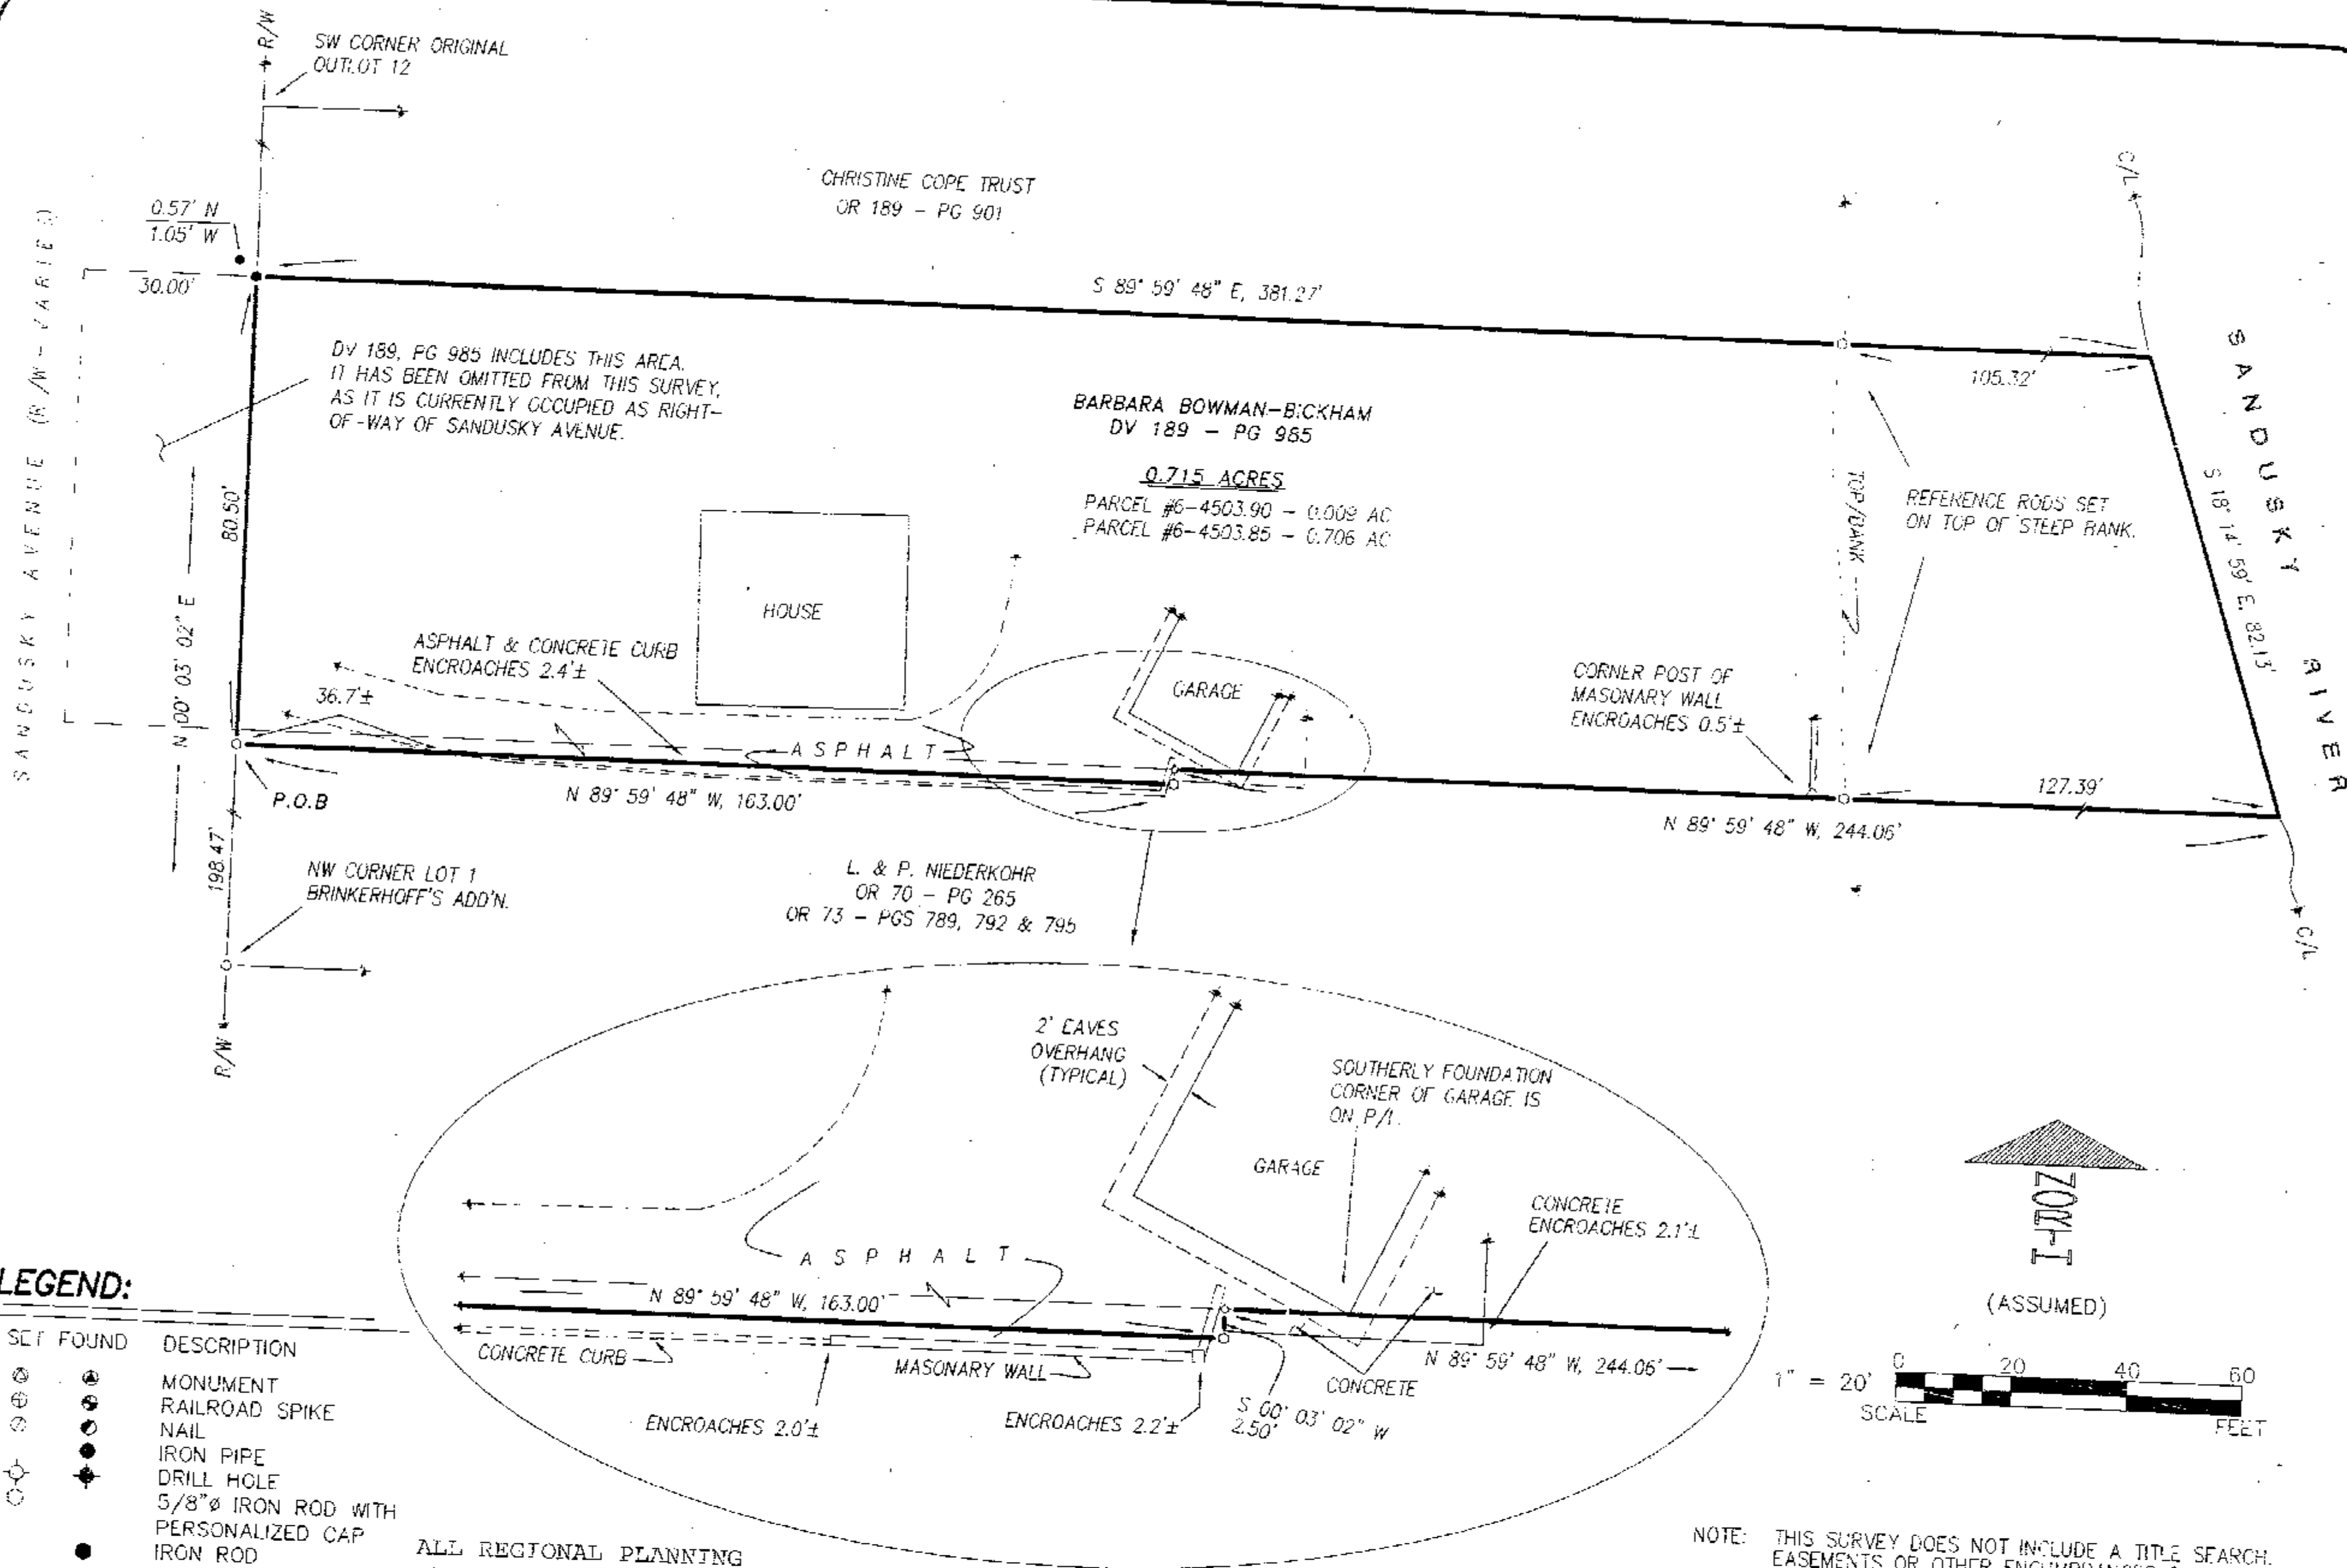

ALL REGIONAL PLANNING REQUIREMENTS HAVE BEEN APPROVED FOR THIS SURVEY APPLICATION # N/A

SURVEY NUMBER: 10-05
 VOLUME: C PAGE: 1231
 DATE FILED: 02-13-2010
 PARCEL #: 16-4503.90 & 06-4503.85

- REFERENCES:**
- DEED VOLUMES AND PAGES AS SHOWN.
 - WYANDOT COUNTY CORNERSTONE RECORDS.
 - SURVEY VOLUME 2, PAGE 80.
 - SURVEY VOLUME 4, PAGE 363.
 - CABINET A, SLIDE 234, RECORDER'S OFFICE.
 - CABINET A, SLIDES 21 & 22, RECORDER'S OFFICE.
 - ORIGINAL U. S. GOVERNMENT FIELD NOTES.



NOTE: THIS SURVEY DOES NOT INCLUDE A TITLE SEARCH. EASEMENTS OR OTHER ENCUMBRANCES ON OR OVER THE LAND ARE NOT SHOWN ON THIS SURVEY. ANY BUILDINGS OR OTHER STRUCTURES NOT TO SCALE. I HEREBY DECLARE THAT I HAVE SURVEYED THE ABOVE DESCRIBED PROPERTY DURING JANUARY, 2010. THIS SURVEY IS SUBJECT TO ALL LEGAL HIGHWAYS, EASEMENTS, RESTRICTIONS, LEASES OF RECORD AND OF RECORDS IN RESPECTIVE UTILITY OFFICES. THE BEARINGS REFERRED TO HEREON ARE BASED ON AN ASSUMED MERIDIAN AND ARE ONLY FOR THE PURPOSE OF ANGULAR MEASUREMENT.

Victor B. Koehler
 VICTOR B. KOEHLER, P.S. NO. 7457
 DATE: 01-22-10

KOEHLER SURVEYING, INC.
 P. O. BOX 28
 UPPER SANDUSKY, OHIO 43351
 419-294-5388

SURVEY FOR THE ESTATE OF B. BOWMAN-BICKHAM
 BEING A PARCEL OF LAND SITUATED IN PART OF THE SW 1/4 OF SECTION 12, T-2-S, R-14-E AND BEING PART OF LOT 4 OF THE ORIGINAL GOVT SURVEY OF SAID SECTION 32, IN THE CITY OF UPPER SANDUSKY, WYANDOT COUNTY, OHIO.

DRAWN	CHECKED	REVISIONS
1	1	01-20-10 01-21-10

10002-S