


SANDUSKY AVENUE (R/W - VARIES)

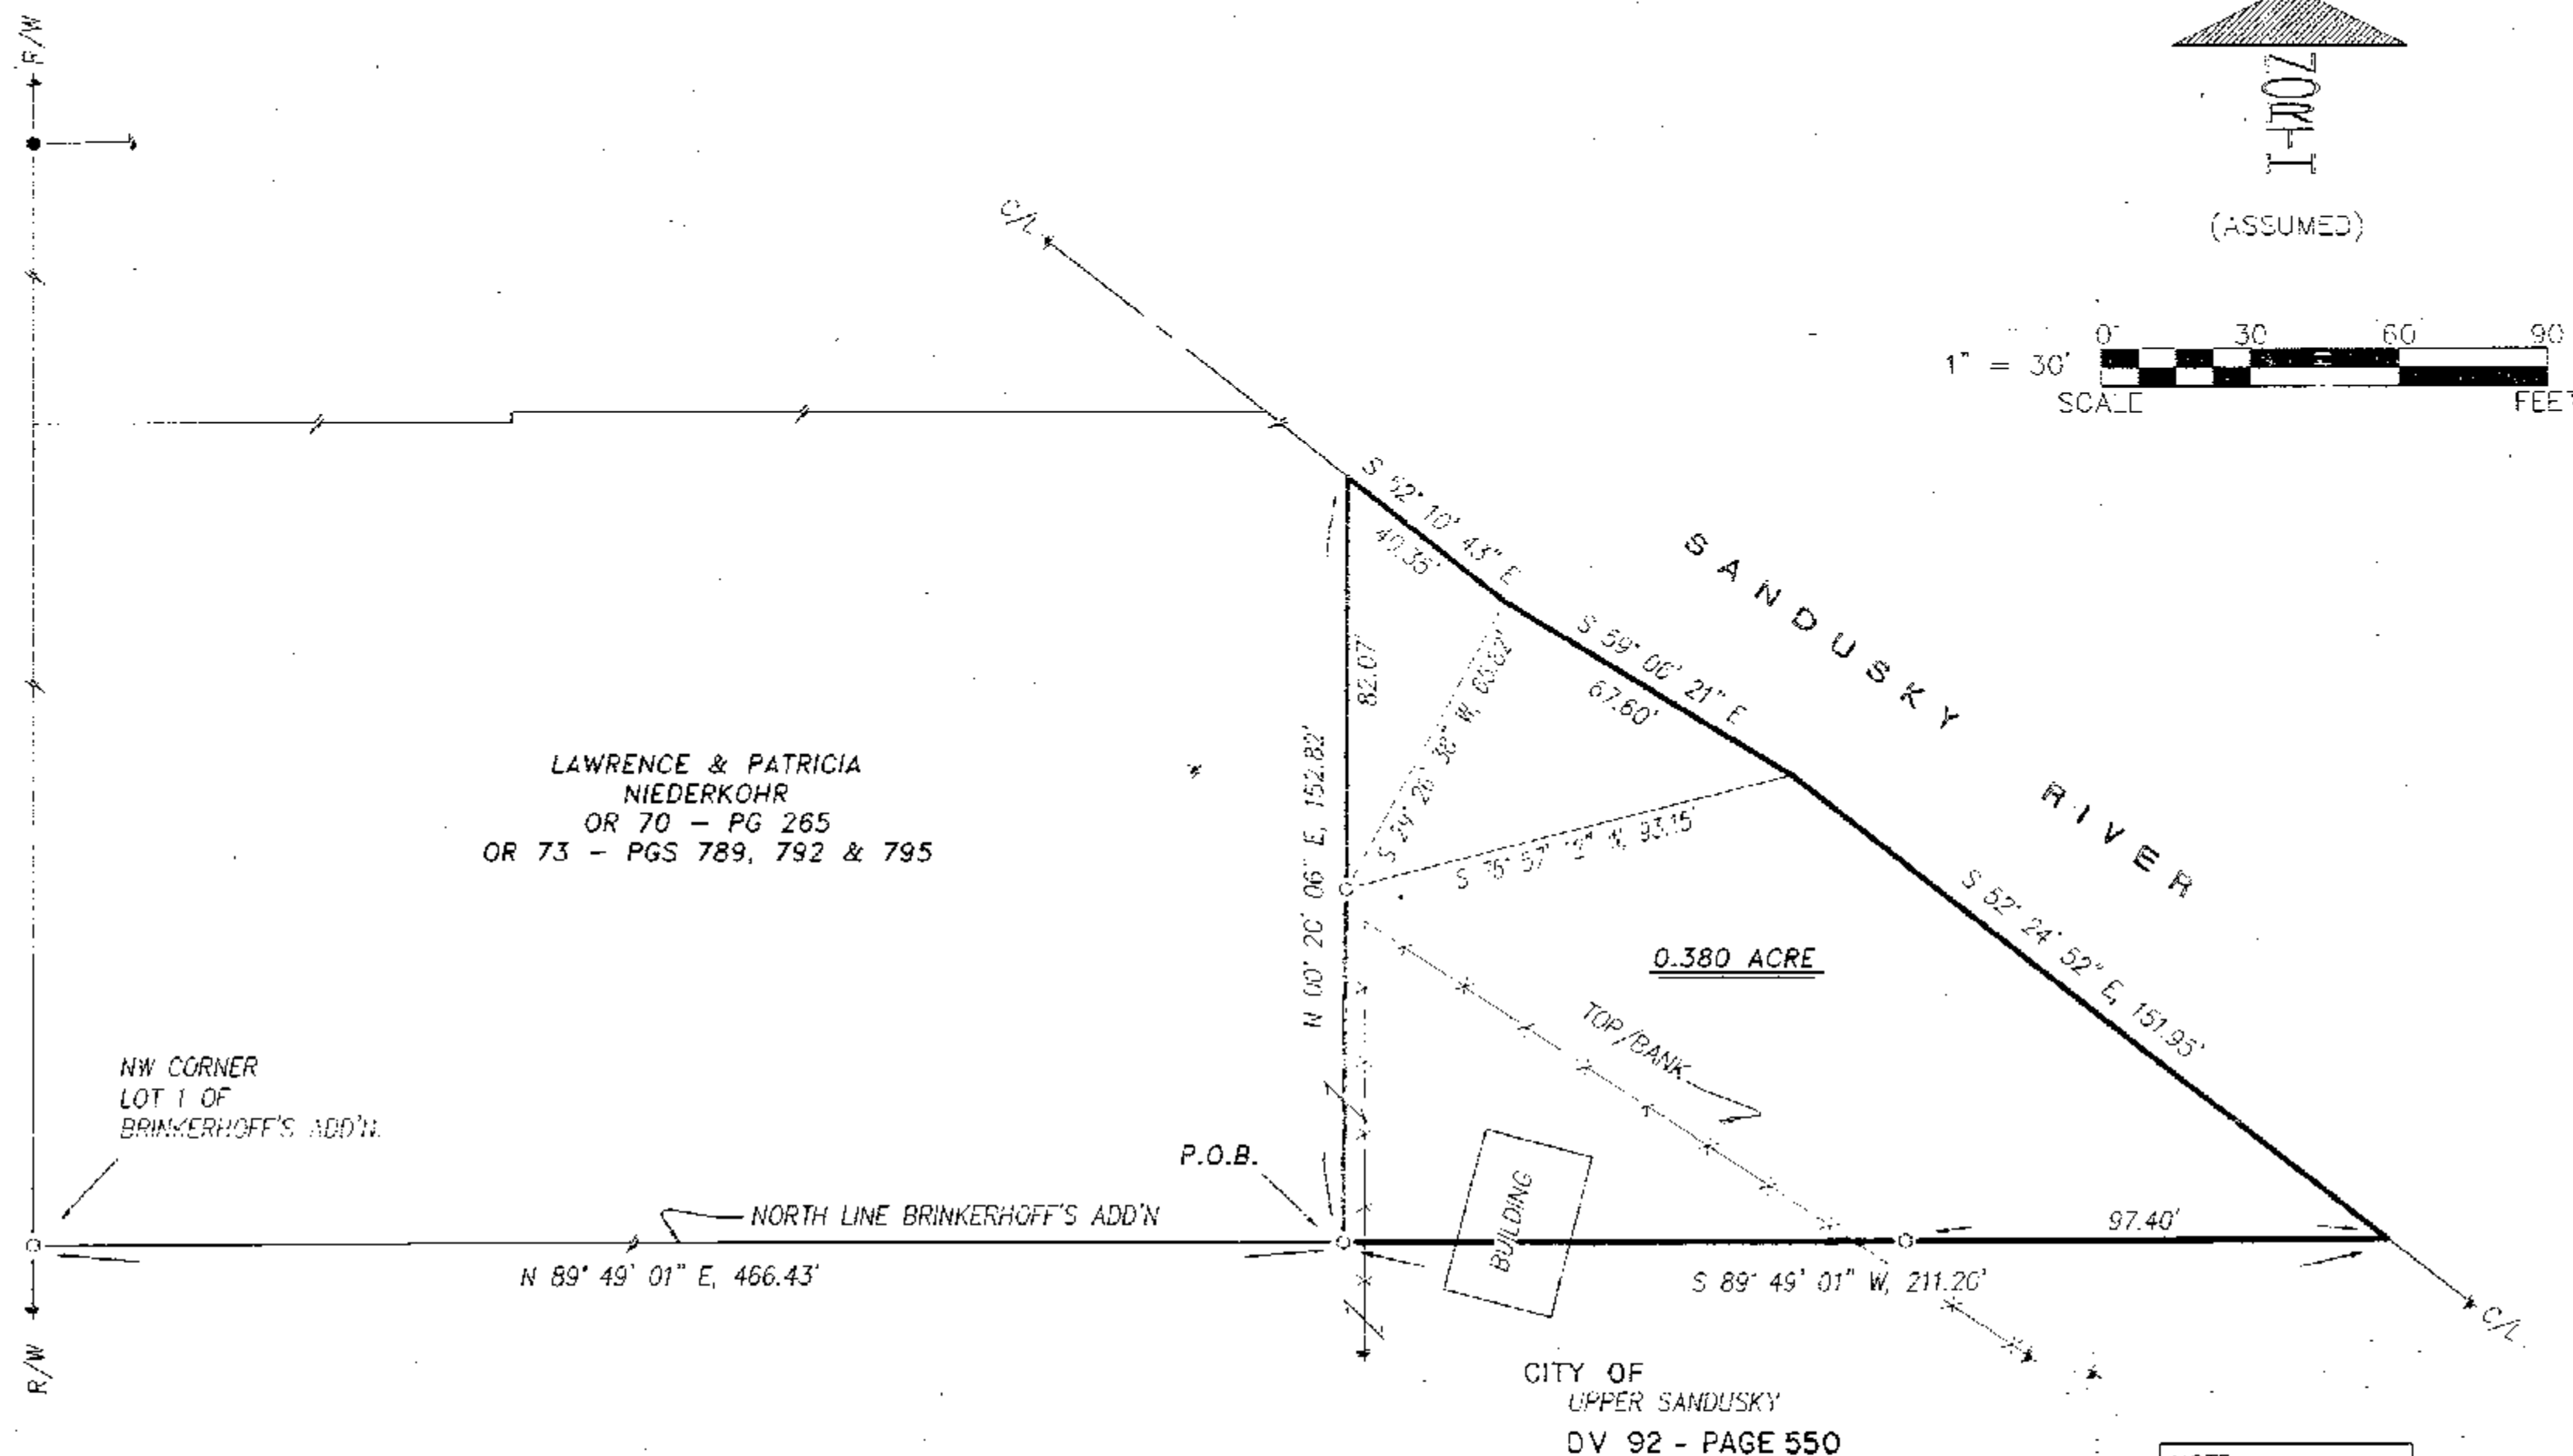

# LEGEND:

| SET FOUND | DESCRIPTION                         |
|-----------|-------------------------------------|
| ⊙         | MONUMENT                            |
| ⊕         | RAILROAD SPIKE                      |
| ⊖         | NAIL                                |
| ⊗         | IRON PIPE                           |
| ⊙         | DRILL HOLE                          |
| ⊙         | 5/8" IRON ROD WITH PERSONALIZED CAP |
| ●         | IRON ROD                            |
| ▲         | STONE                               |
| ■         | MONUMENT BOX                        |
| D         | DEED                                |
| P         | PLAT                                |
| C         | CALCULATED                          |
| Ø         | DIAMETER                            |
| SR        | SURVEY RECORD                       |
| X         | FENCE                               |
| C/L       | CENTERLINE                          |
| R/W       | RIGHT-OF-WAY                        |
| P/L       | PROPERTY LINE                       |

## REFERENCES:

- DEED VOLUMES AND PAGES AS SHOWN.
- WYANDOT COUNTY CORNERSTONE RECORDS.
- SURVEY VOLUME 2, PAGE 80.
- CABINET A, SLIDE 234, RECORDER'S OFFICE.
- CABINET A, SLIDES 21 & 22, RECORDER'S OFFICE.
- ORIGINAL U. S. GOVERNMENT FIELD NOTES.

ALL REGIONAL PLANNING  
REQUIREMENTS HAVE BEEN  
APPROVED FOR THIS SURVEY  
APPLICATION # N/A

SURVEY NUMBER: 10-06  
VOLUME: C PAGE: 1232  
DATE FILED: 2-3-2010  
PARCEL #: 26-4503.95



NOTE: THIS SURVEY DOES NOT INCLUDE A TITLE SEARCH. EASEMENTS OR OTHER ENCUMBRANCES ON OR OVER THE LAND ARE NOT SHOWN ON THIS SURVEY. ANY BUILDINGS OR OTHER STRUCTURES NOT TO SCALE. I HEREBY DECLARE THAT I HAVE SURVEYED THE ABOVE DESCRIBED PROPERTY DURING JANUARY, 2010. THIS SURVEY IS SUBJECT TO ALL LEGAL HIGHWAYS, EASEMENTS, RESTRICTIONS, LEASES OF RECORD AND OF RECORDS IN RESPECTIVE UTILITY OFFICES. THE BEARINGS REFERRED TO HEREON ARE BASED ON AN ASSUMED MERIDIAN AND ARE ONLY FOR THE PURPOSE OF ANGULAR MEASUREMENT.

VICTOR B. KOEHLER, P.S. NO. 7457

DATE

SURVEY FOR: CITY OF UPPER SANDUSKY

BEING A PART OF LAND SITUATED IN PART OF THE SW 1/4 OF SECTION 32 T-2-S, R-14-E AND BEING PART OF LOT 4 OF THE ORIGINAL GOVT SURVEY OF SAID SECTION 32, IN THE CITY OF UPPER SANDUSKY, WYANDOT COUNTY, OHIO.

KOEHLER SURVEYING, INC.

P. O. BOX 28 UPPER SANDUSKY, OHIO 43351  
419-294-5388

DRAWN: DAL

CHECKED: VBK

1

1

08078-S