


LEGEND

- Ø HALF INCH HEAD BOLT SET
- ⊗ STONE AND MONUMENT BOX FOUND
- HALF INCH IRON PIPE SET WITH CAP 5647

WYANDOT STONE RECORDS

THE BASIS OF BEARING
IS BASED ON THE
ASSUMED
ROAD C/L BEARING
AND ALL
OTHER BEARINGS
ARE FROM ANGLES
AND DISTANCES
MEASURED IN
THE FIELD.

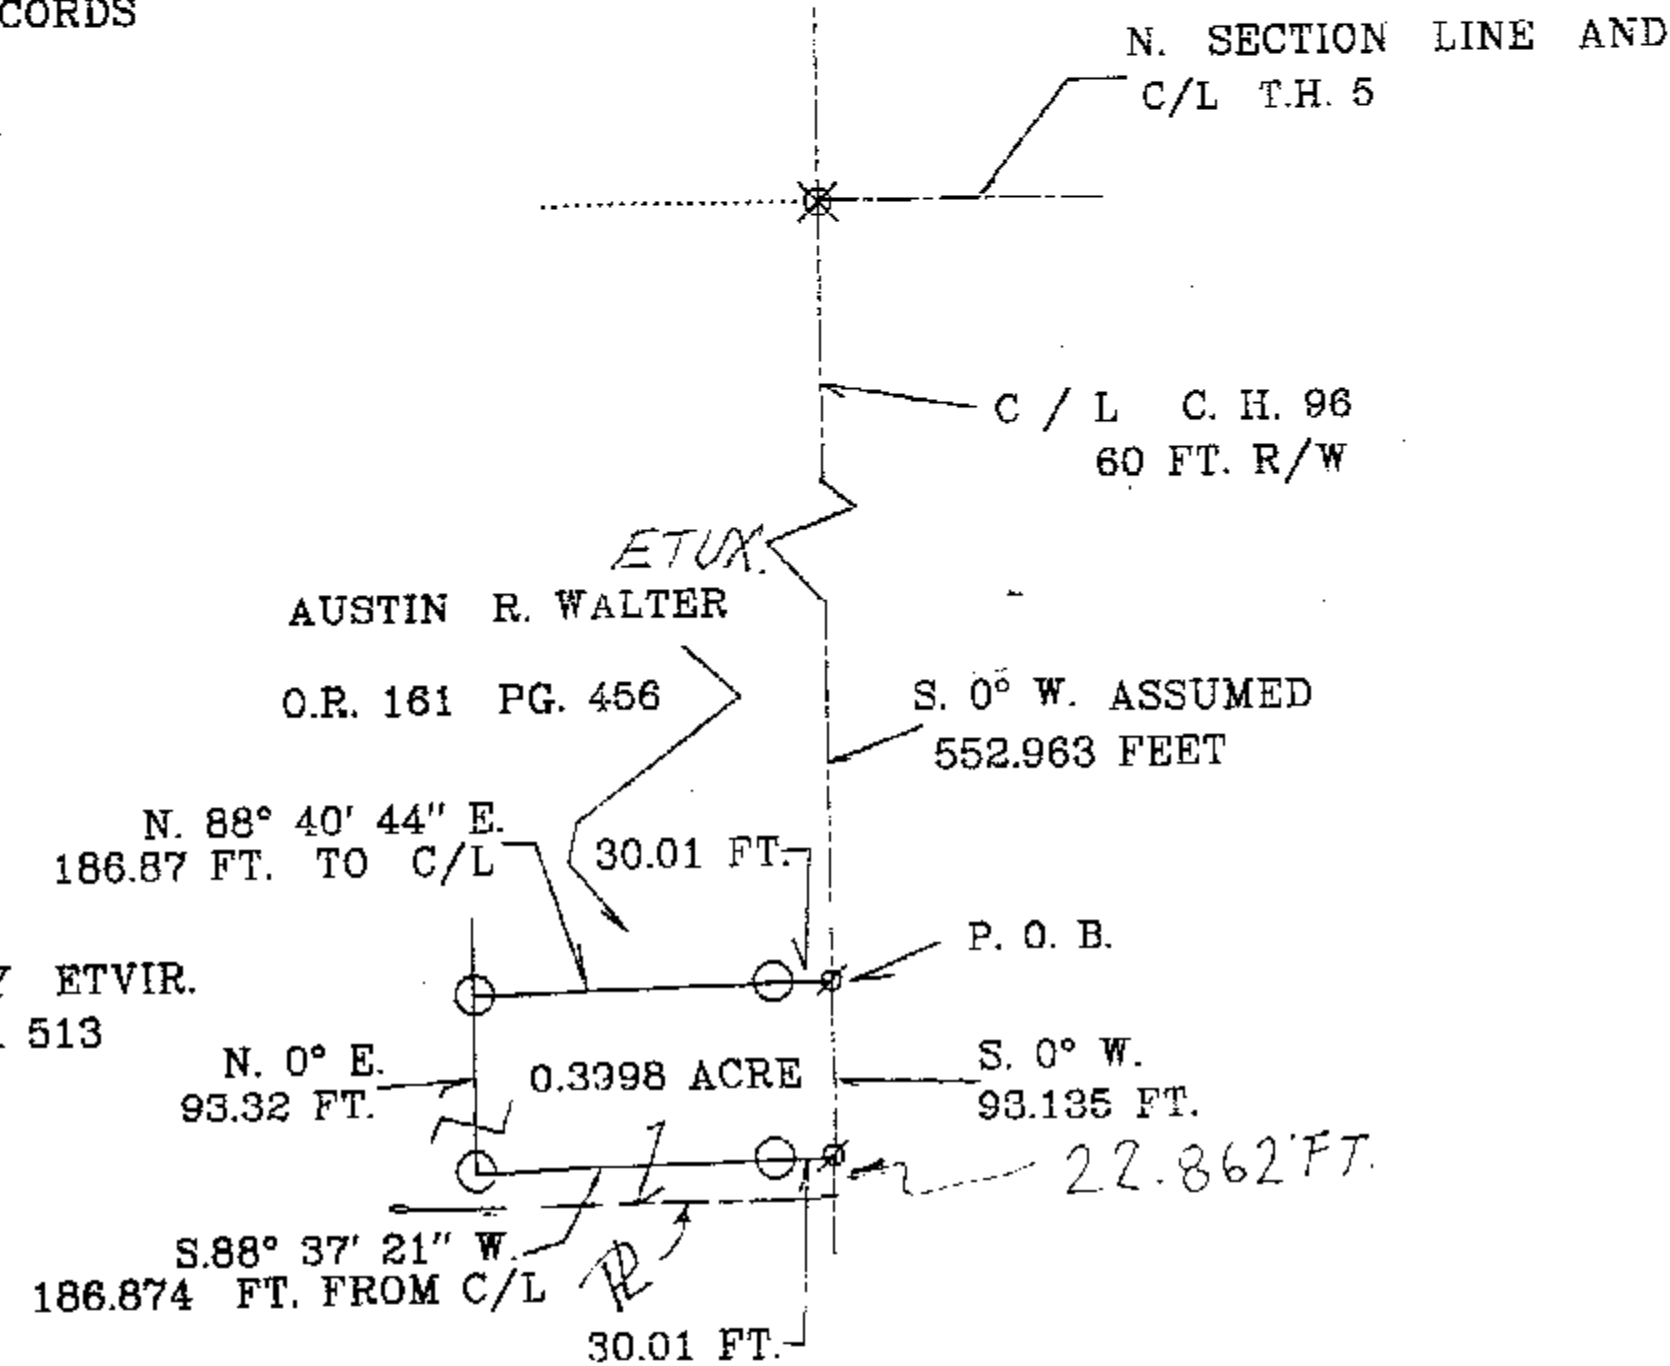

SURVEY NUMBER: 10-31
VOLUME: C PAGE: 1247
DATE FILED: 05-27-2010
PARCEL #: 09-1395-0100

ALL REGIONAL PLANNING
REQUIREMENTS HAVE BEEN
APPROVED FOR THIS SURVEY
APPLICATION # N/A - Adjoiner
Only

THIS PARCEL IS TO
TRANSFER TO AN
ADJOINER ONLY

I HEREBY CERTIFY THE ABOVE PLAT IS TRUE
AND CORRECT ACCORDING TO A SURVEY,
MADE IN MAY 6, 2010

BY Jerry B. Weininger
JERRY B. WEININGER OHIO R.S. 5647

PART NE 1/4 SECTION 7, T. 1 S, R. 13 E.
CRAWFORD TWP. WYANDOT COUNTY, OHIO
SURVEY FOR: JERRY B. WALTER
J.B.W.
6569 C. H. 2 MCCUTCHENVILLE, OHIO 44844

DATE: MAY 6, 2010 SCALE: 1 INCH = 100 FEET