

LEGEND

- HALF INCH HEAD BOLT SET
- NAIL FOUND
- HALF INCH IRON PIPE SET WITH CAP 5647
- FOUND STONE AND MONUMENT BOX
- PIPE FOUND / HALF INCH IRON WITH CAP 5647

WYANDOT STONE RECORDS

SURVEY BOOK C PG. 922

ASSUMED
NORTH

0 100 200

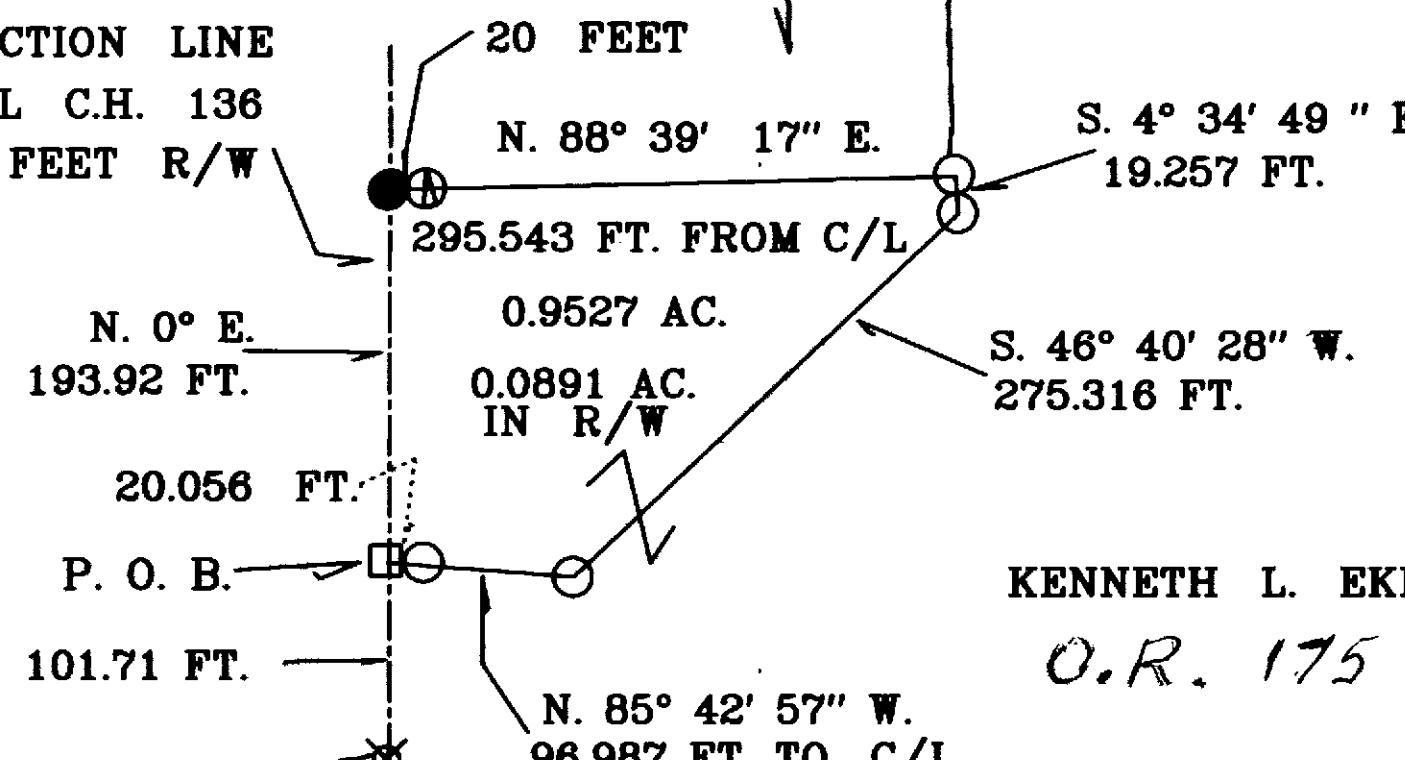

1 INCH = 100 FEET

THE BASIS OF BEARING
IS BASED ON THE
ASSUMED WEST
SECTION LINE
BEARING AND ALL
OTHER BEARINGS
ARE FROM ANGLES
AND DISTANCES
MEASURED IN
THE FIELD.

MARK A. EKLEBERRY, ETUX.

O. R. 160, PG. 953

W. SECTION LINE
& C/L C.H. 136
40 FEET R/W



KENNETH L. EKLEBERRY ETUX.

O.R. 175 PG. 968

ASSUMED N. 0° E. FOR 101.71 FT.

SW. CORNER, SECTION 28

PARCEL MUST BE SOLD TO AN ADJOINER

ALL REGIONAL PLANNING
REQUIREMENTS HAVE BEEN
APPROVED FOR THIS SURVEY
APPLICATION # N/A

SURVEY NUMBER: 10-34
VOLUME: C PAGE: 1250
DATE FILED: 6-24-2010
PARCEL #: 34-1610-0000

PART SW1/4 SECTION 28

T. 1 S., R. 15 E.

SYCAMORE TWP. WYANDOT COUNTY, OHIO

SURVEY FOR: MARK A. EKLEBERRY

J.B.W.

6569 C. H. 2 MCCUTCHENVILLE, OHIO 44844

DATE: JUNE 10, 2010 SCALE: 1 INCH = 100 FEET

I HEREBY CERTIFY THE ABOVE PLAT IS TRUE
AND CORRECT ACCORDING TO A SURVEY,

MADE IN JUNE 10, 2010

BY Jerry B. Weininger

JERRY B. WEININGER OHIO R.S. 5647

