


LEGEND

- HALF INCH HEAD BOLT SET
- HALF INCH IRON PIPE SET WITH CAP 5647
- ⊗ FOUND STONE AND MONUMENT BOX

WYANDOT STONE RECORDS

ASSUMED
NORTH

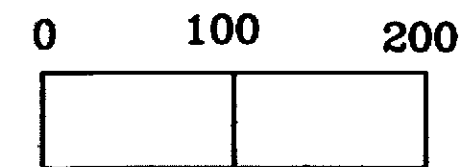


1 INCH = 100 FEET

THE BASIS OF BEARING
IS BASED ON THE
ASSUMED SOUTH
SECTION LINE
BEARING AND ALL
OTHER BEARINGS
ARE FROM ANGLES
AND DISTANCES
MEASURED IN
THE FIELD.

ROBERT GENE GEIGER, ETUX.
L. E., ETAL

O.R. 159 PG. 338

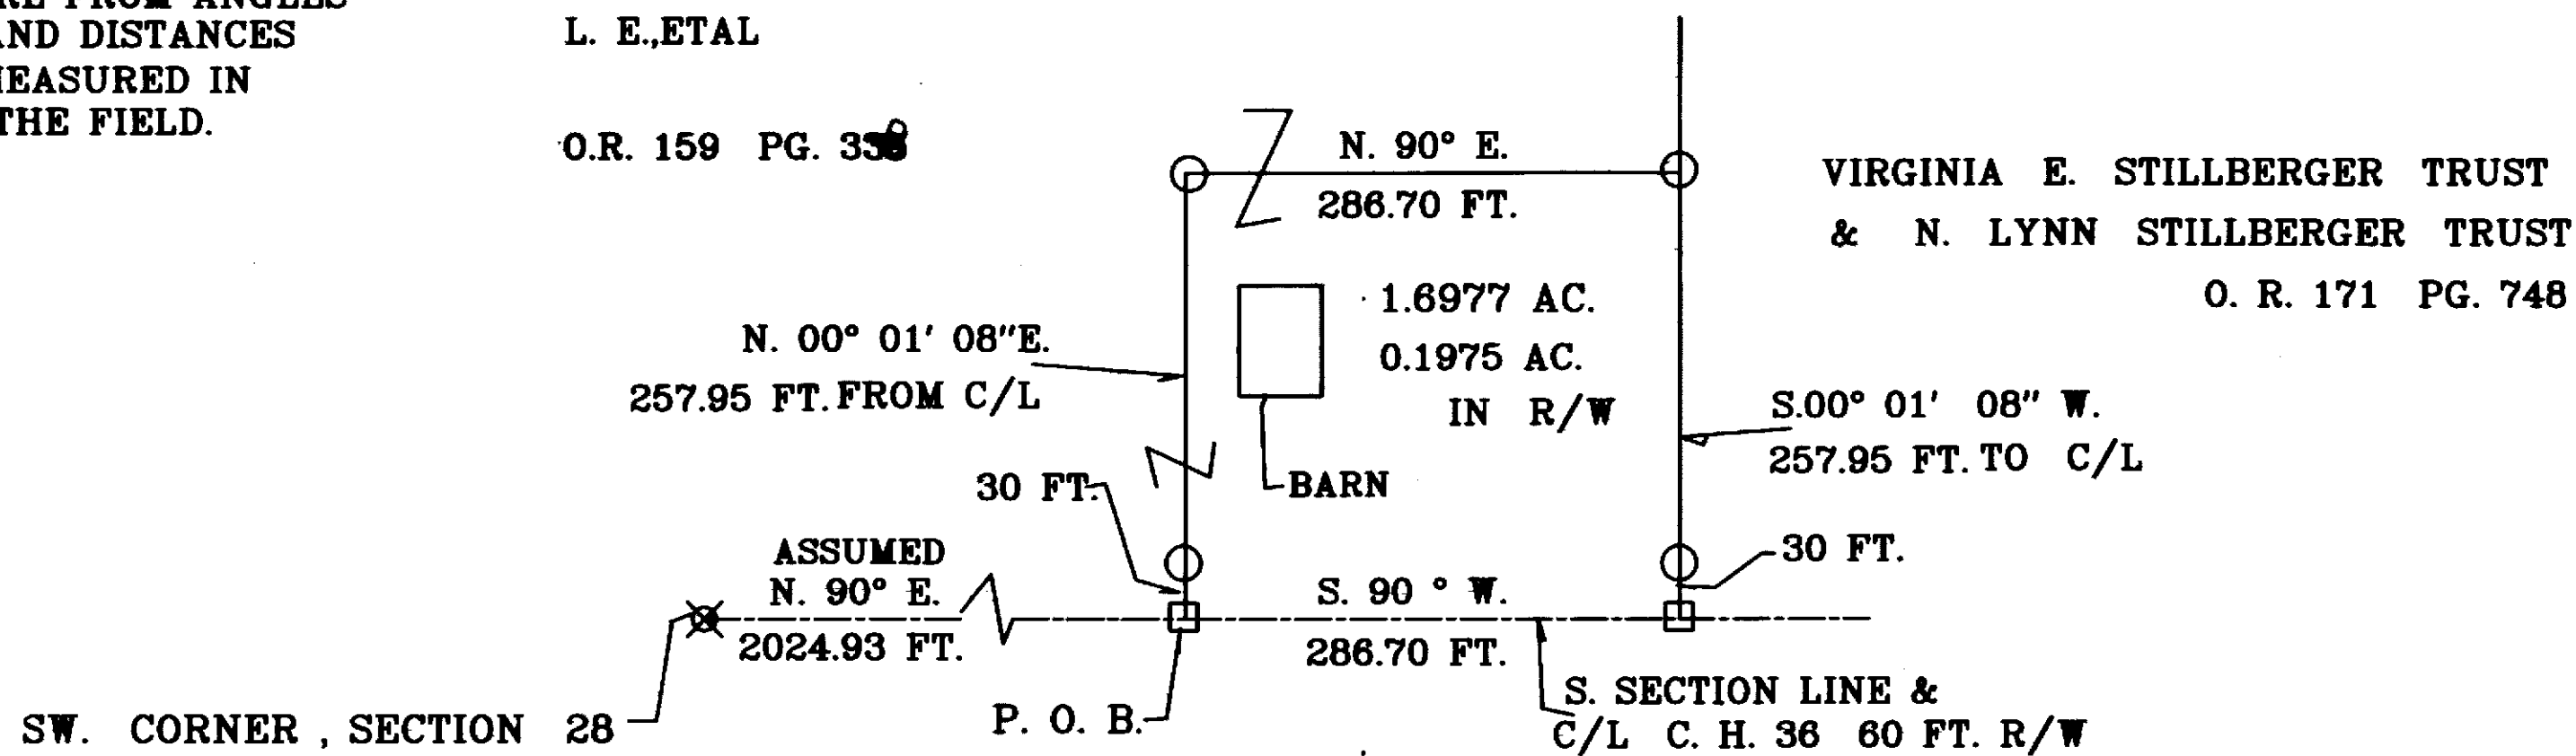

VIRGINIA E. STILLBERGER TRUST
& N. LYNN STILLBERGER TRUST
O. R. 171 PG. 748


ALL REGIONAL PLANNING
REQUIREMENTS HAVE BEEN
APPROVED FOR THIS SURVEY
APPLICATION # _____

SURVEY NUMBER: 10-38
VOLUME: C PAGE: 125R
DATE FILED: 7-13-10
PARCEL #: 30-1590-0000

I HEREBY CERTIFY THE ABOVE PLAT IS TRUE
AND CORRECT ACCORDING TO A SURVEY,
MADE IN JUNE 24, 2010

BY Jerry B. Weininger

JERRY B. WEININGER OHIO R.S. 5647

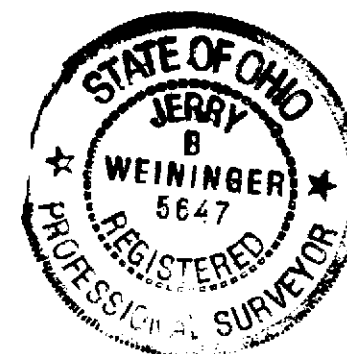

PART SW1/4 SECTION 28

T. 1 S., R. 15 E.

SYCAMORE TWP. WYANDOT COUNTY, OHIO

SURVEY FOR: R. & M. GEIGER

J.B.W.

6569 C. H. 2 MCCUTCHENVILLE, OHIO 44844

DATE: JUNE 24, 2010 SCALE: 1 INCH = 100 FEET