

LEGEND

○ HALF INCH HEAD METAL BOLT SET

⊗ STONE & MONUMENT BOX FOUND NW CORNER, SE 1/4

○ HALF INCH IRON PIPE SET WITH CAP 5647

WYANDOT STONE RECORDS


THE BASIS OF BEARING
IS BASED ON THE
ASSUMED HALF
SECTION LINE
BEARING AND ALL
OTHER BEARINGS
ARE FROM ANGLES
AND DISTANCES
MEASURED IN
THE FIELD.

ASSUMED
4
NORTH

0 100 200



1 INCH = 100 FEET

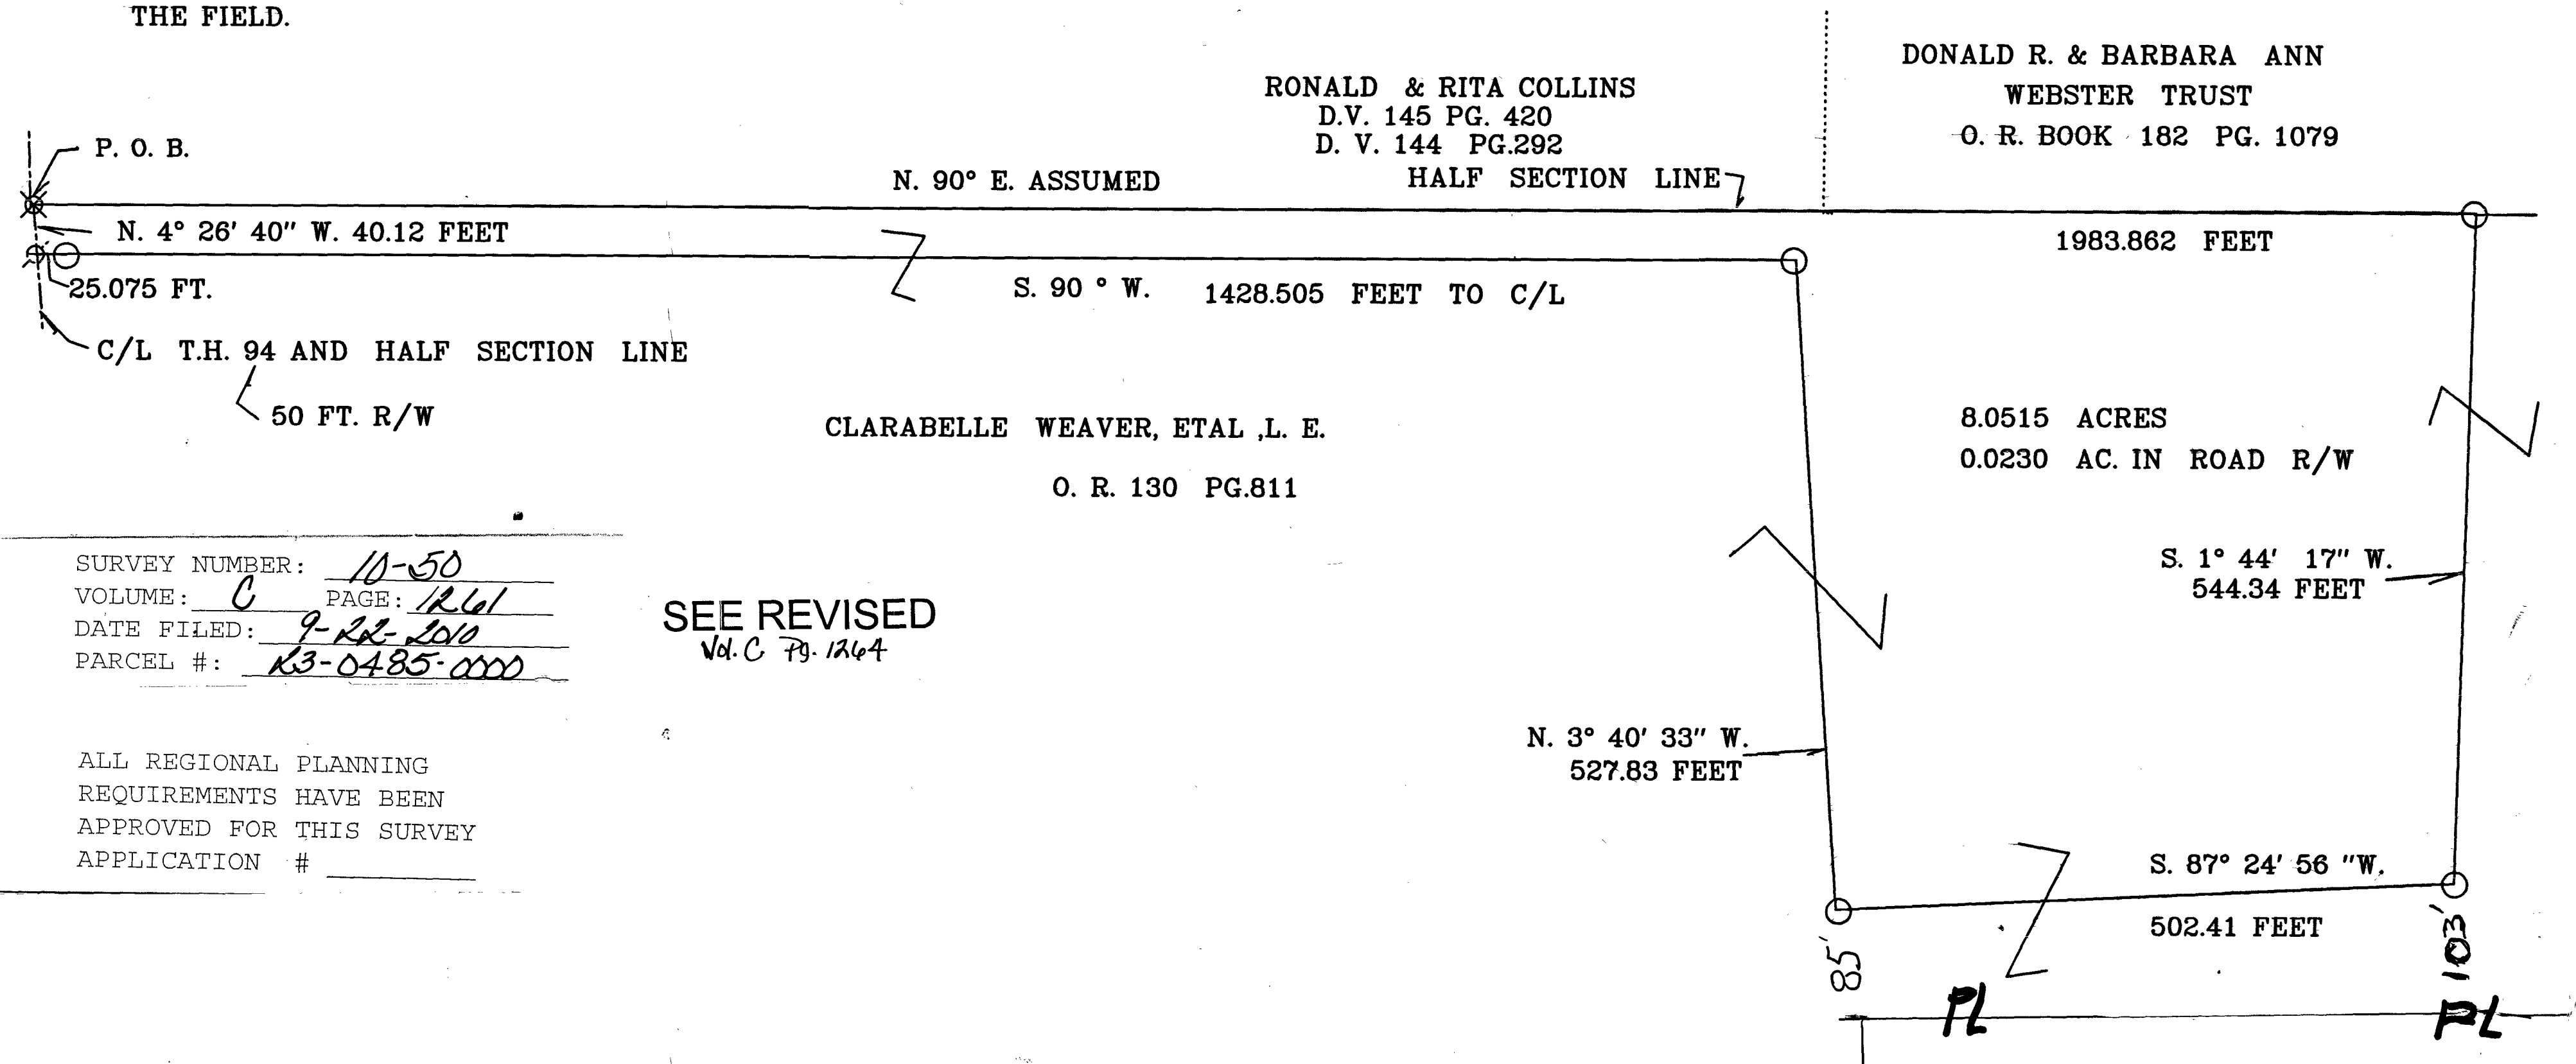

SURVEY NUMBER: 10-50
VOLUME: C PAGE: 1261
DATE FILED: 9-22-2010
PARCEL #: 13-0485-0000


SEE REVISED
Vol. C Pg. 1264

ALL REGIONAL PLANNING
REQUIREMENTS HAVE BEEN
APPROVED FOR THIS SURVEY
APPLICATION # _____

I HEREBY CERTIFY THE ABOVE PLAT IS TRUE
AND CORRECT ACCORDING TO A SURVEY,
MADE IN SEPTEMBER 7, 2010

BY Jerry B. Weininger

JERRY B. WEININGER OHIO R.S. 5647

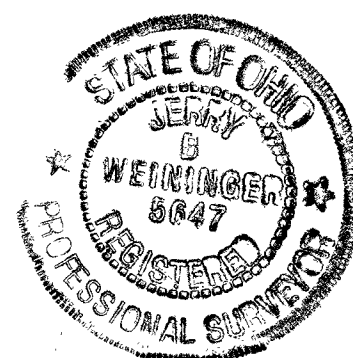

PT. SE 1/4 SECTION 12 T. 4 S., R. 12 E.
MARSEILLES TWP., WYANDOT COUNTY, OHIO

SURVEY FOR: FRANK DRAPER

J.B.W.
6569 C. H. 2 MCCUTCHENVILLE, OHIO 44844

DATE: SEPTEMBER 7, 2010 SCALE: 1 INCH = 100 FEET