

A north arrow pointing vertically upwards, with the letter 'N' at the top. Below it is a crosshair symbol. At the bottom of the arrow is a scale bar with markings for 0, 60, and 120. Below the scale bar is the text 'SCALE 1" = 60'.


ACREAGE SUMMARY

ORIGINAL TRACT	135.550	ACRES
THIS SURVEY	2.000	ACRES
REMAINING TRACT	133.550	ACRES

SURVEY REFERENCES

DEED BOOKS AND PAGES AS SHOWN
COUNTY STONE RECORDS
S.B. 6, PG. 90
S.B. 9, PG. 126
VOL. C, PG. 20
VOL. D, PG. 352

COUNTY HIGHWAY 81 (60' R/W)

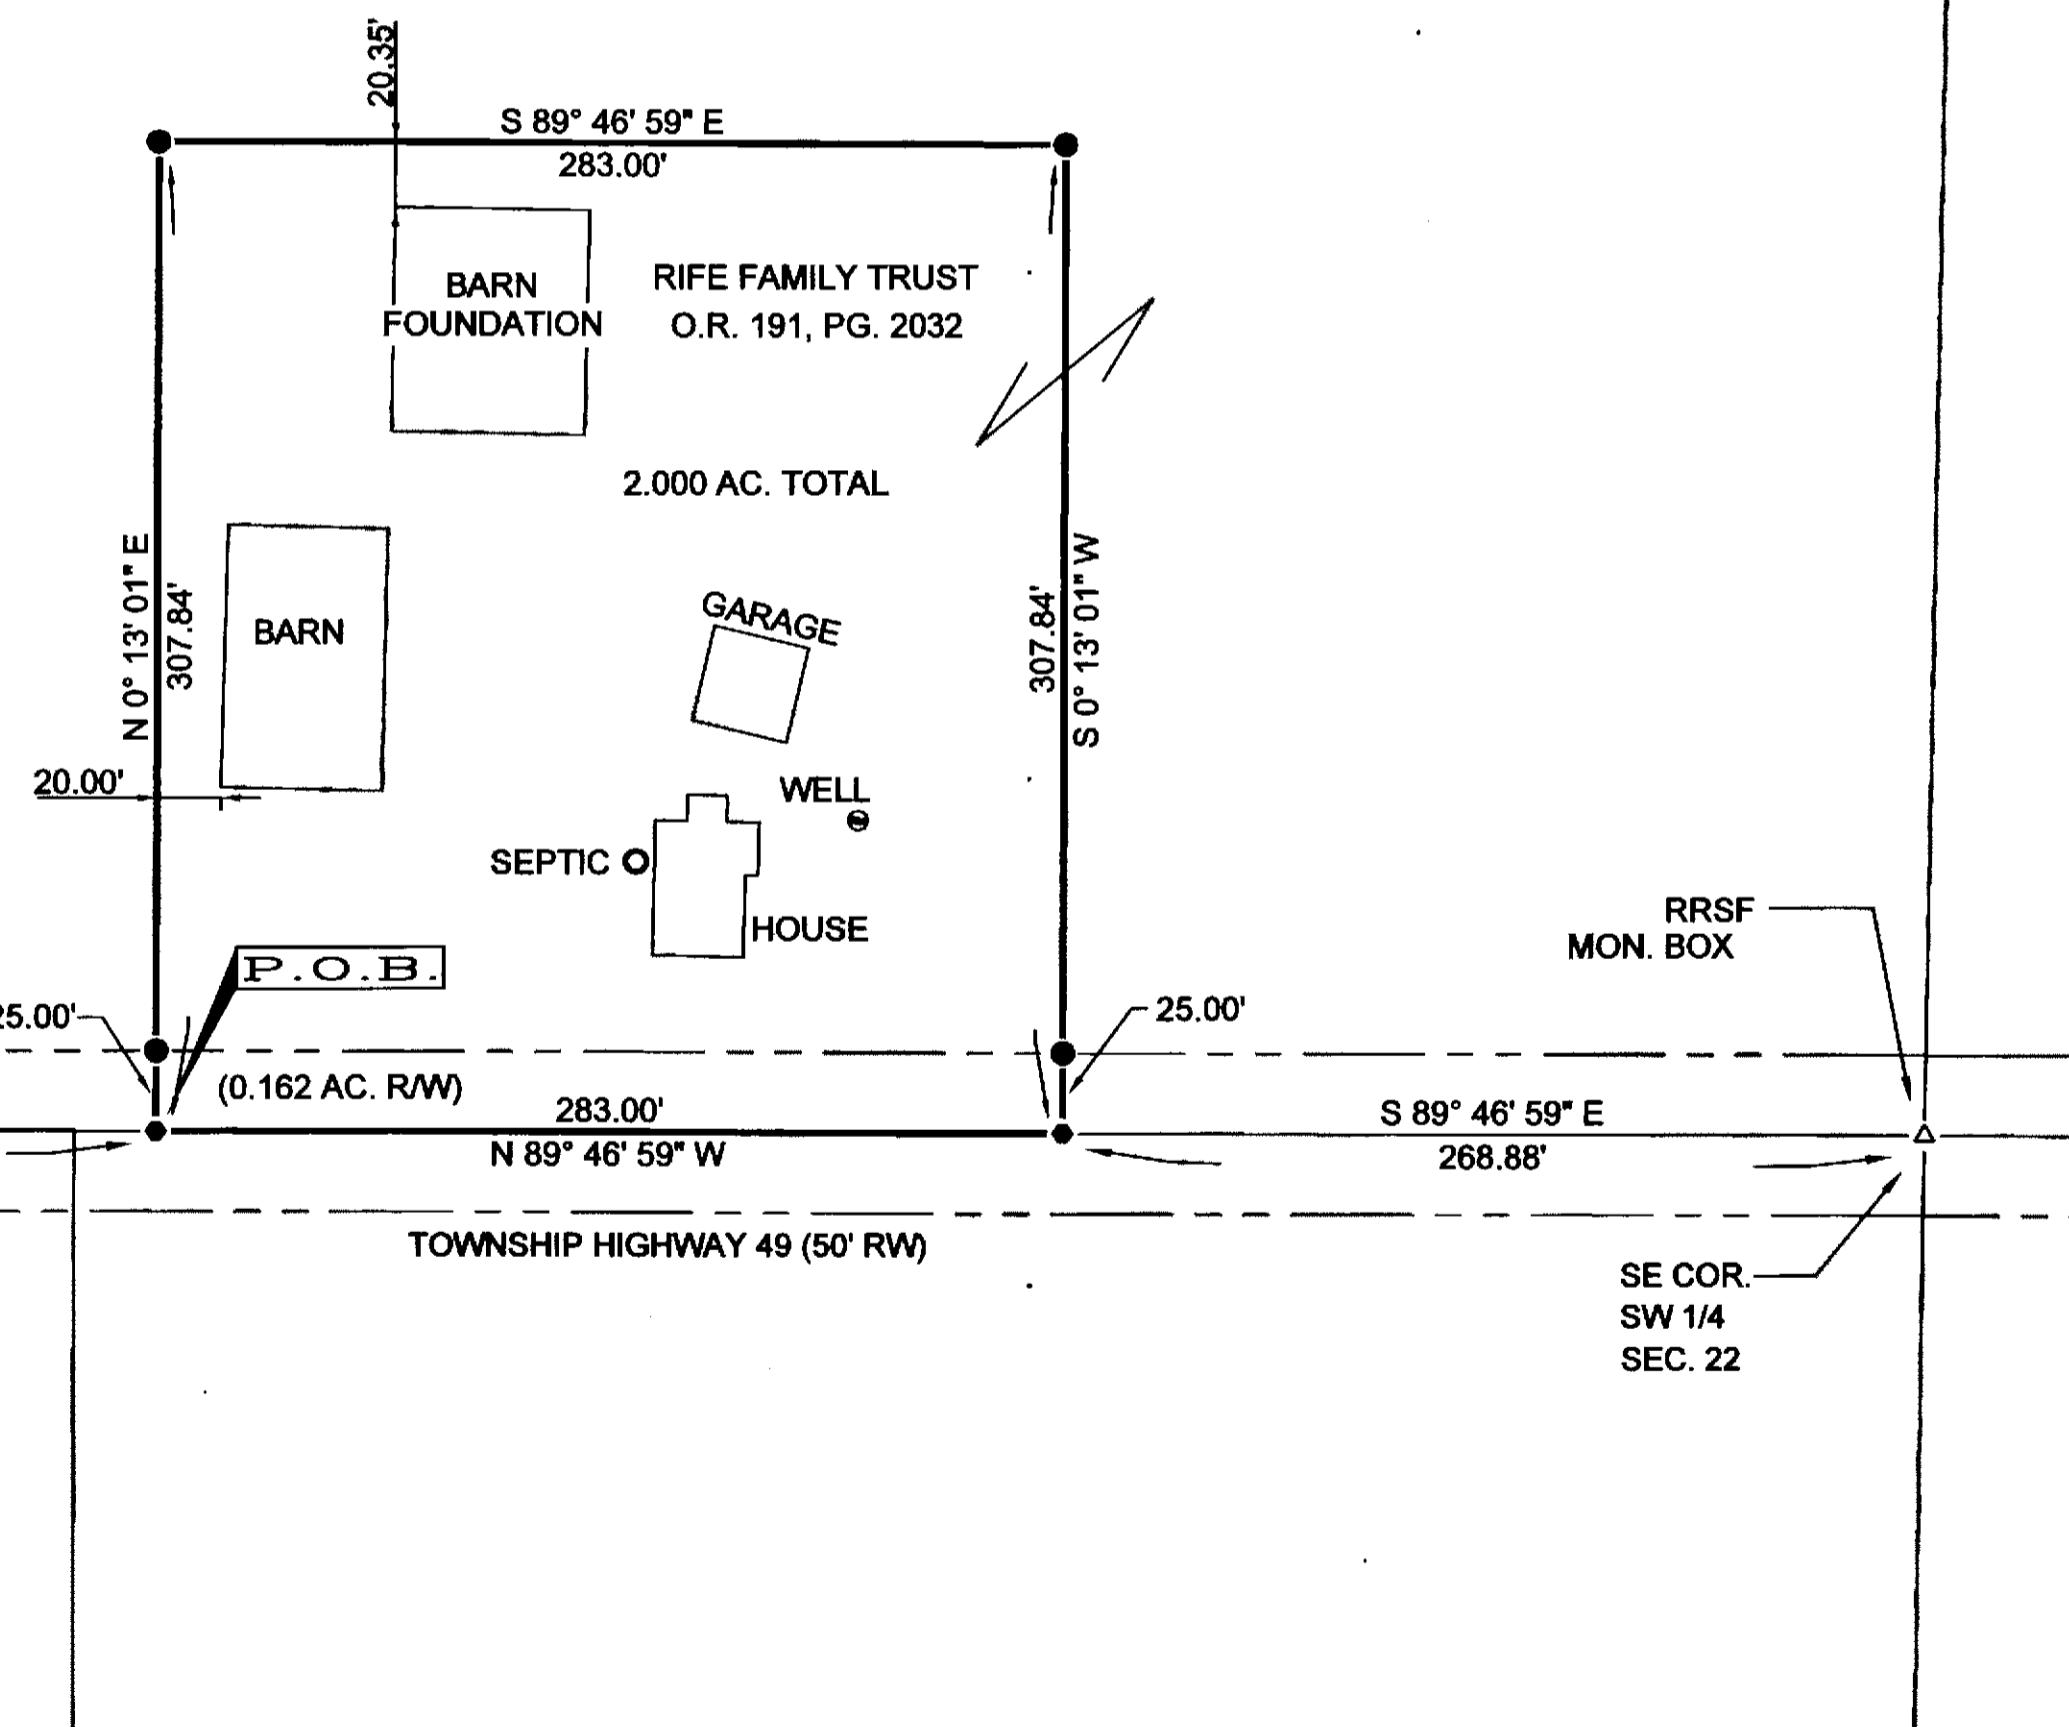

SURVEY NUMBER: 11-38
VOLUME: C PAGE: 1394
DATE FILED: 5-18-11
PARCEL #: 29-2120-0000

ALL REGIONAL PLANNING
REQUIREMENTS HAVE BEEN
APPROVED FOR THIS SURVEY
APPLICATION # 17-121R

DESCRIPTION

BEING PART OF THE SOUTHWEST QUARTER OF SECTION 22,
TOWNSHIP 2 SOUTH, RANGE 12 EAST, RICHLAND TOWNSHIP,
WYANDOT COUNTY, OHIO.

LEGEND

FOUND	SET	
○	●	5/8" IRON PIN, UNLESS NOTED
Ø	◐	5/8" IRON PIPE, UNLESS NOTED
△	▲	RAILROAD SPIKE
□	■	PK NAIL
□		STONE
☒	☒	MONUMENT BOX
○	◆	MAG SPIKE

NOTES

1. ALL IRON PINS SET ARE 5/8" x 30" LONG REINFORCING RODS WITH YELLOW PLASTIC CAPS STAMPED "MAKEEVER AND ASSOC." UNLESS OTHERWISE NOTED.
 2. BEARINGS SHOWN HEREON ARE BASED ON THE OHIO STATE PLANE COORDINATE SYSTEM, NORTH ZONE, (NAD83).
 3. THE PROPERTY SHOWN HEREON THIS PLAT OF SURVEY IS SUBJECT TO ALL HIGHWAYS, EASEMENTS, AND RESTRICTIONS OF RECORD. THIS SURVEY IS NOT INTENDED TO SHOW EASEMENTS AFFECTING THE PROPERTY.

SURVEYOR'S STATEMENT

I HEREBY STATE TO ROBERT RIFE THAT THE DRAWING HEREIN IS
REPRESENTATIVE OF AN ACTUAL SURVEY PERFORMED IN APRIL,
2011, BY MAKEEVER AND ASSOCIATES UNDER MY DIRECT
SUPERVISION AND THAT ALL INFORMATION IS TRUE AND CORRECT
TO THE BEST OF MY KNOWLEDGE AND BELIEF.

ISAAC L. KING, P.S.
PROFESSIONAL SURVEYOR NO. 8318
DATE: 3-29-2011



REVISIONS		
NO.	DESCRIPTION	DATE

**PLAT OF SURVEY FOR:
ROBERT RIFE**

ORIG. DATE: 4-22-2011

ORIG. SHEET SIZE = 18"x24"

S:\2007\074\002

DWG. NAME : 2007-074-002