

LEGEND


- SEPTIC TANK
- 1/2 INCH IRON ROD WITH CAP FOUND
- HALF INCH IRON PIPE SET WITH CAP 5647

WYANDOT STONE RECORDS

REF. SURVEY BOOK C PG. 035

FOR ADJOINER PURPOSES ONLY


CONCRETE PAD ALONG N. LINE

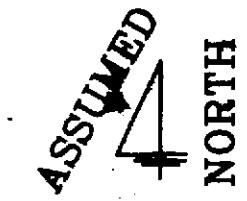

0 50 100

1 INCH = 50 FEET

THE BASIS OF BEARING  
IS BASED ON THE  
ASSUMED EAST  
LOT LINE  
BEARING AND ALL  
OTHER BEARINGS  
ARE FROM ANGLES  
AND DISTANCES  
MEASURED IN  
THE FIELD.

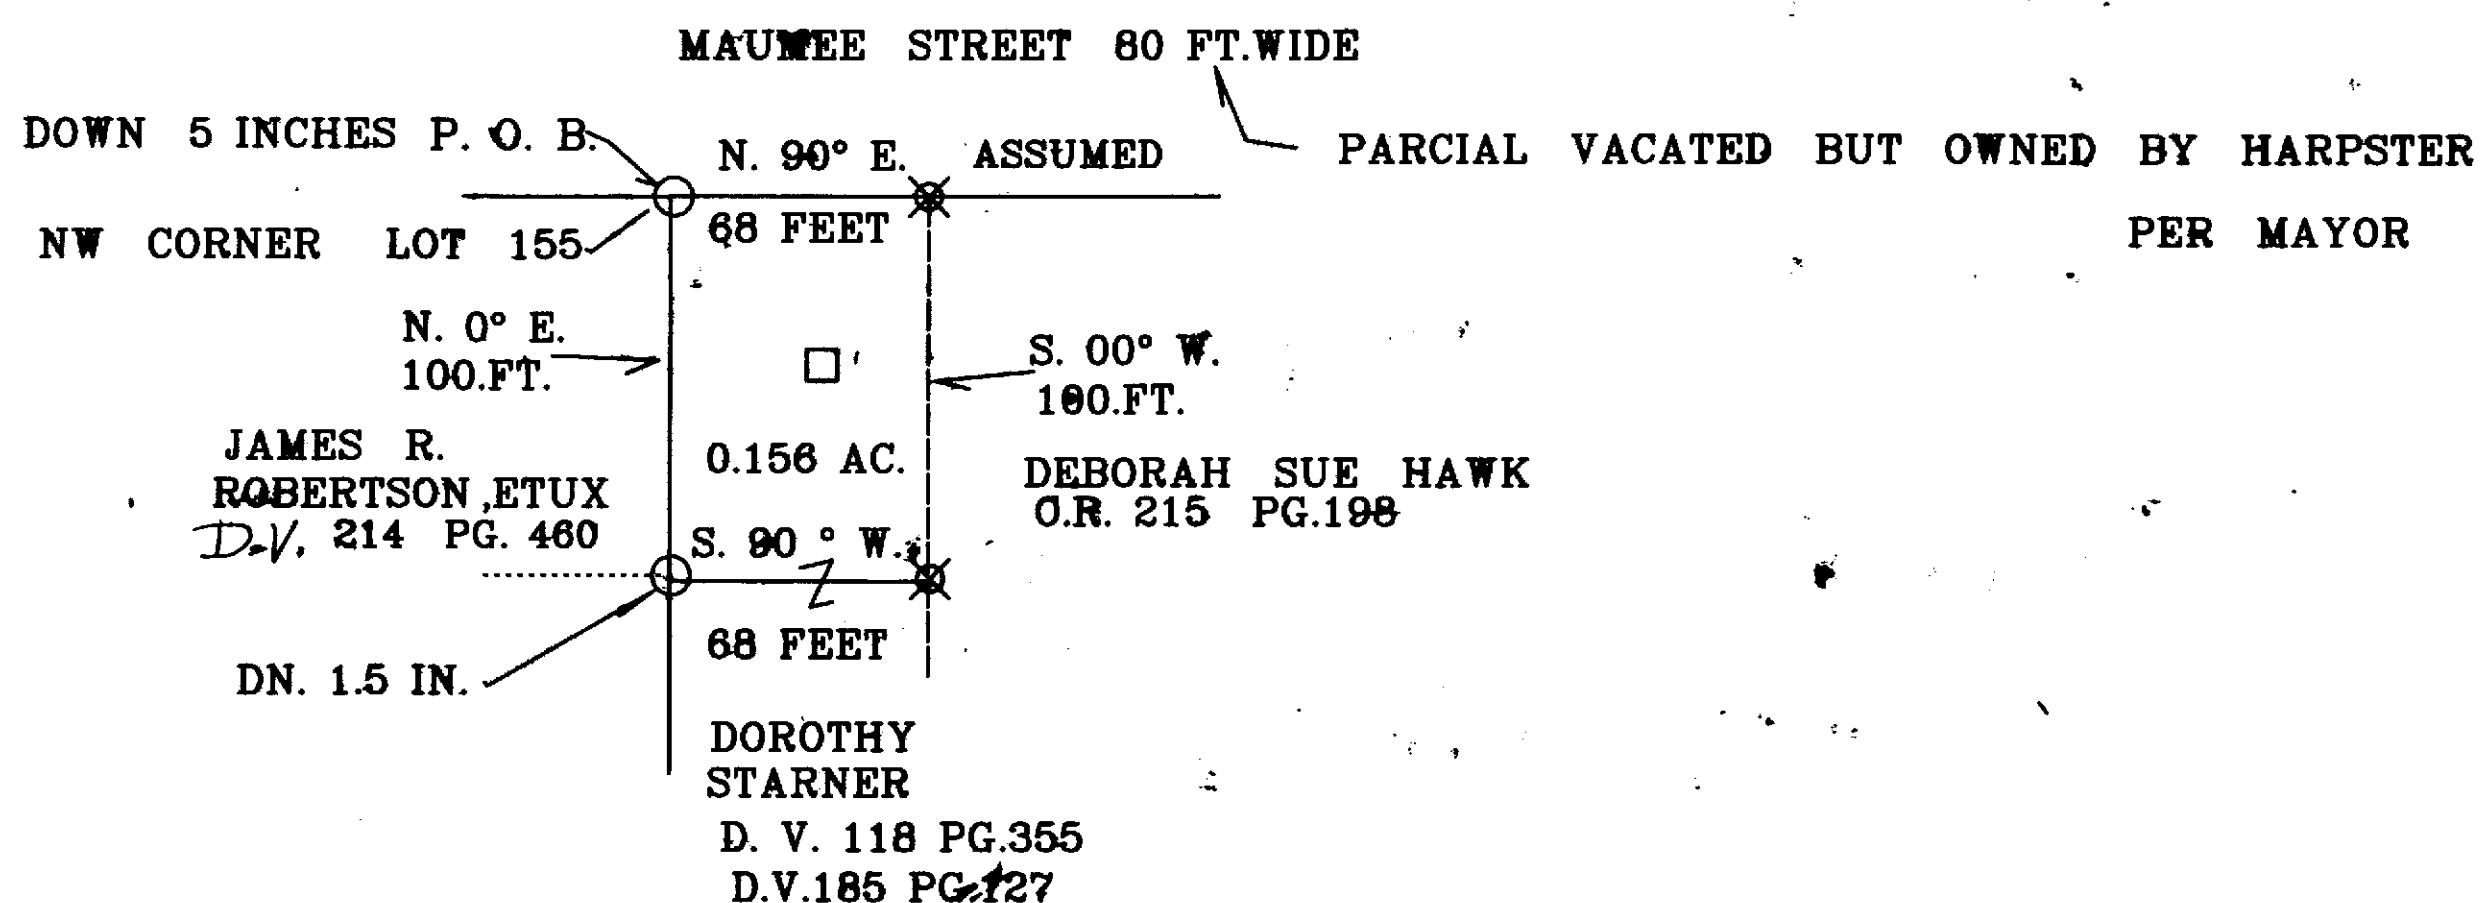

I HEREBY CERTIFY THE ABOVE PLAT IS TRUE  
AND CORRECT ACCORDING TO A SURVEY.

MADE IN MAY 5, 2011

BY Jerry B. Weininger

JERRY B. WEININGER OHIO R.S. 5647

PLATS BOOK 2 PAGES 57 & 67  
NW PART LOT 155 WOOD'S & HARPSTER'S ADDITION  
VILLAGE OF HARPSTER, WYANDOT COUNTY, OHIO  
SURVEY FOR: JIM ROBERTSON  
J.B.W.  
6569 C. H. 2 MCCUTCHENVILLE, OHIO 44844  
DATE: MAY 5, 2011 1 INCH = 50 FEET  
SCALE:

ALL REGIONAL PLANNING  
REQUIREMENTS HAVE BEEN  
APPROVED FOR THIS SURVEY  
APPLICATION # N/A

SURVEY NUMBER: 11-41  
VOLUME: C PAGE: 1296  
DATE FILED: 6-1-11  
PARCEL #: 27-0510-0000