



LEGEND WYANDOT STONE RECORDS

- HALF INCH HEAD BOLT SET
- HALF INCH IRON PIPE SET WITH CAP 5647
- ⊗ FOUND STONE AND MONUMENT BOX AT THE WEST QUARTERPOST, SECTION 27
- ESTEP IRON PIN FOUND SURVEY BOOK 9 PG.246

THE BASIS OF BEARING IS BASED ON THE ASSUMED WEST SECTION LINE BEARING AND ALL OTHER BEARINGS ARE FROM ANGLES AND DISTANCES MEASURED IN THE FIELD.

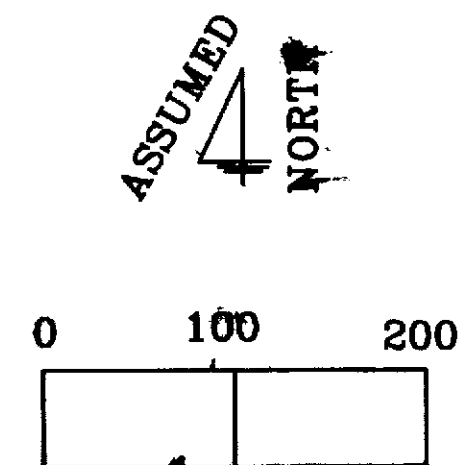

1 INCH = 100 FEET

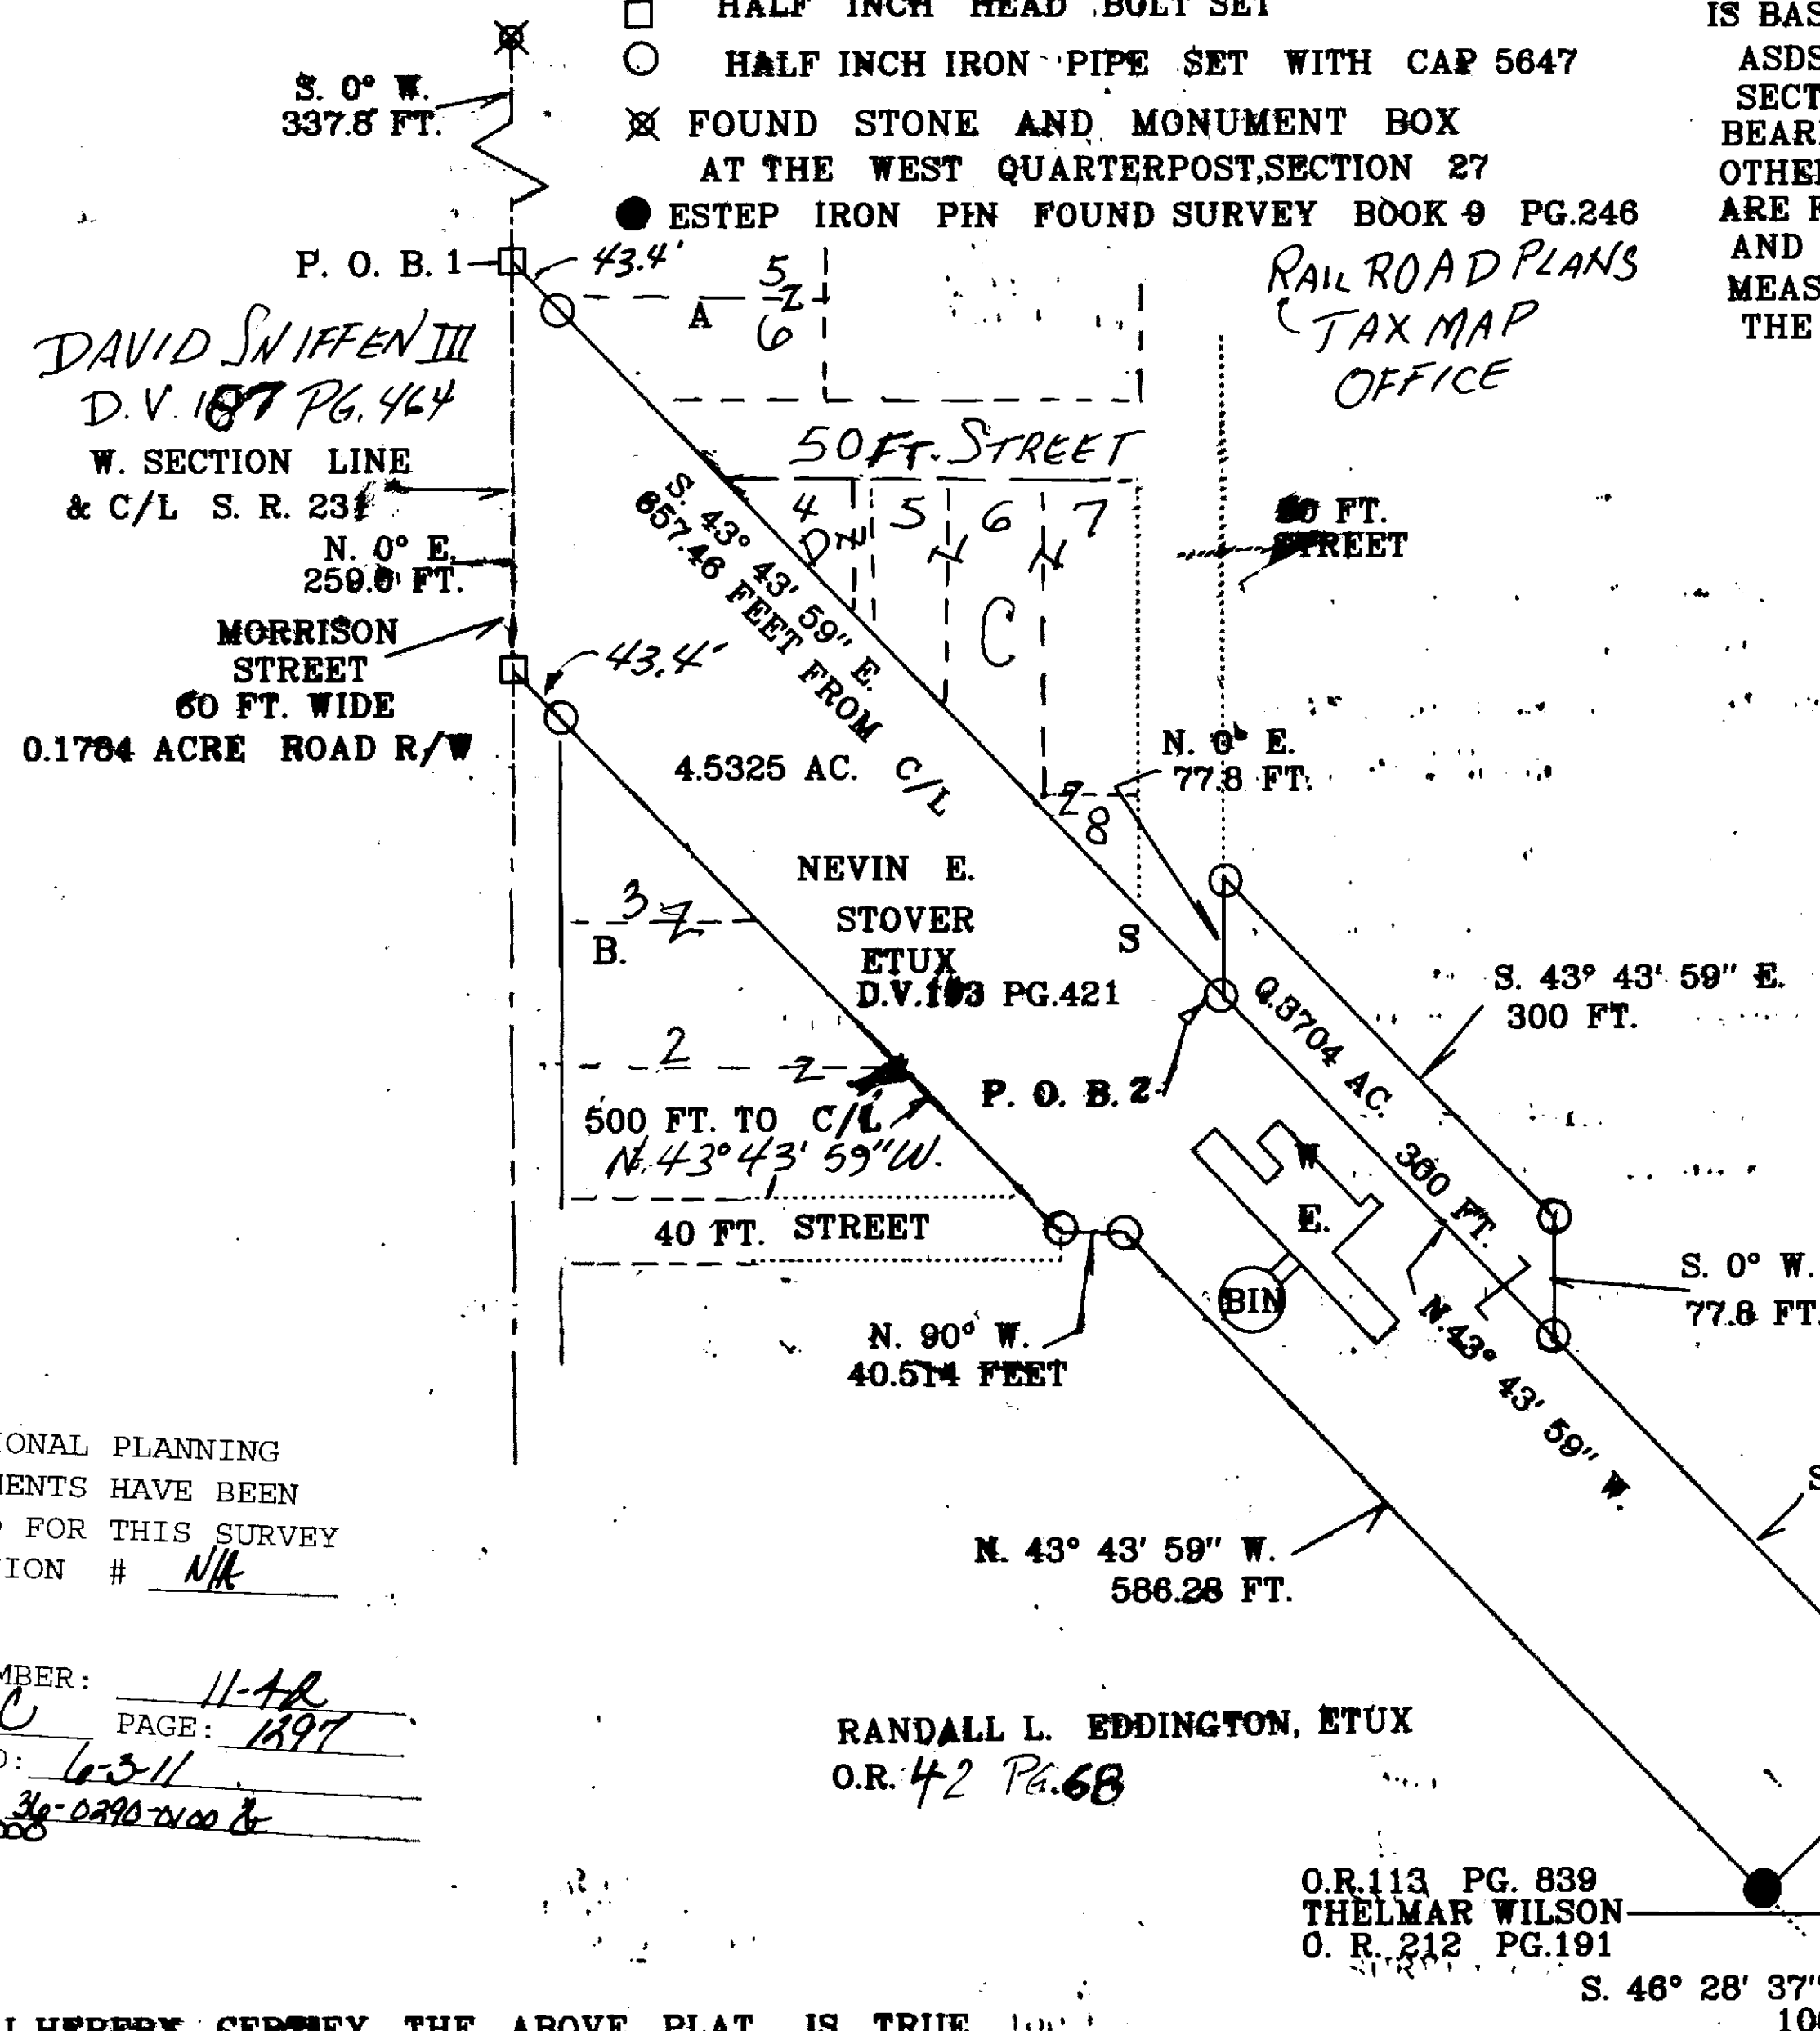

OWNERS LOTS IN DEUNQUAT PLAT BOOK 2 PG. 151
 C DIANE WALTER D.V. 204 PG. 320
 D LAYTON RIEDEL LOT 4 PT. LOT 5 D.V. 217 PG. 121

OWNER LOTS IN ADISON PLAT BOOK 2 PAGE 53
 A JERALD + ANGELA RAYPOLE V 211 PG 873

B. JEFFREY L. MC QUISTION, ETUX
 O. R. 184 PG. 1

S S IS SEPTIC TANK
 W W IS WELL INSIDE ELEVATOR
 E IS ELEVATOR

RANDALL L. EDDINGTON, ETUX
 O.R. 42 PG. 68

RANDALL L. EDDINGTON, ETUX
 O.R. 42 PG. 68

O.R. 113 PG. 839
 THELMAR WILSON
 O. R. 212 PG. 191

PART SW 1/4, SECTION 27
 T. 1 S., R. 15 E.
 SYCAMORE TWP. WYANDOT COUNTY, OHIO
 SURVEY FOR: NEVIN E STOVER ETUX
 J.B.W.
 6569 C. H. 2 MCCUTCHENVILLE, OHIO 44844

ALL REGIONAL PLANNING REQUIREMENTS HAVE BEEN APPROVED FOR THIS SURVEY APPLICATION # N/A

SURVEY NUMBER: 11-42
 VOLUME: C PAGE: 1397
 DATE FILED: 6-3-11
 PARCEL #: 36-0290-0000

I HEREBY CERTIFY THE ABOVE PLAT IS TRUE AND CORRECT ACCORDING TO A SURVEY, MADE IN MAY 7, 2011

BY Jerry B. Weininger

JERRY B. WEININGER OHIO R.S. 5647

DATE: MAY 7, 2011 SCALE: 1 INCH = 100 FEET