

LEGEND

○ HALF INCH IRON PIPE SET WITH CAP 5647

✗ TOZZER IRON PIN FOUND FLUSH
SURVEY VOL. 4 PG. 109 # 892

WYANDOT STONE RECORDS

THE BASIS OF BEARING
IS BASED ON THE
CENTERLINE OF ALLEY

BEARING AND ALL
OTHER BEARINGS
ARE FROM ANGLES
AND DISTANCES
MEASURED IN
THE FIELD.

AREAS

1 & 2 0.025 AC. EACH

3 & 4 0.059 AC. EACH

5 0.078 ACRE

LOTS ALL 165 FT. BY 66 FT.


LOTS EACH 0.25 AC.
WITH RIGHT ANGLES

ALL REGIONAL PLANNING
REQUIREMENTS HAVE BEEN
APPROVED FOR THIS SURVEY
APPLICATION # N/A

SURVEY NUMBER: 11-602
VOLUME: C PAGE: 1309
DATE FILED: 8-19-2011
PARCEL #: 06-7019.85

I HEREBY CERTIFY THE ABOVE PLAT IS TRUE
AND CORRECT ACCORDING TO A SURVEY,
MADE IN JULY 5, 2011

BY Jerry B. Weininger
JERRY B. WEININGER OHIO R.S. 5647

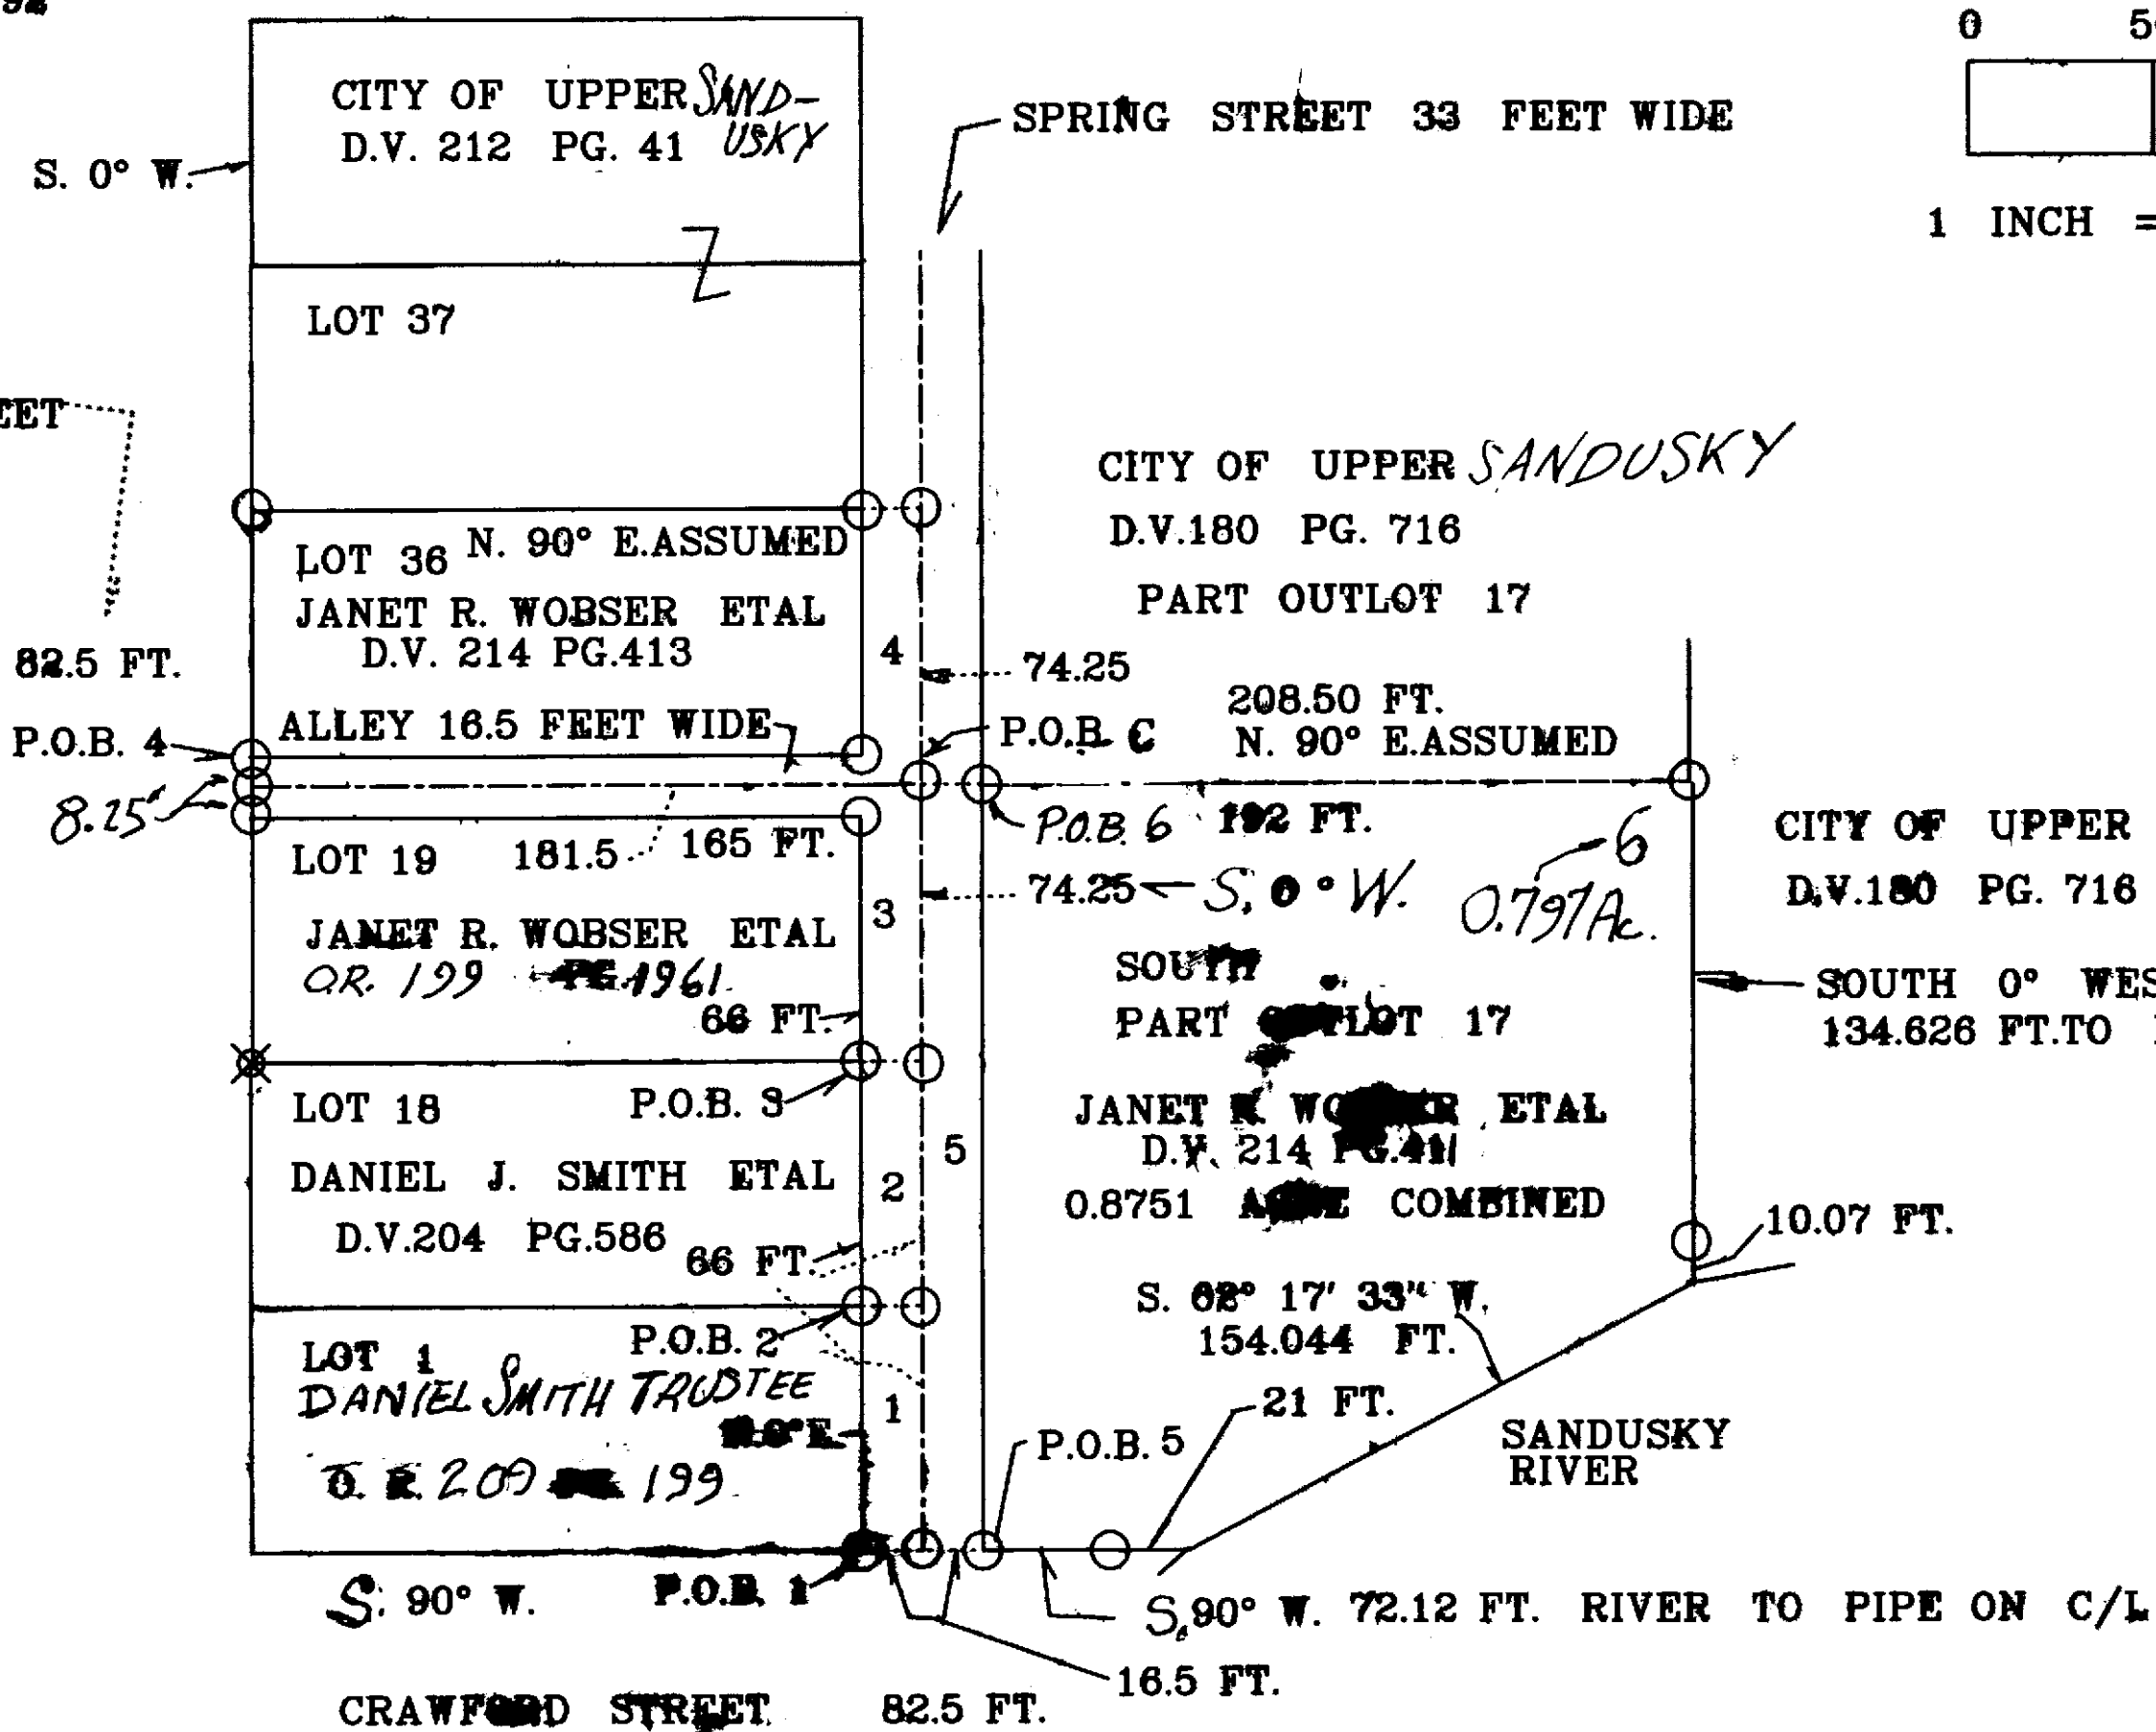

PLAT BOOK 1 PAGE 40

LOTS ORIGINAL PLAT

UPPER SANDUSKY

WYANDOT COUNTY, OHIO

SURVEY FOR: JOHN FREDERICK ETAL

J.B.W.
6569 C. H. 2 MCCUTCHENVILLE, OHIO 44844

JULY 5, 2011 SCALE: 1 INCH = 50 FEET

DATE: JULY 5, 2011
REVISED JULY 14, 2011