

LEGEND

- HALF INCH IRON PIPE FOUND WITH CAP 5647
 ✕ HALF INCH IRON PIPE SET WITH CAP 5647

SURVEY REF. VOL. C PG 1309
 WYANDOT STONE RECORDS

THE BASIS OF BEARING
 IS BASED ON THE
 CENTERLINE OF ALLEY.
 BEARING AND ALL
 OTHER BEARINGS
 ARE FROM ANGLES
 AND DISTANCES
 MEASURED IN
 THE FIELD.

AREAS

- 1 IS 0.018 ACRE
 2 IS 0.025 ACRE
 3 IS 0.071 ACRE

LOTS ALL 165 FT. BY 66 FT.

LOTS EACH 0.25 AC.
 WITH RIGHT ANGLES

ALL REGIONAL PLANNING
 REQUIREMENTS HAVE BEEN
 APPROVED FOR THIS SURVEY
 APPLICATION # N/A


SURVEY NUMBER: 11-76
 VOLUME: C PAGE: 1316
 DATE FILED: 9-20-11
 PARCEL #: N/A

I HEREBY CERTIFY THE ABOVE PLAT IS TRUE
 AND CORRECT ACCORDING TO A SURVEY,

MADE IN AUGUST 31, 2011

BY Jerry B. Weininger

JERRY B. WEININGER OHIO R.S. 5647

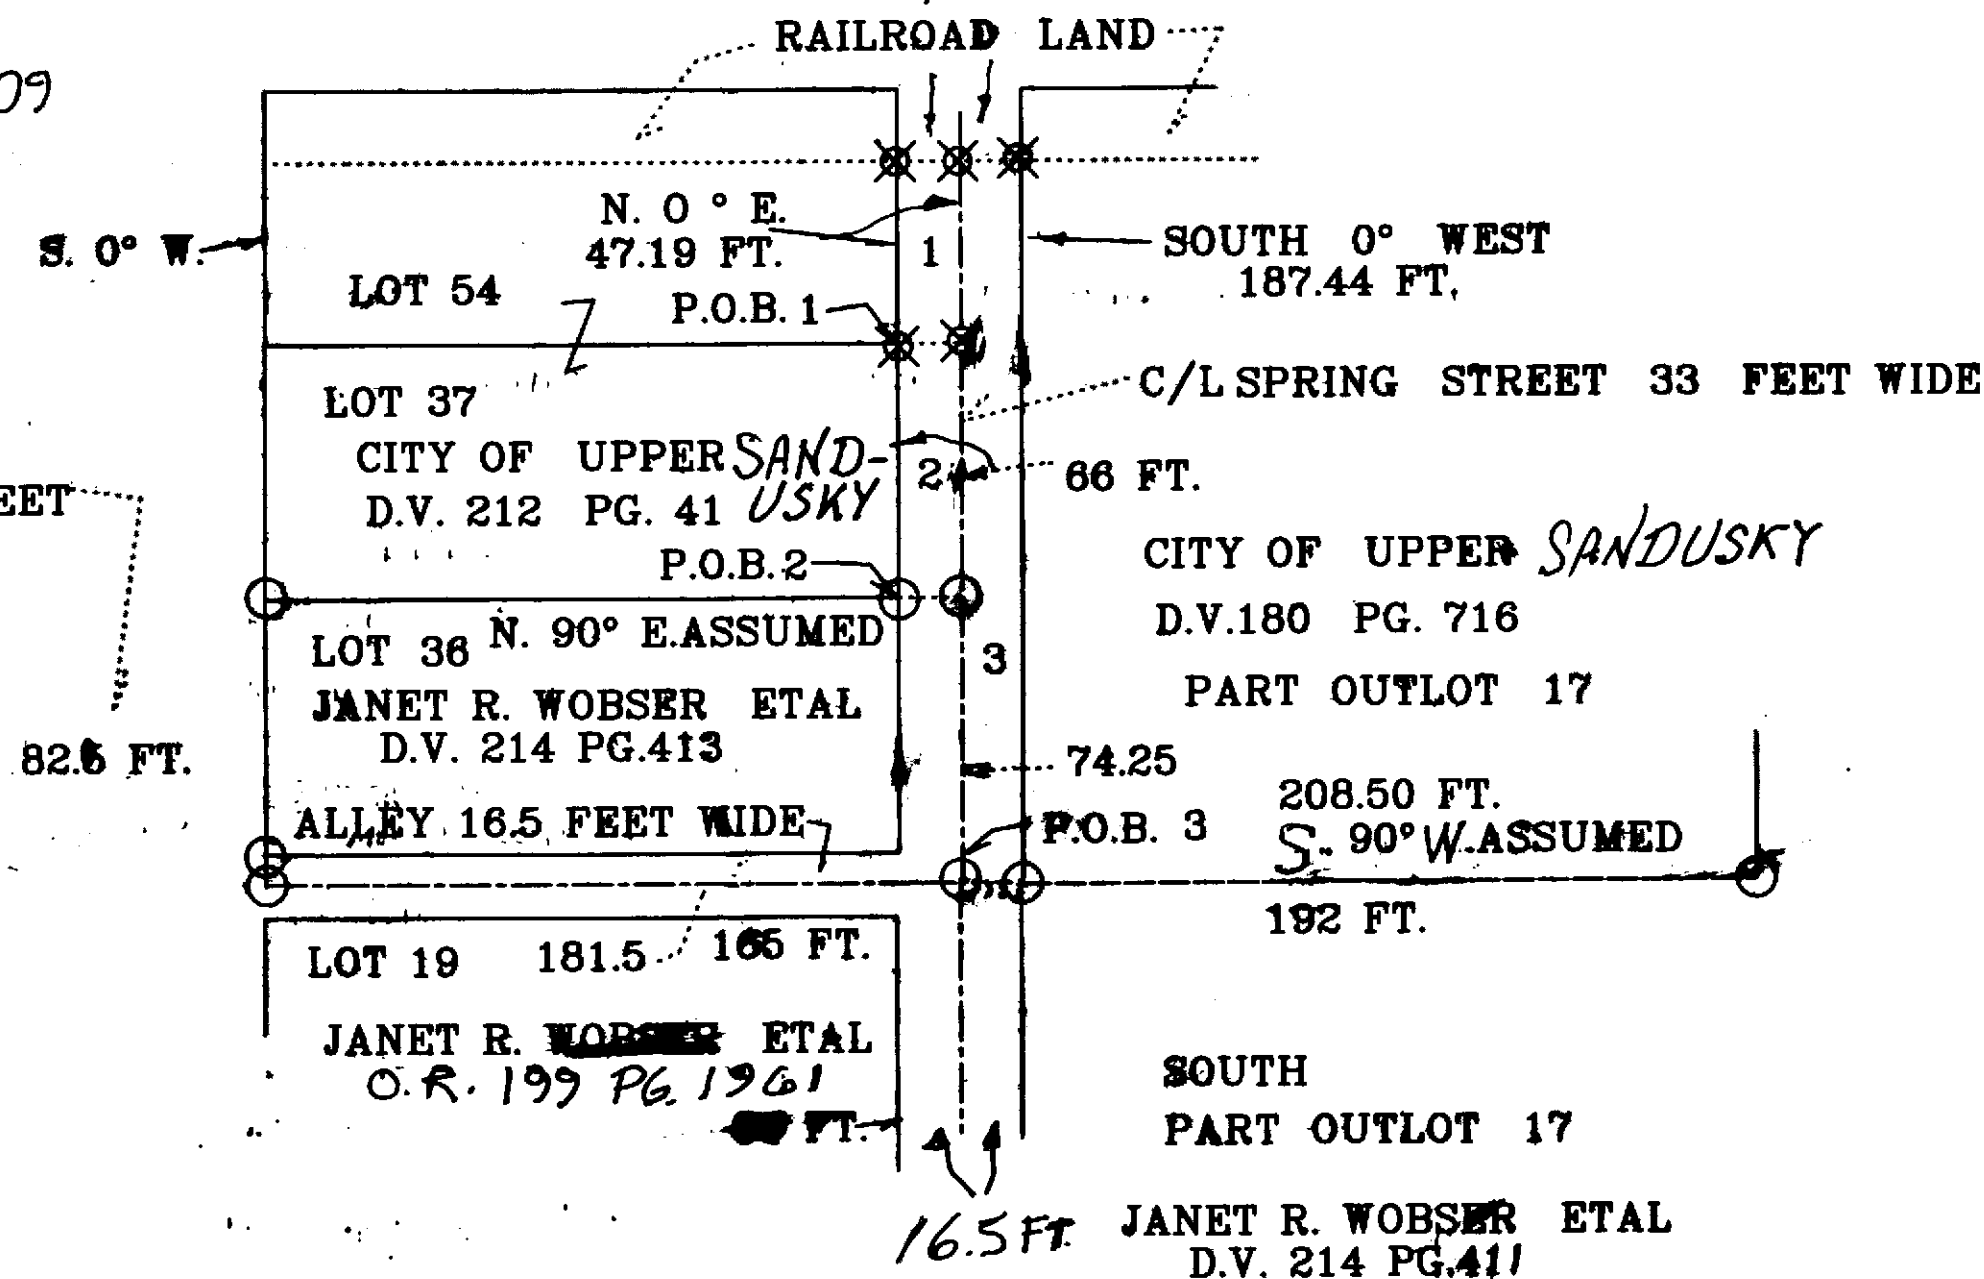

0 50 100
 1 INCH = 50 FEET

PLAT BOOK 1 PAGE 40

LOTS ORIGINAL PLAT

UPPER SANDUSKY

WYANDOT COUNTY, OHIO

SURVEY FOR: JOHN FREDERICK ETAL

J.B.W.

6569 C. H. 2 MCCUTCHENVILLE, OHIO 44844

AUGUST 31, 2011

DATE: _____ SCALE: 1 INCH = 50 FEET